


FINAL SURVEY	BY	DATE
SURVEYED		
TEMPLATE		
NOTE BOOK		
AREAS CHECKED		
NO.		

ORIGINAL SURVEY	BY	DATE
SURVEYED		
TEMPLATE		
NOTE BOOK		
AREAS CHECKED		
NO.		

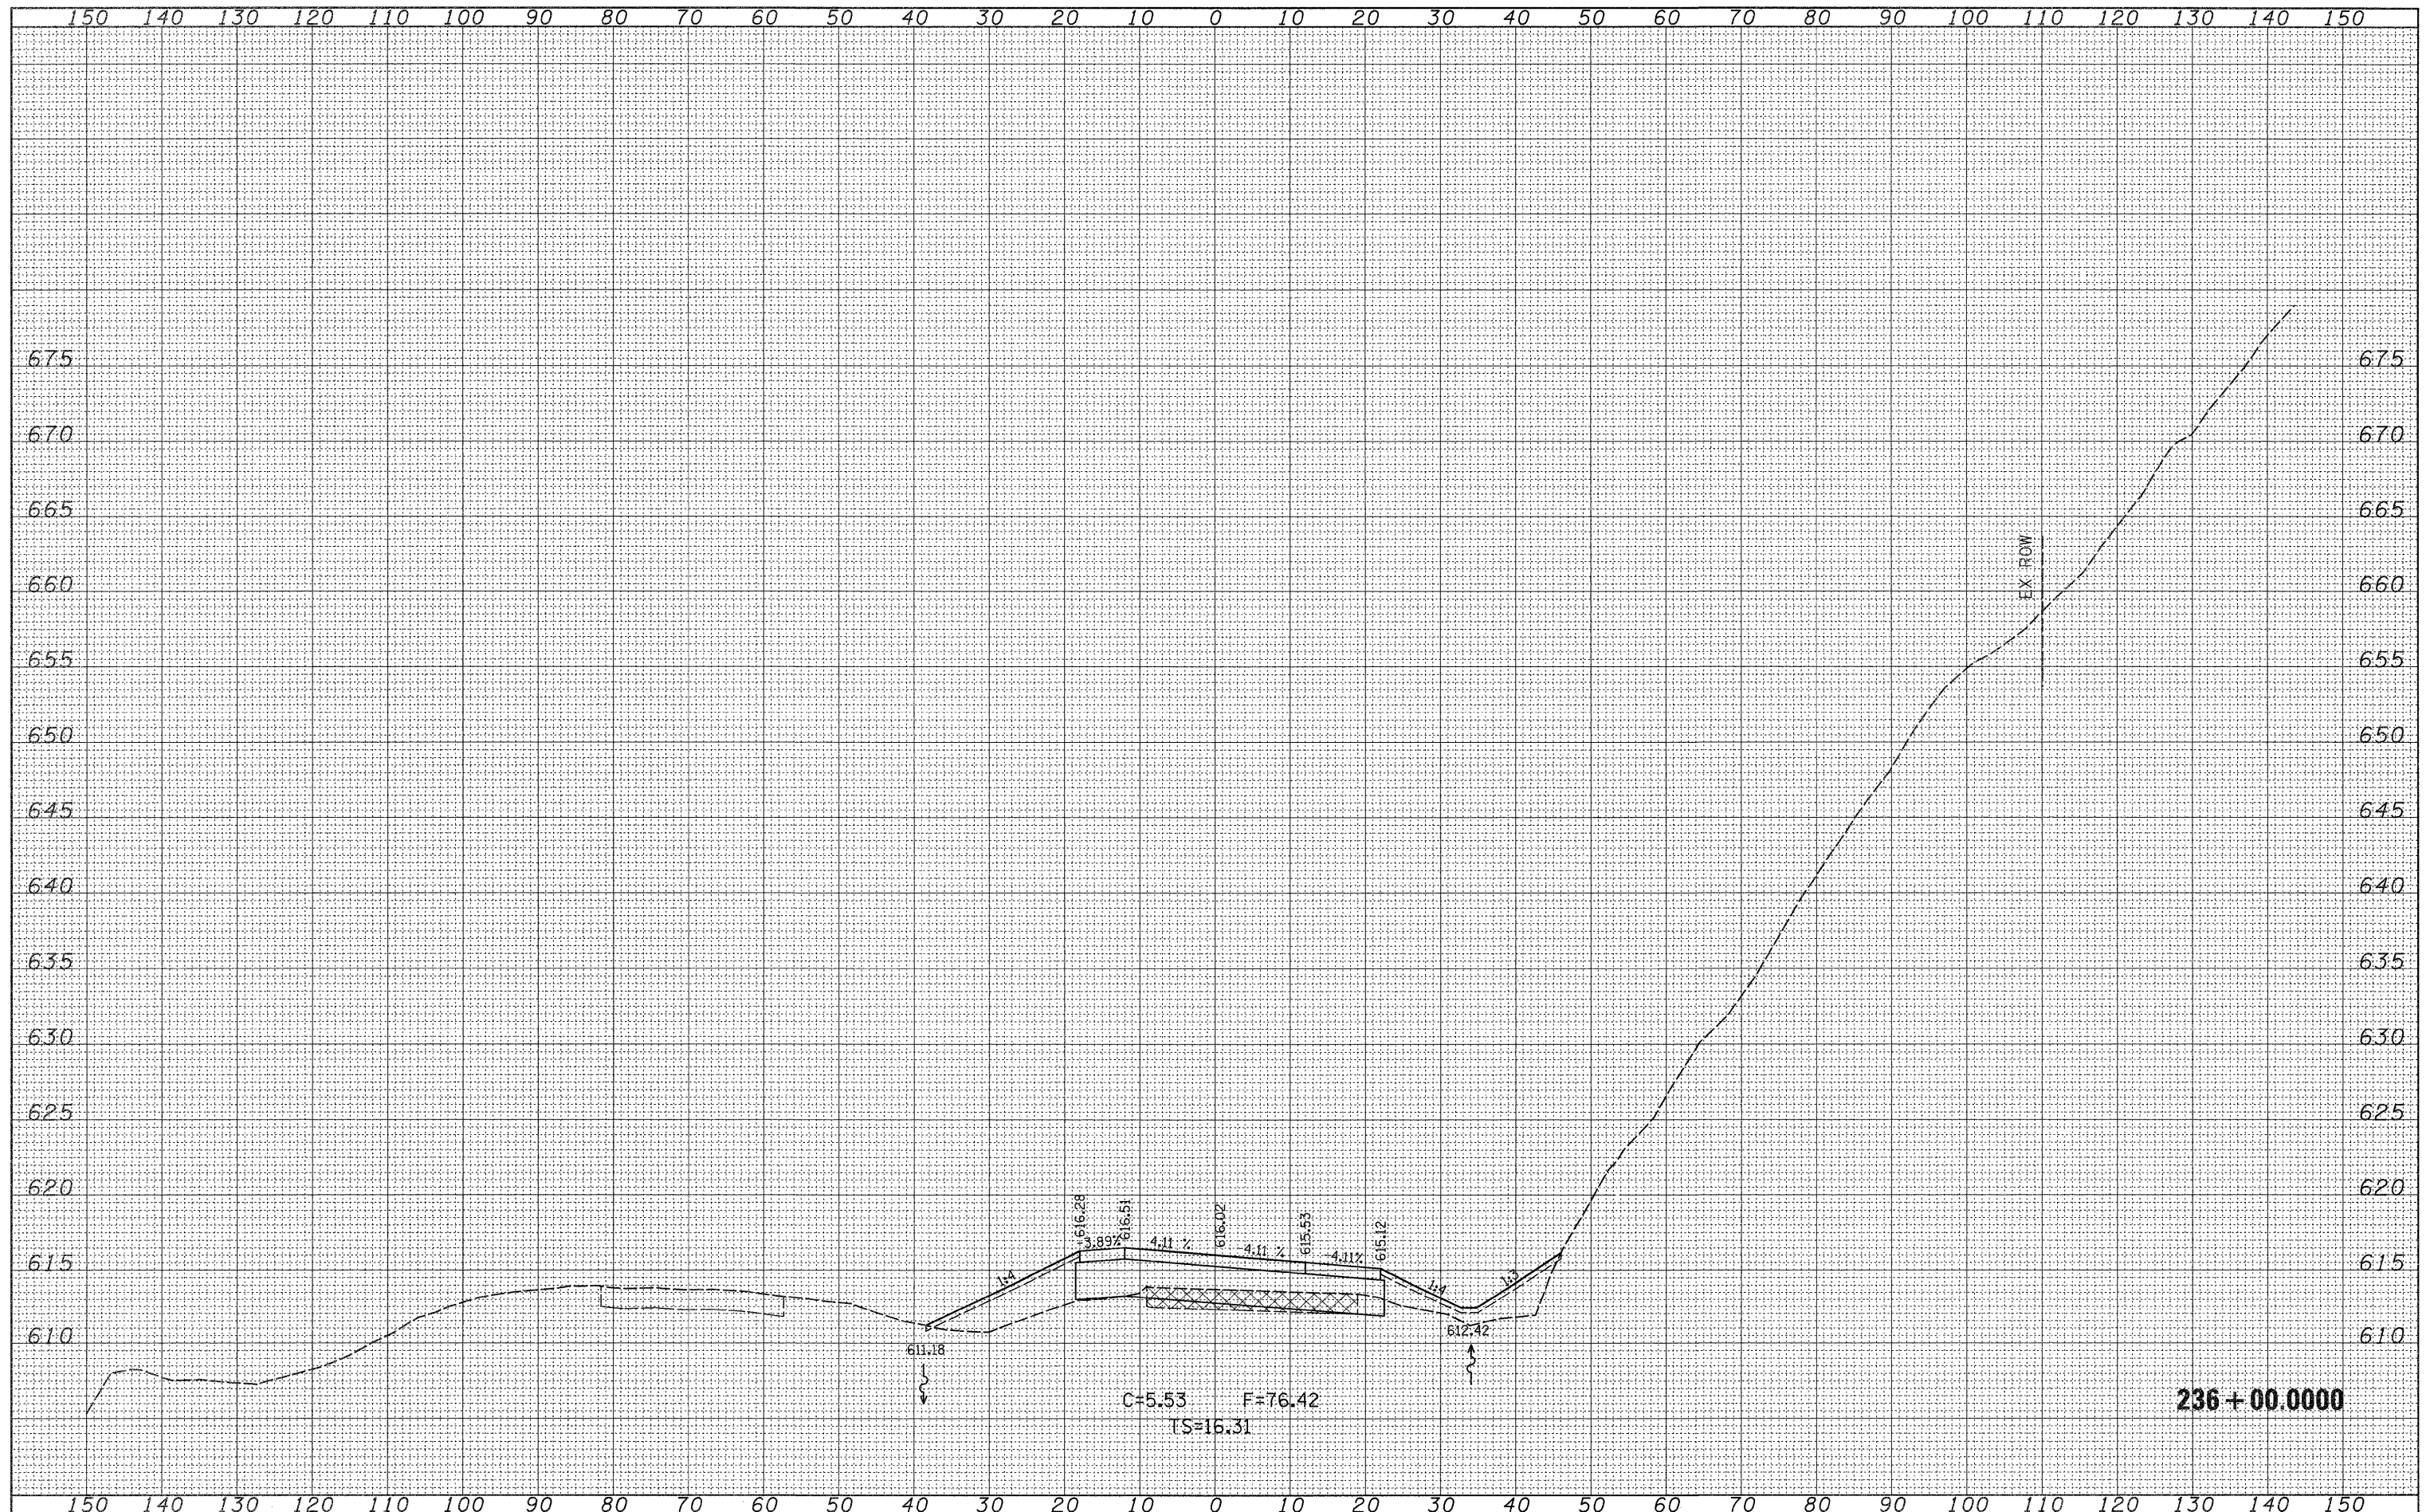

FILE NAME =
 c:\pw_work\PWIDOT\CUSHMANBW\d8117366\0202808

USER NAME = cushmanbw
 ssht.dgn
 PLOT SCALE = 10,0000 ' / IN.
 PLOT DATE = Wed Dec 09 11:11:40 2009

DESIGNED -
 DRAWN -
 CHECKED -
 DATE -

REVISED -
 REVISED -
 REVISED -
 REVISED -

**STATE OF ILLINOIS
 DEPARTMENT OF TRANSPORTATION**

**IL ROUTE 20
 MAINLINE CROSS SECTIONS**

SCALE: SHEET NO. OF SHEETS STA. 236+00.0000 TO STA. 236+00.0000

F.A.P. RTE. 301	SECTION 31T	COUNTY JO DAVIESS	TOTAL SHEETS 160	SHEET NO. 77
CONTRACT NO. 64D92			ILLINOIS FED. AID PROJECT	