


FINAL SURVEY	DATE
SURVEYED	
TEMP DATE	
NOTE BOOK	
AREAS CHECKED	
NO.	

ORIGINAL SURVEY	DATE
SURVEYED	
TEMP DATE	
NOTE BOOK	
AREAS CHECKED	
NO.	

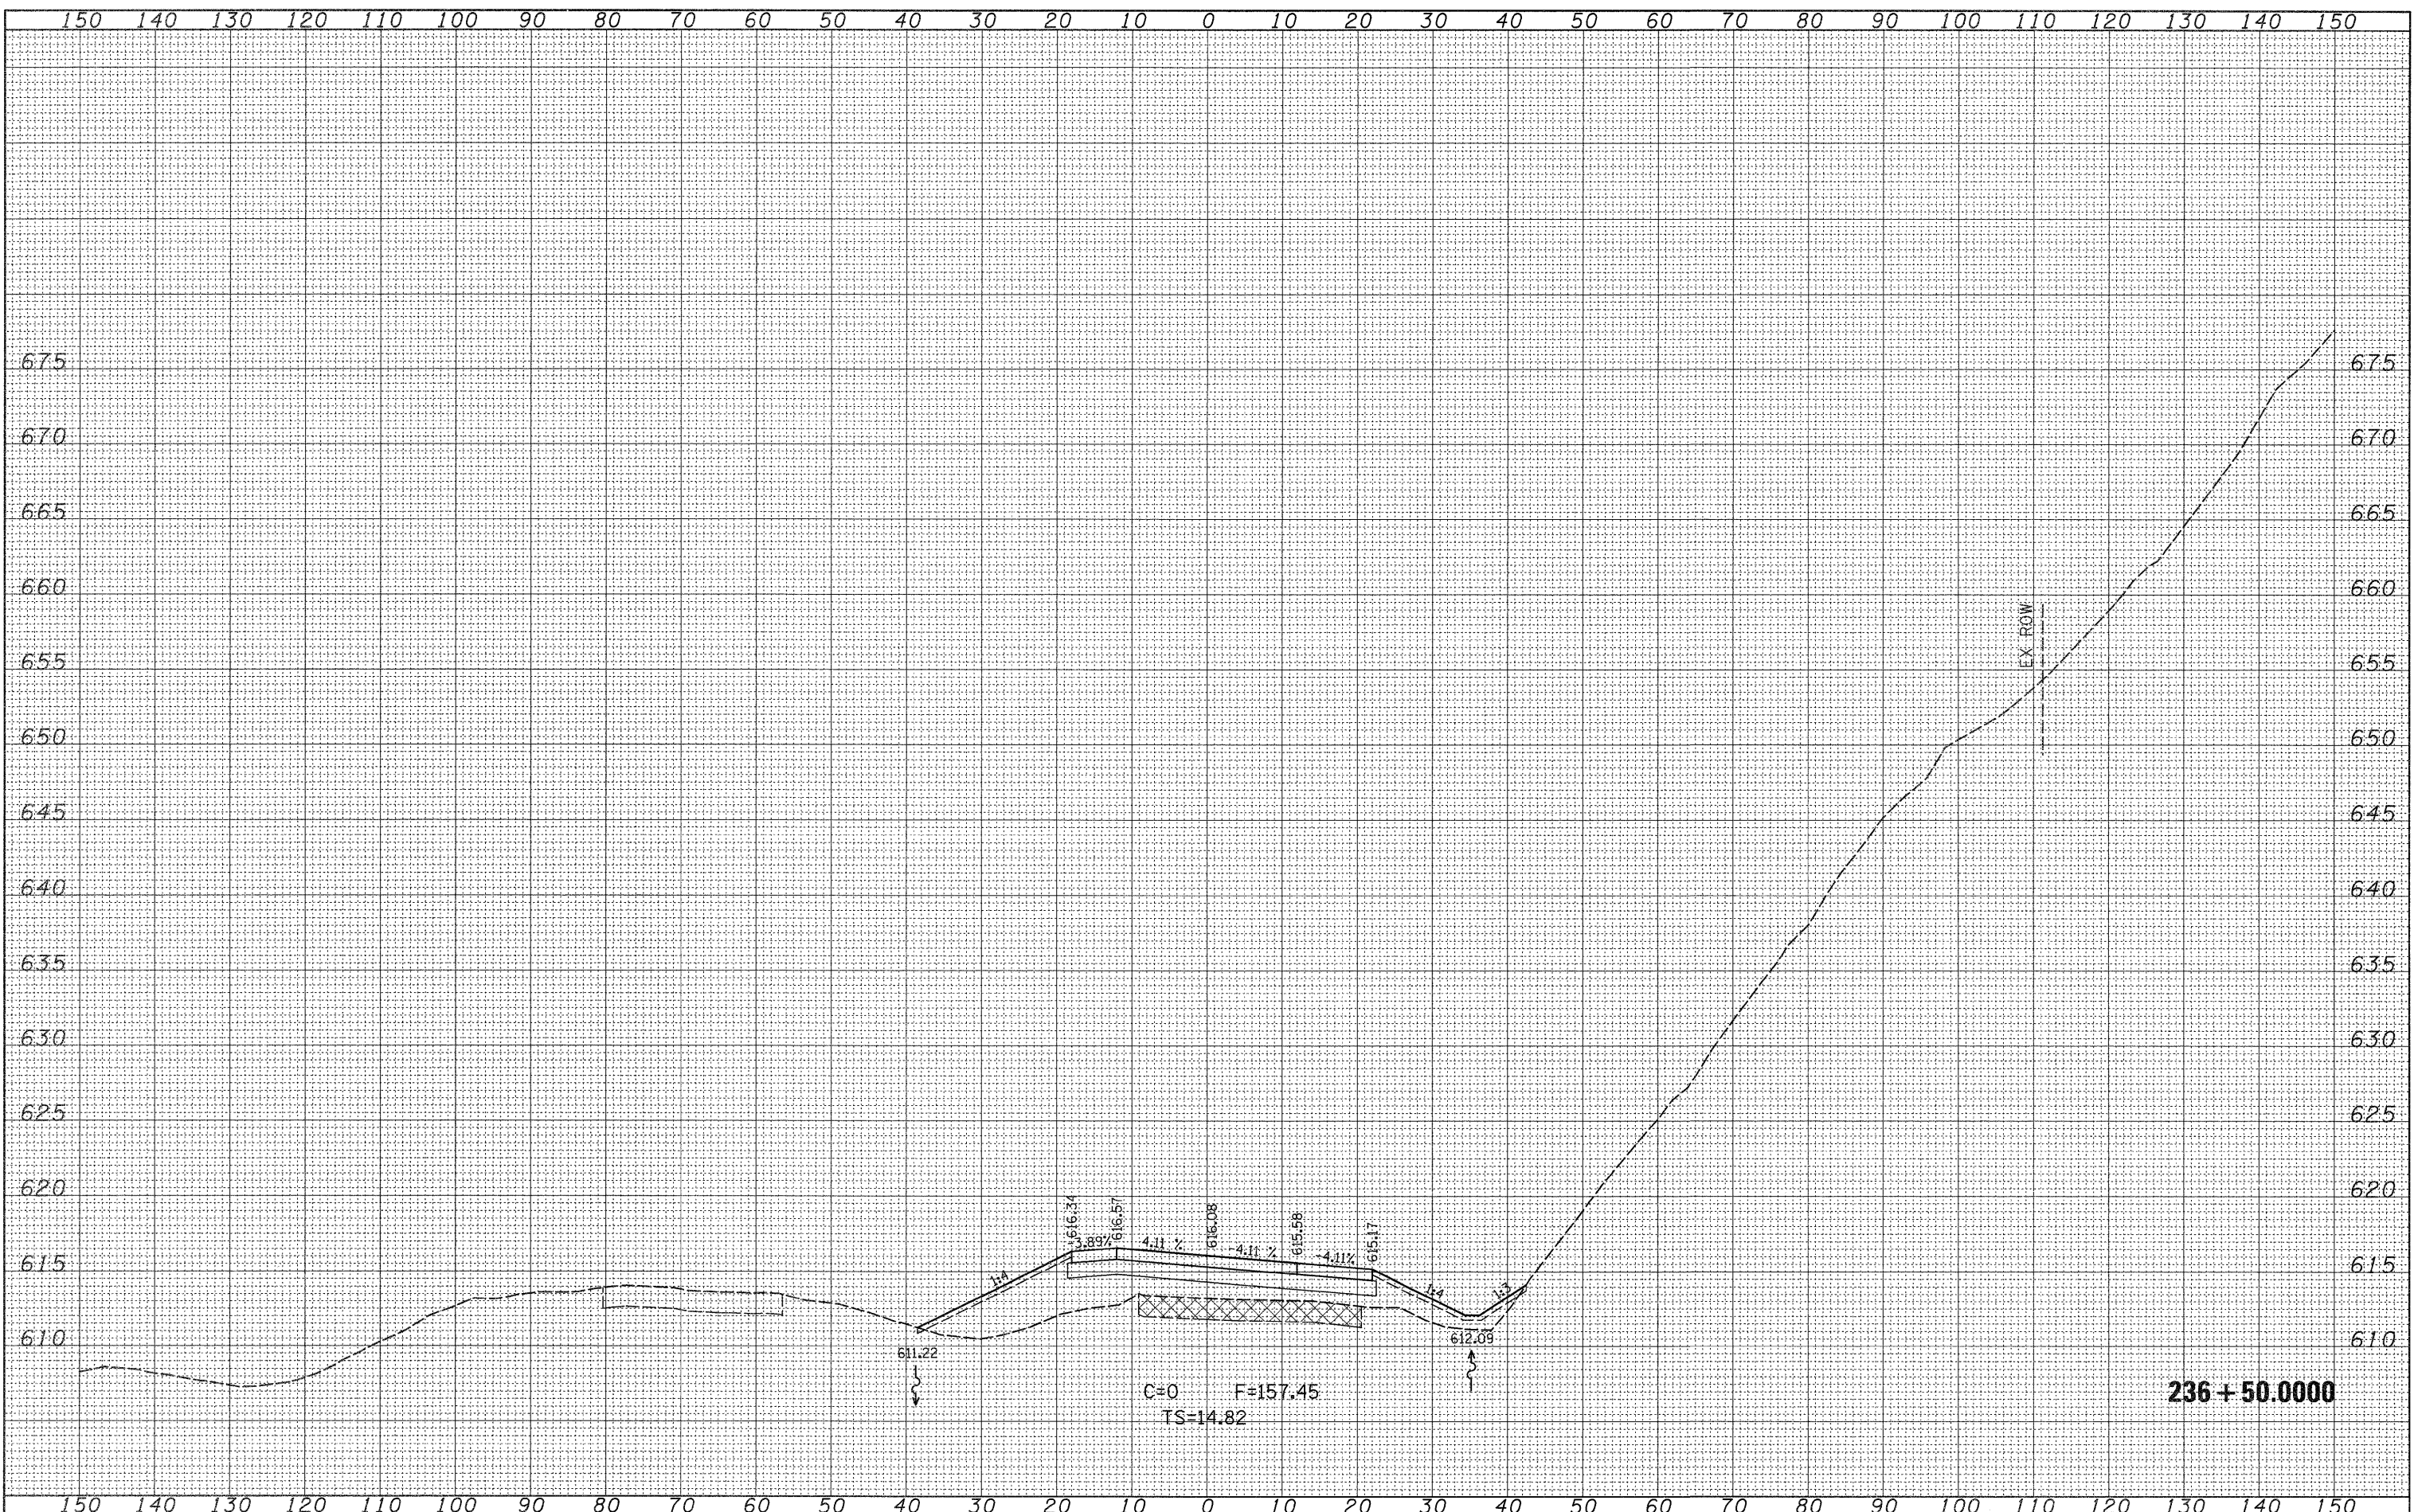

FILE NAME =  
 c:\pe\_work\FWIDOT\CUSHMAN\117386\02020808

USER NAME = cushmanbw  
 esht.dgn  
 PLOT SCALE = 10,0000 ' / IN.  
 PLOT DATE = Wed Dec 09 11:14:41 2009

DESIGNED -  
 DRAWN -  
 CHECKED -  
 DATE -

REVISED -  
 REVISED -  
 REVISED -  
 REVISED -

**STATE OF ILLINOIS  
 DEPARTMENT OF TRANSPORTATION**

**IL ROUTE 20  
 MAINLINE CROSS SECTIONS**

SCALE: SHEET NO. OF SHEETS STA. 236+50.0000 TO STA. 236+50.0000

F.A.P. RTE. 301	SECTION 31T	COUNTY JO DAVIESS	TOTAL SHEETS 160	SHEET NO. 78
CONTRACT NO. 64D92			ILLINOIS FED. AID PROJECT	