


FINAL SURVEY	SURVEYED	DATE
NOTE BOOK	PLotted	
NO.	AREAS CHECKED	

ORIGINAL SURVEY	SURVEYED	DATE
NOTE BOOK	PLotted	
NO.	AREAS CHECKED	

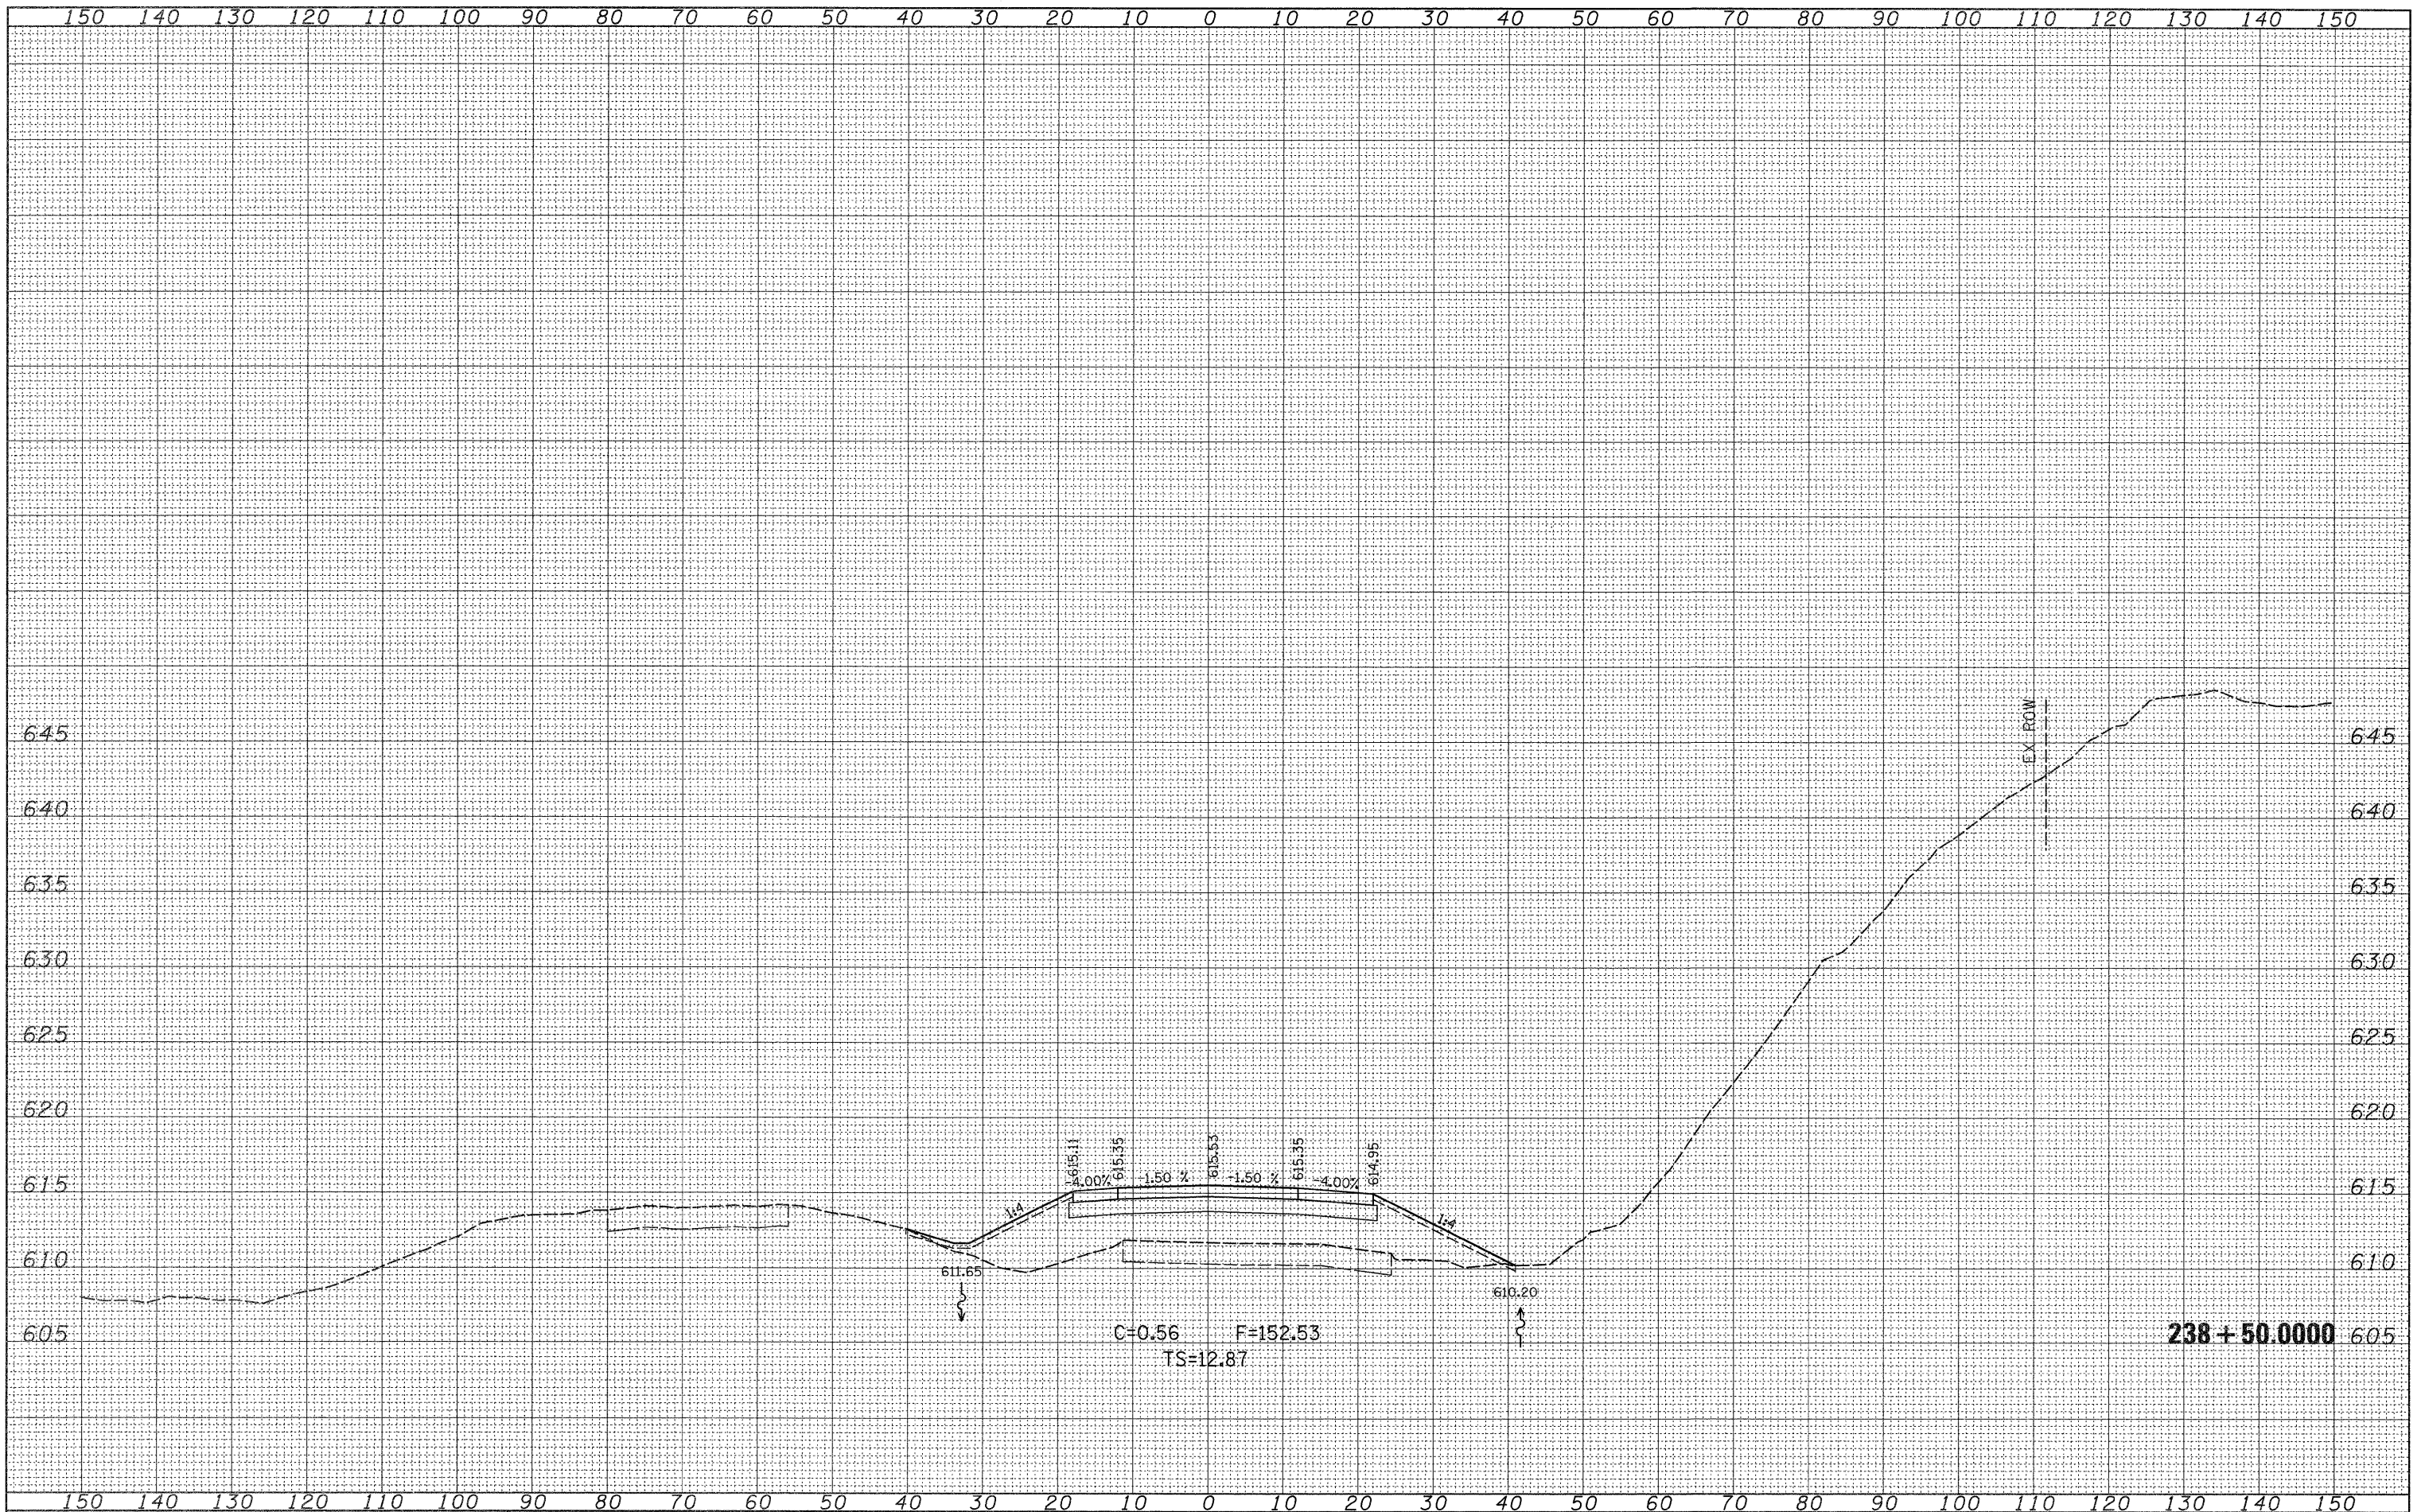

FILE NAME =  
 c:\pv\_work\PWIDOT\CUSHMANBK\0117386\0202008-

USER NAME = cushmanbw  
 sahtdgn  
 PLOT SCALE = 10.0000" / IN.  
 PLOT DATE = Wed Dec 09 11:11:43 2009

DESIGNED -  
 DRAWN -  
 CHECKED -  
 DATE -

REVISED -  
 REVISED -  
 REVISED -  
 REVISED -

STATE OF ILLINOIS  
 DEPARTMENT OF TRANSPORTATION

IL ROUTE 20  
 MAINLINE CROSS SECTIONS  
 SCALE: SHEET NO. OF SHEETS STA. 238+50.0000 TO STA. 238+50.0000

F.A.P. RTE. 301	SECTION 31T	COUNTY JO DAVIESS	TOTAL SHEETS 160	SHEET NO. 82
			CONTRACT NO. 64D92	
ILLINOIS FED. AID PROJECT				