


|              |      |
|--------------|------|
| FINAL SURVEY | DATE |
| SURVEYED     |      |
| PLANNED      |      |
| TEMPLATE     |      |
| NOTE BOOK    |      |
| AREAS        |      |
| CHECKED      |      |
| NO.          |      |

|                 |      |
|-----------------|------|
| ORIGINAL SURVEY | DATE |
| SURVEYED        |      |
| PLANNED         |      |
| TEMPLATE        |      |
| NOTE BOOK       |      |
| AREAS           |      |
| CHECKED         |      |
| NO.             |      |

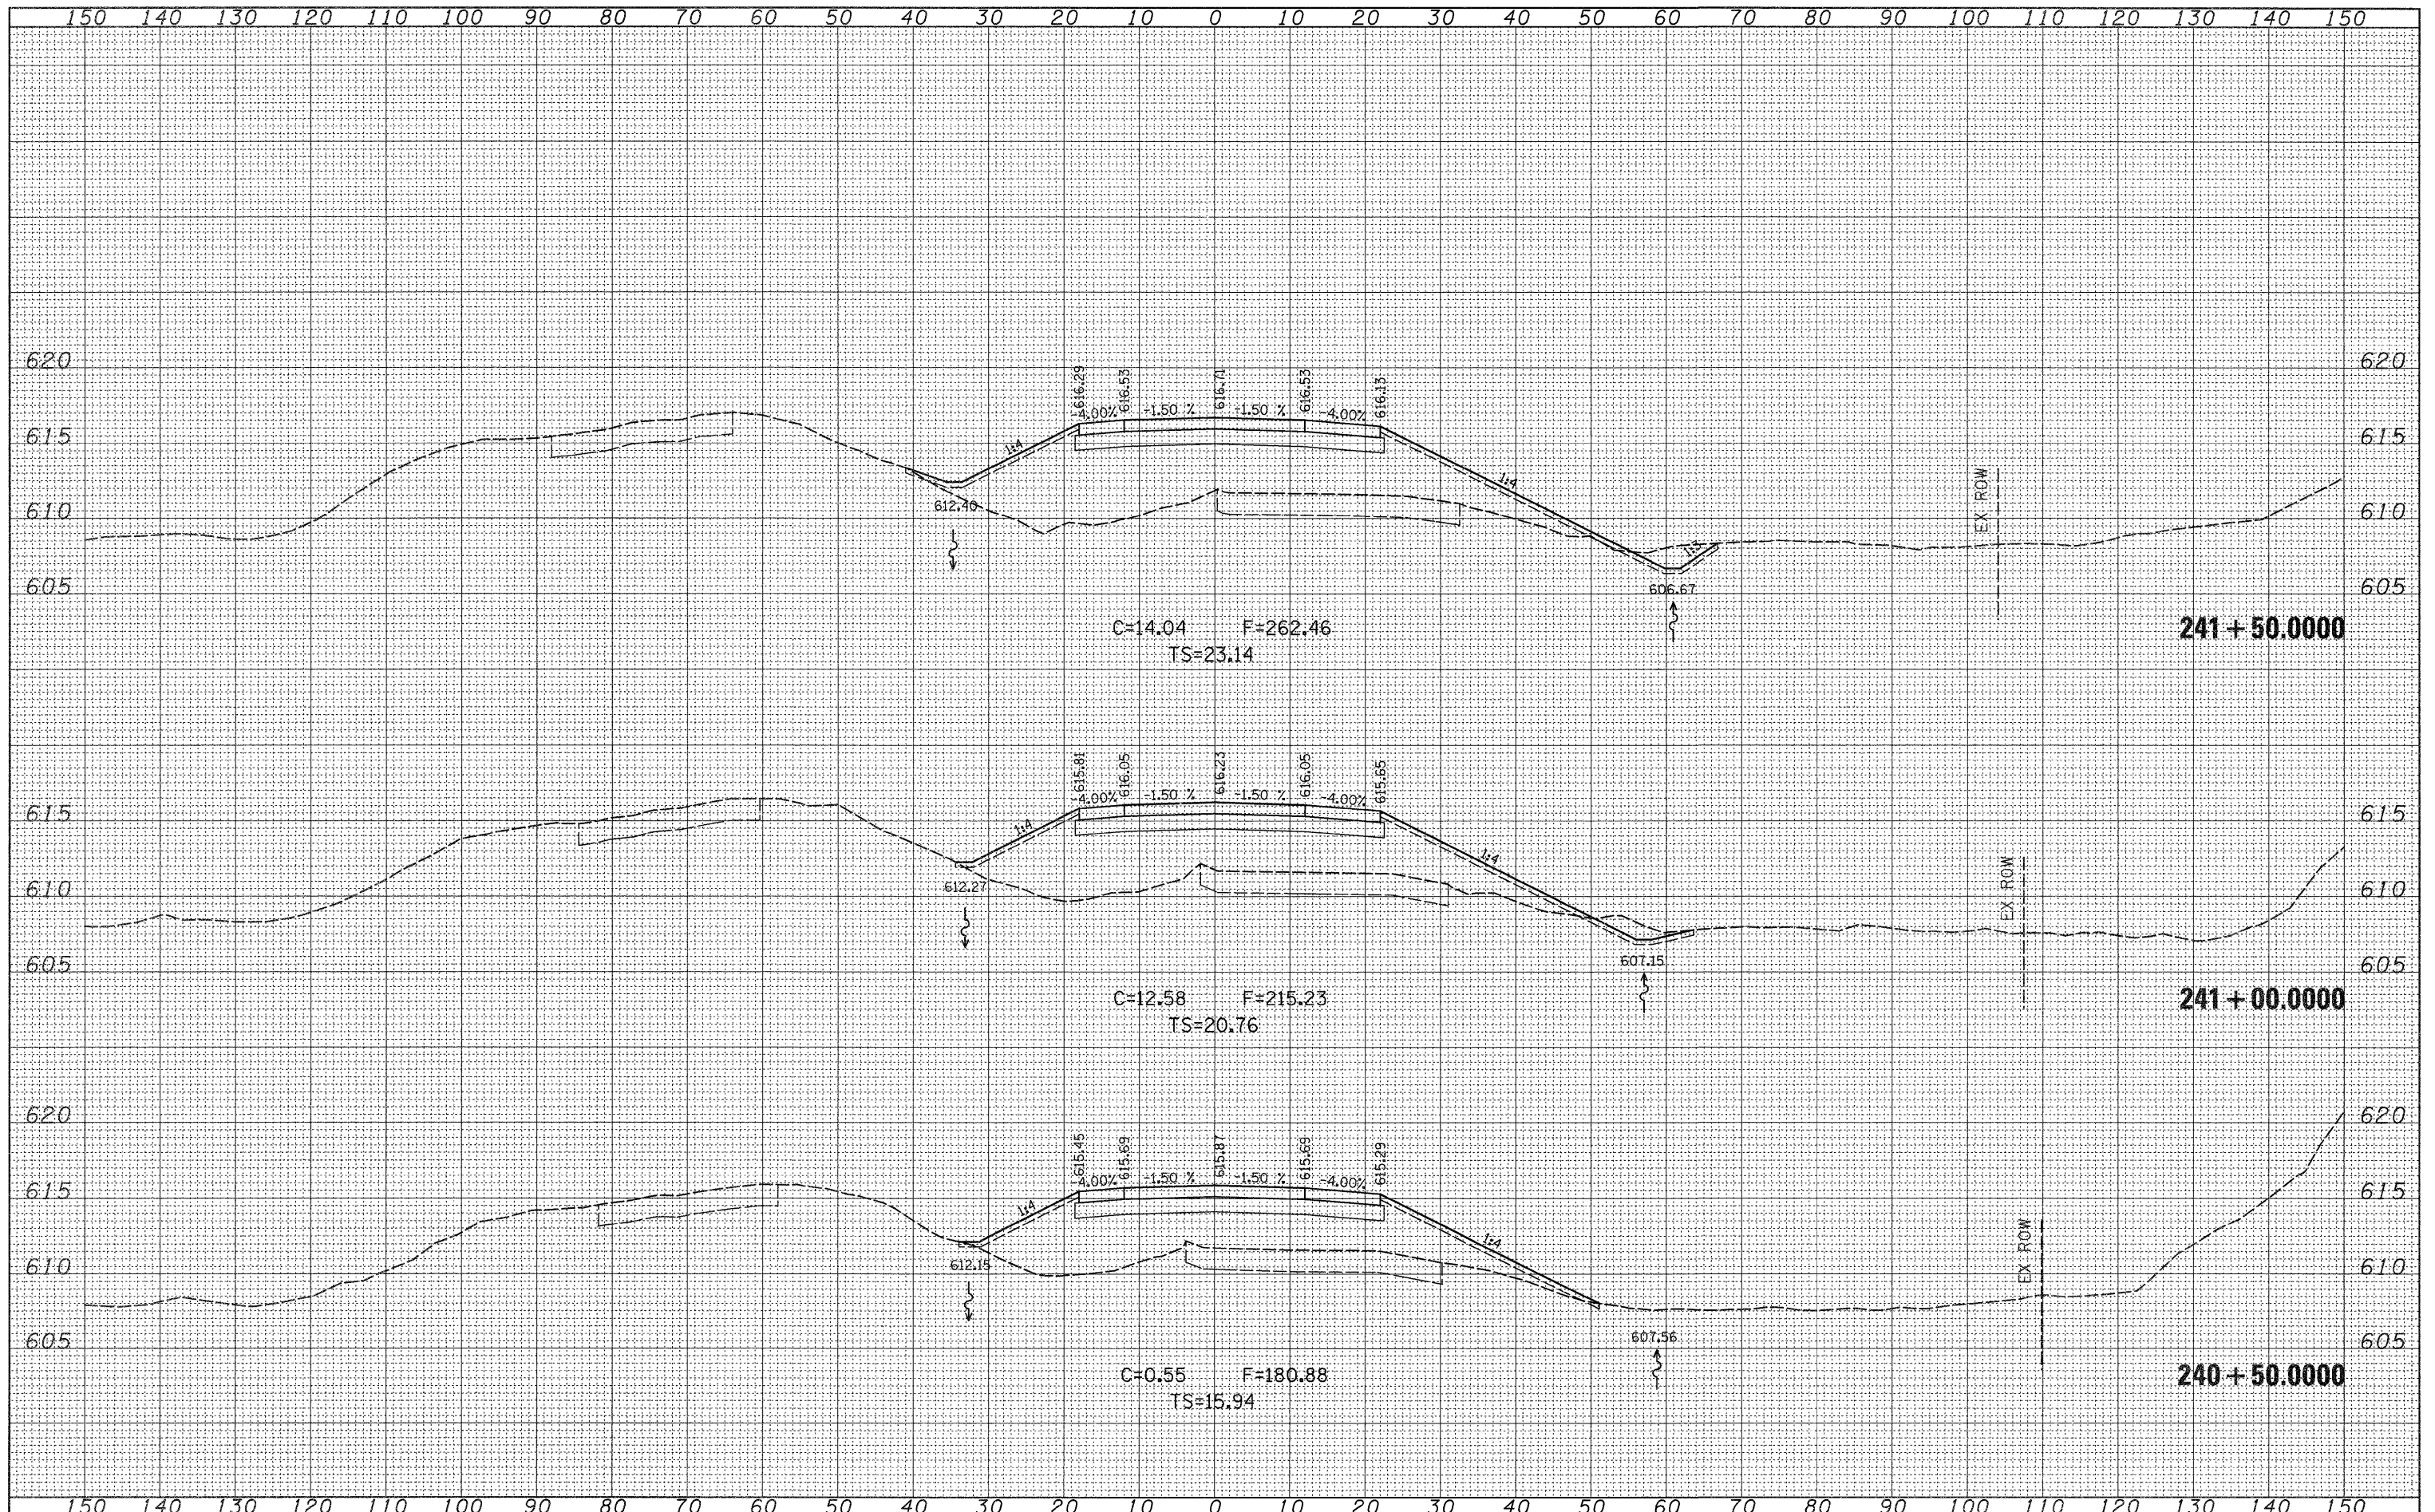

|  |                       |            |           |   |  |           |    |                 |                                    |                           |                  |              |
|--|-----------------------|------------|-----------|---|--|-----------|----|-----------------|------------------------------------|---------------------------|------------------|--------------|
| FILE NAME =  | USER NAME = cushmanbw | DESIGNED - | REVISED - | <b>STATE OF ILLINOIS<br/>DEPARTMENT OF TRANSPORTATION</b> | <b>IL ROUTE 20<br/>MAINLINE CROSS SECTIONS</b> |           |    | F.A.P. RTE. 301 | SECTION 31T                        | COUNTY JO DAVIESS         | TOTAL SHEETS 160 | SHEET NO. 85 |
| ct:\pr_work\PWIDOT\CUSHMANBW\d8117386\0202008-ssht.dgn |                       | DRAWN -    | REVISED - |   | SCALE:   | SHEET NO. | OF | SHEETS          | STA. 240+50.000 TO STA. 241+50.000 | CONTRACT NO. 64D92        |                  |              |
| PLOT SCALE = 10.0000' / IN.                            |                       | CHECKED -  | REVISED - |   |  |           |    |                 |                                    | ILLINOIS FED. AID PROJECT |                  |              |
| PLOT DATE = Wed Dec 09 11:11:45 2009                   |                       | DATE -     | REVISED - |   |  |           |    |                 |                                    |                           |                  |              |