


FINAL SURVEY	SURVEYED	DATE
NOTE BOOK	PLOTTED	
NO.	TEMP. DATE	
	AREAS	
	CHECKED	

ORIGINAL SURVEY	SURVEYED	DATE
NOTE BOOK	PLOTTED	
NO.	TEMP. DATE	
	AREAS	
	CHECKED	

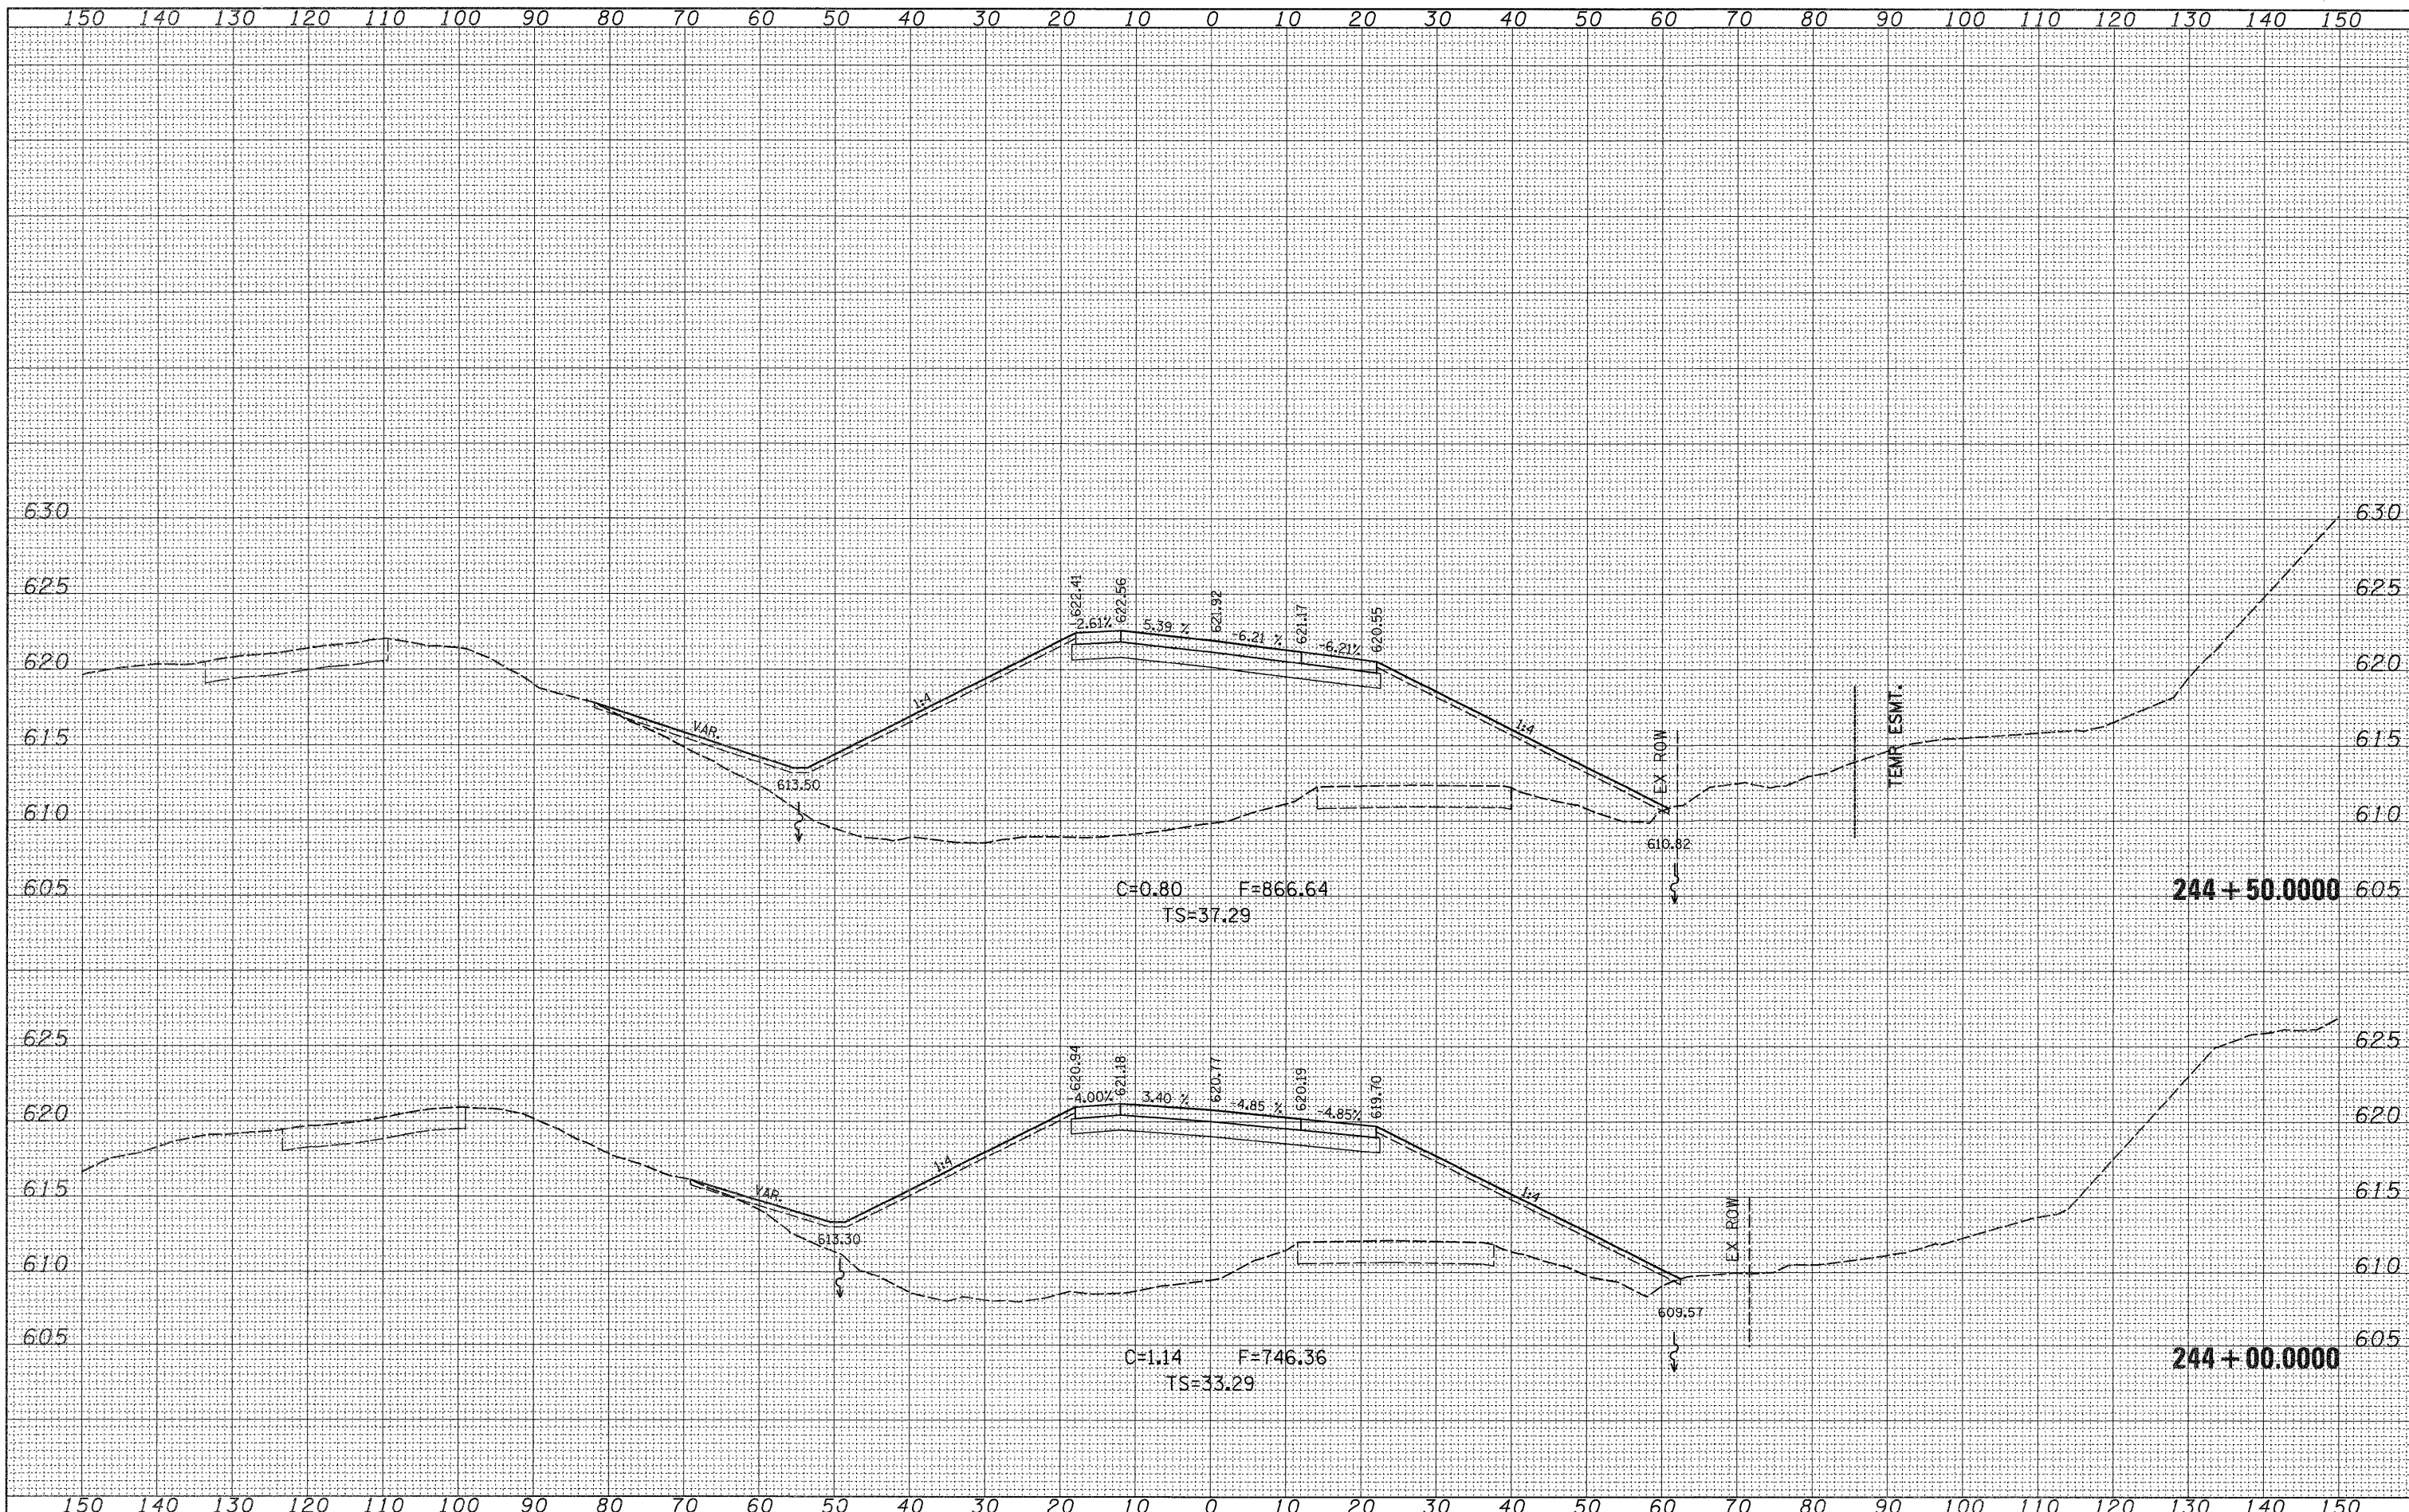

FILE NAME =
 c:\pwork\pwork\CUSHMANBW\d117386\0282808-

USER NAME = cushmanbw
 saht.dgn
 PLOT SCALE = 10,0000 ' / IN.
 PLOT DATE = Wed Dec 09 11:11:47 2009

DESIGNED -
 DRAWN -
 CHECKED -
 DATE -

REVISED -
 REVISED -
 REVISED -
 REVISED -

**STATE OF ILLINOIS
 DEPARTMENT OF TRANSPORTATION**

**IL ROUTE 20
 MAINLINE CROSS SECTIONS**
 SCALE: SHEET NO. OF SHEETS STA. 244+00.0000 TO STA. 244+50.0000

F.A.P. RTE.	SECTION	COUNTY	TOTAL SHEETS	SHEET NO.
301	31T	JO DAVIESS	160	88
CONTRACT NO. 64D92				
ILLINOIS FED. AID PROJECT				