


FINAL SURVEY	BY	DATE
SURVEYED		
REVISIONS		
NOTE BOOK		
AREAS CHECKED		
NO.		

ORIGINAL SURVEY	BY	DATE
SURVEYED		
REVISIONS		
NOTE BOOK		
AREAS CHECKED		
NO.		

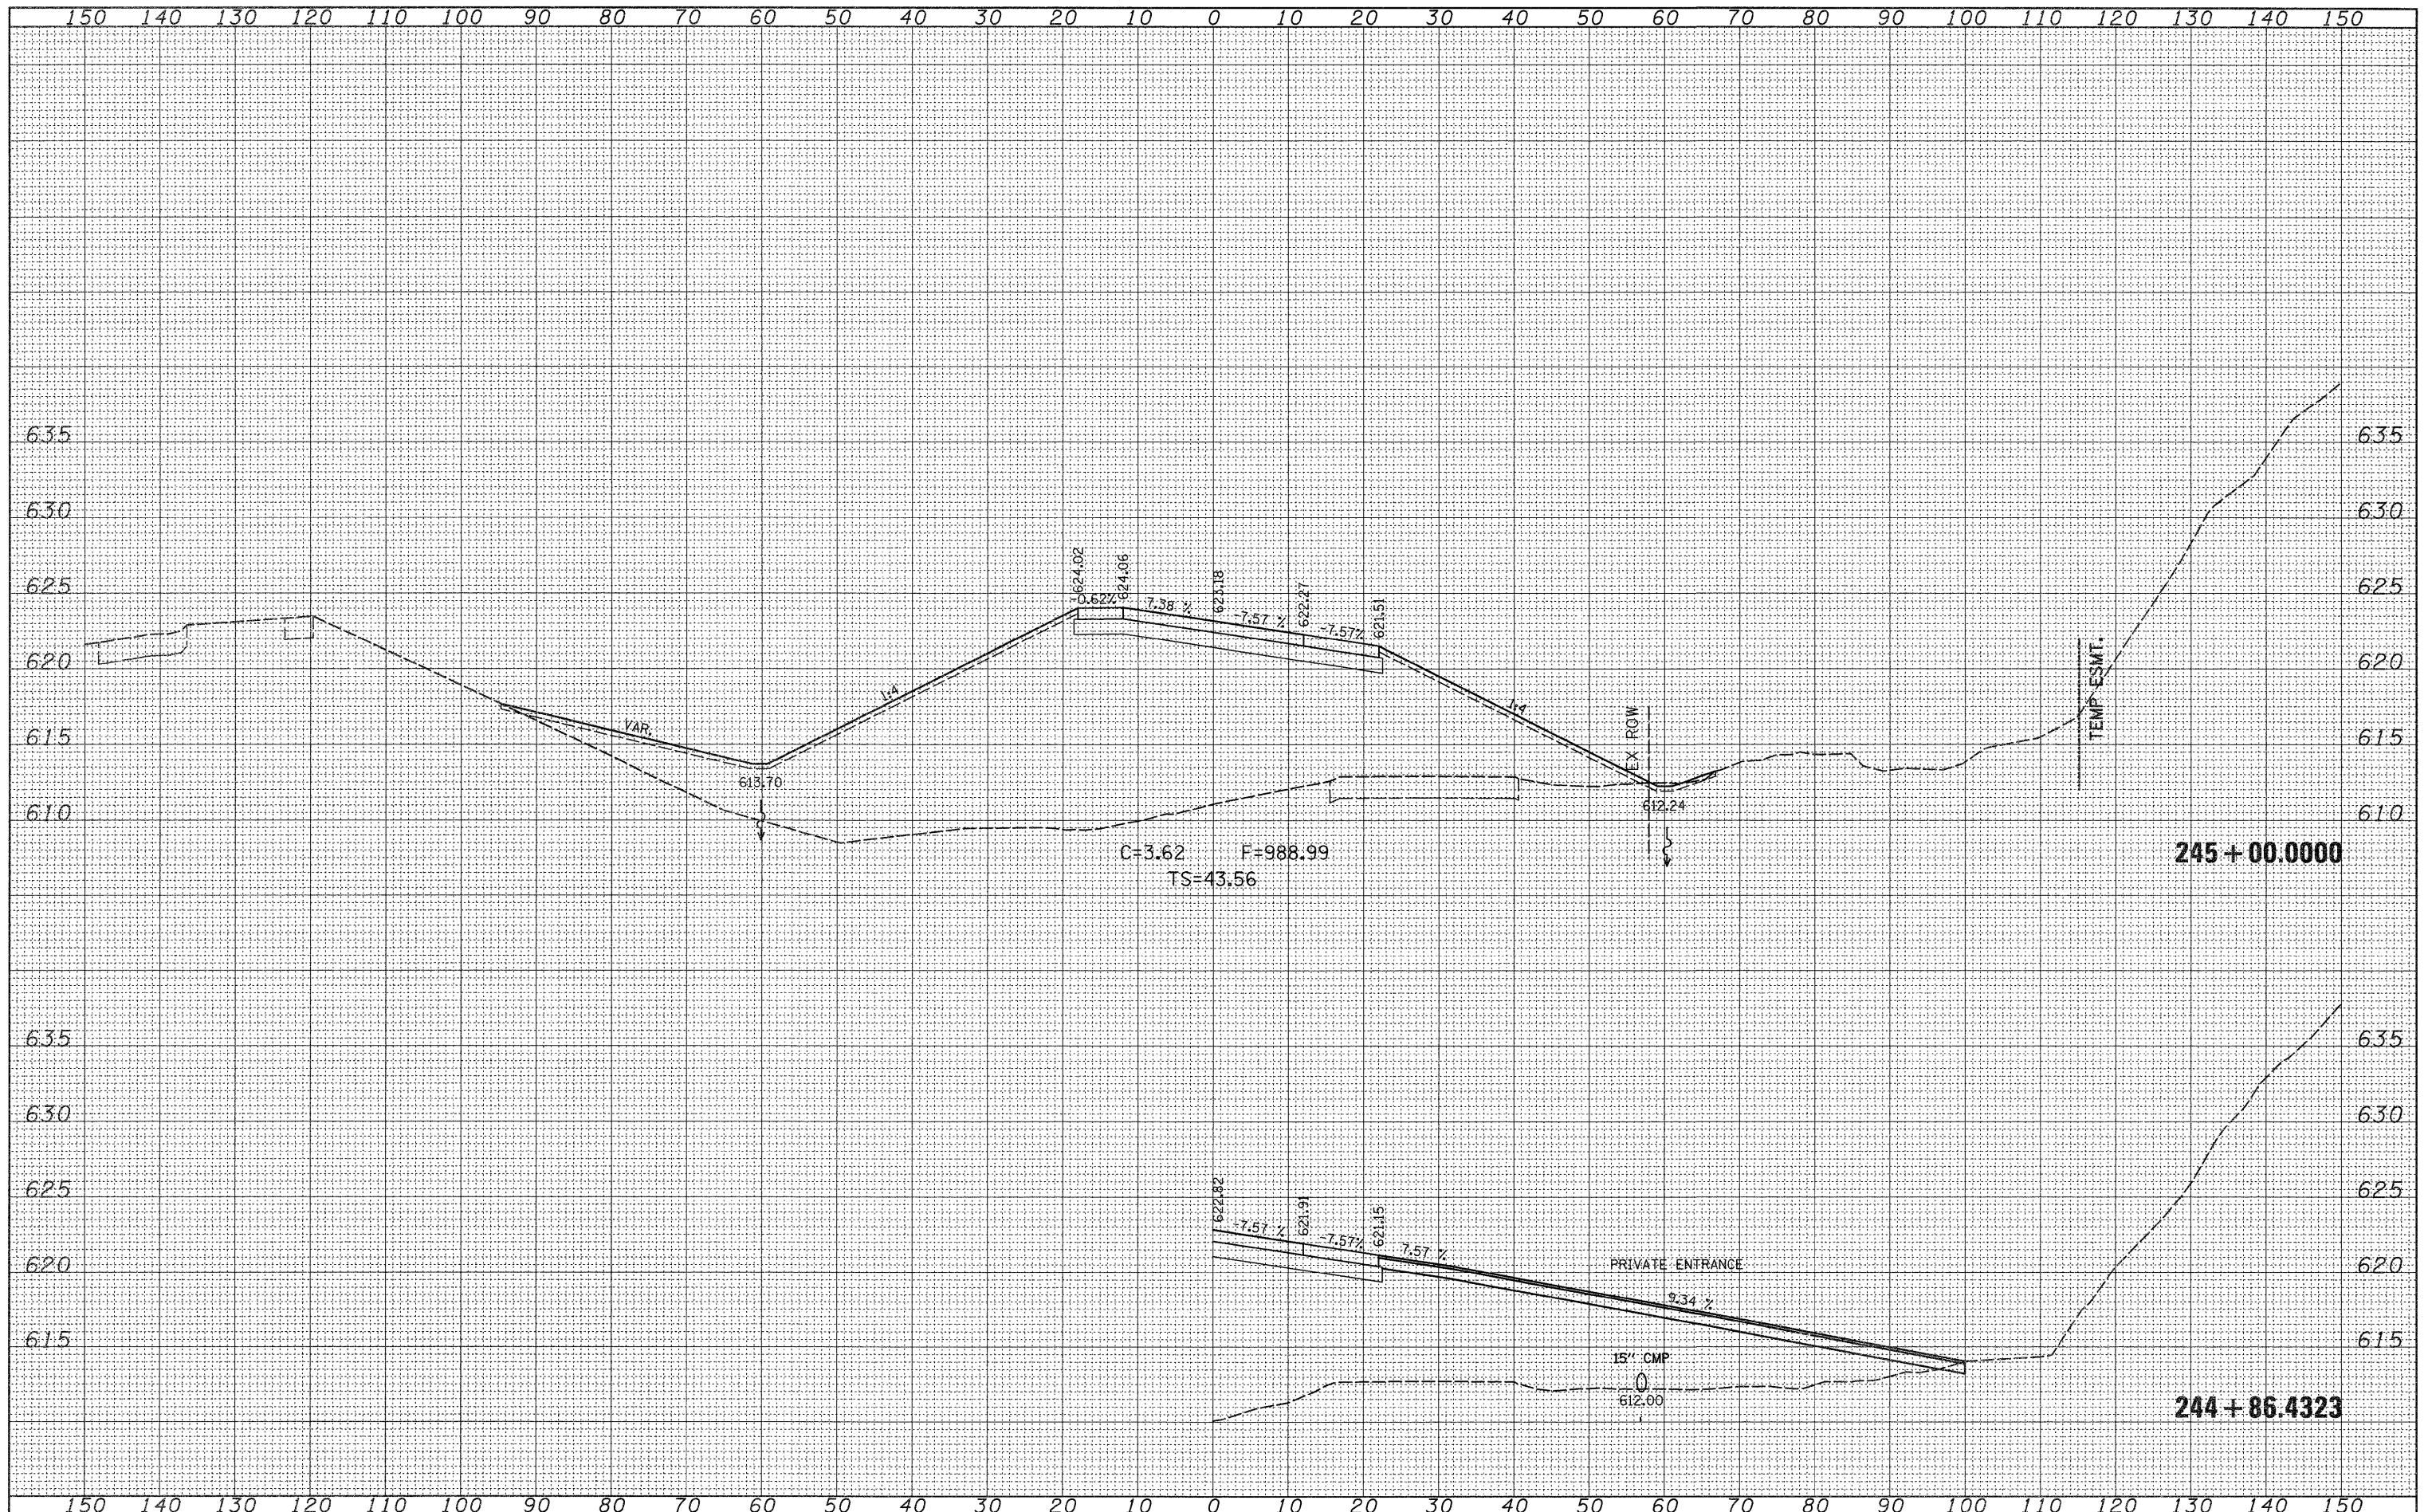

FILE NAME =  
 c:\pwork\FWIDOT\CUSHMANBW\d8117366\0202000-

USER NAME = cushmanbw  
 DESIGNED -  
 DRAWN -  
 CHECKED -  
 DATE -

REVISED -  
 REVISED -  
 REVISED -  
 REVISED -

**STATE OF ILLINOIS**  
**DEPARTMENT OF TRANSPORTATION**

**IL ROUTE 20**  
**MAINLINE CROSS SECTIONS**  
 SCALE: SHEET NO. OF SHEETS STA. 244+86.4323 TO STA. 245+00.0000

F.A.P. RTE.	SECTION	COUNTY	TOTAL SHEETS	SHEET NO.
301	31T	JO DAVIESS	160	89
CONTRACT NO. 64092			ILLINOIS FED. AID PROJECT	