


DATE	
BY	
SURVEYED	
PLANNED	
FIELD	
NOTE	
BOOK	
NO.	
AREAS CHECKED	

DATE	
BY	
SURVEYED	
PLANNED	
FIELD	
NOTE	
BOOK	
NO.	
AREAS CHECKED	

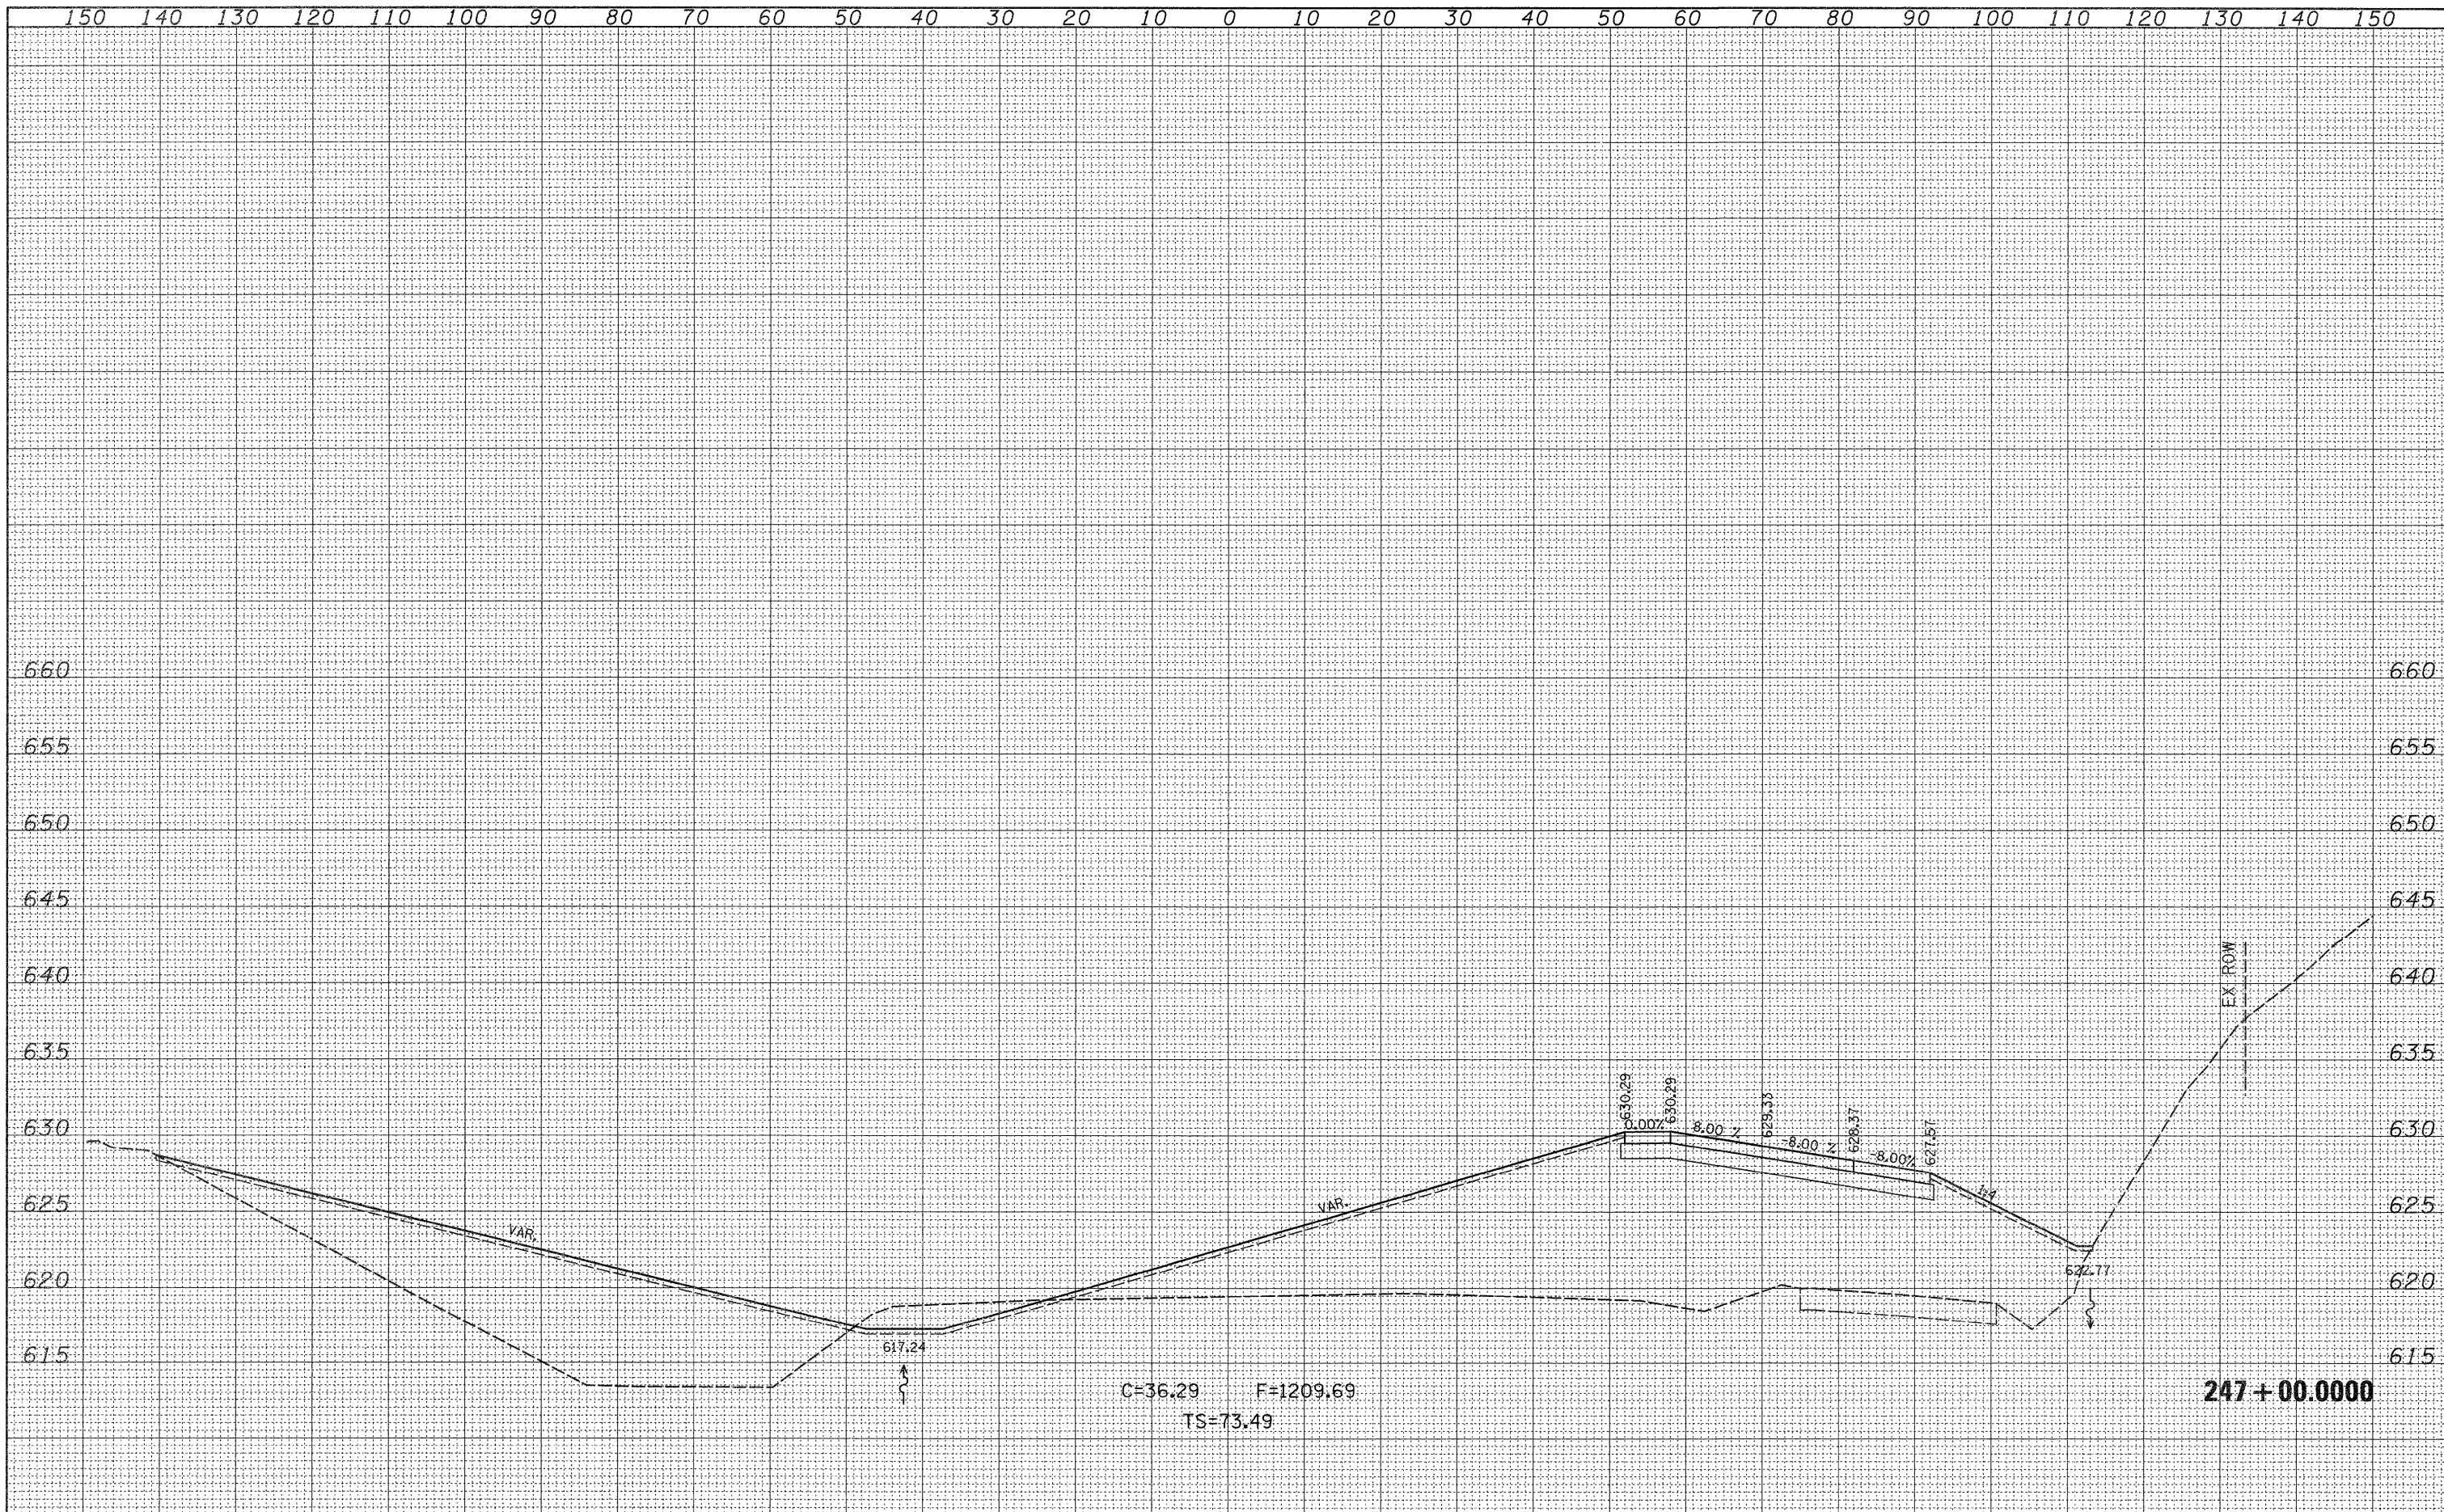

FILE NAME =	USER NAME = cushmanbw	DESIGNED -	REVISED -	STATE OF ILLINOIS DEPARTMENT OF TRANSPORTATION	IL ROUTE 20			F.A.P. RTE.	SECTION	COUNTY	TOTAL SHEETS	SHEET NO.
ct:\pw_work\PW\DDT\CUSHMANBW\d8117386\0202608	sshtdgn	DRAWN -	REVISED -		MAINLINE CROSS SECTIONS			301	31T	JO DAVIESS	160	92
PLOT SCALE = 10.0000 / IN.		CHECKED -	REVISED -		SCALE:	SHEET NO.	OF SHEETS	STA. 247+00.0000 TO STA. 247+00.0000		CONTRACT NO. 64D92		
PLOT DATE = Wed Dec 09 11:11:49 2009		DATE -	REVISED -		ILLINOIS FED. AID PROJECT							