


FINAL SURVEY	DATE
SURVEYED	
REVISIONS	
NOTE BOOK	
AREAS CHECKED	
NO.	

ORIGINAL SURVEY	DATE
SURVEYED	
REVISIONS	
NOTE BOOK	
AREAS CHECKED	
NO.	

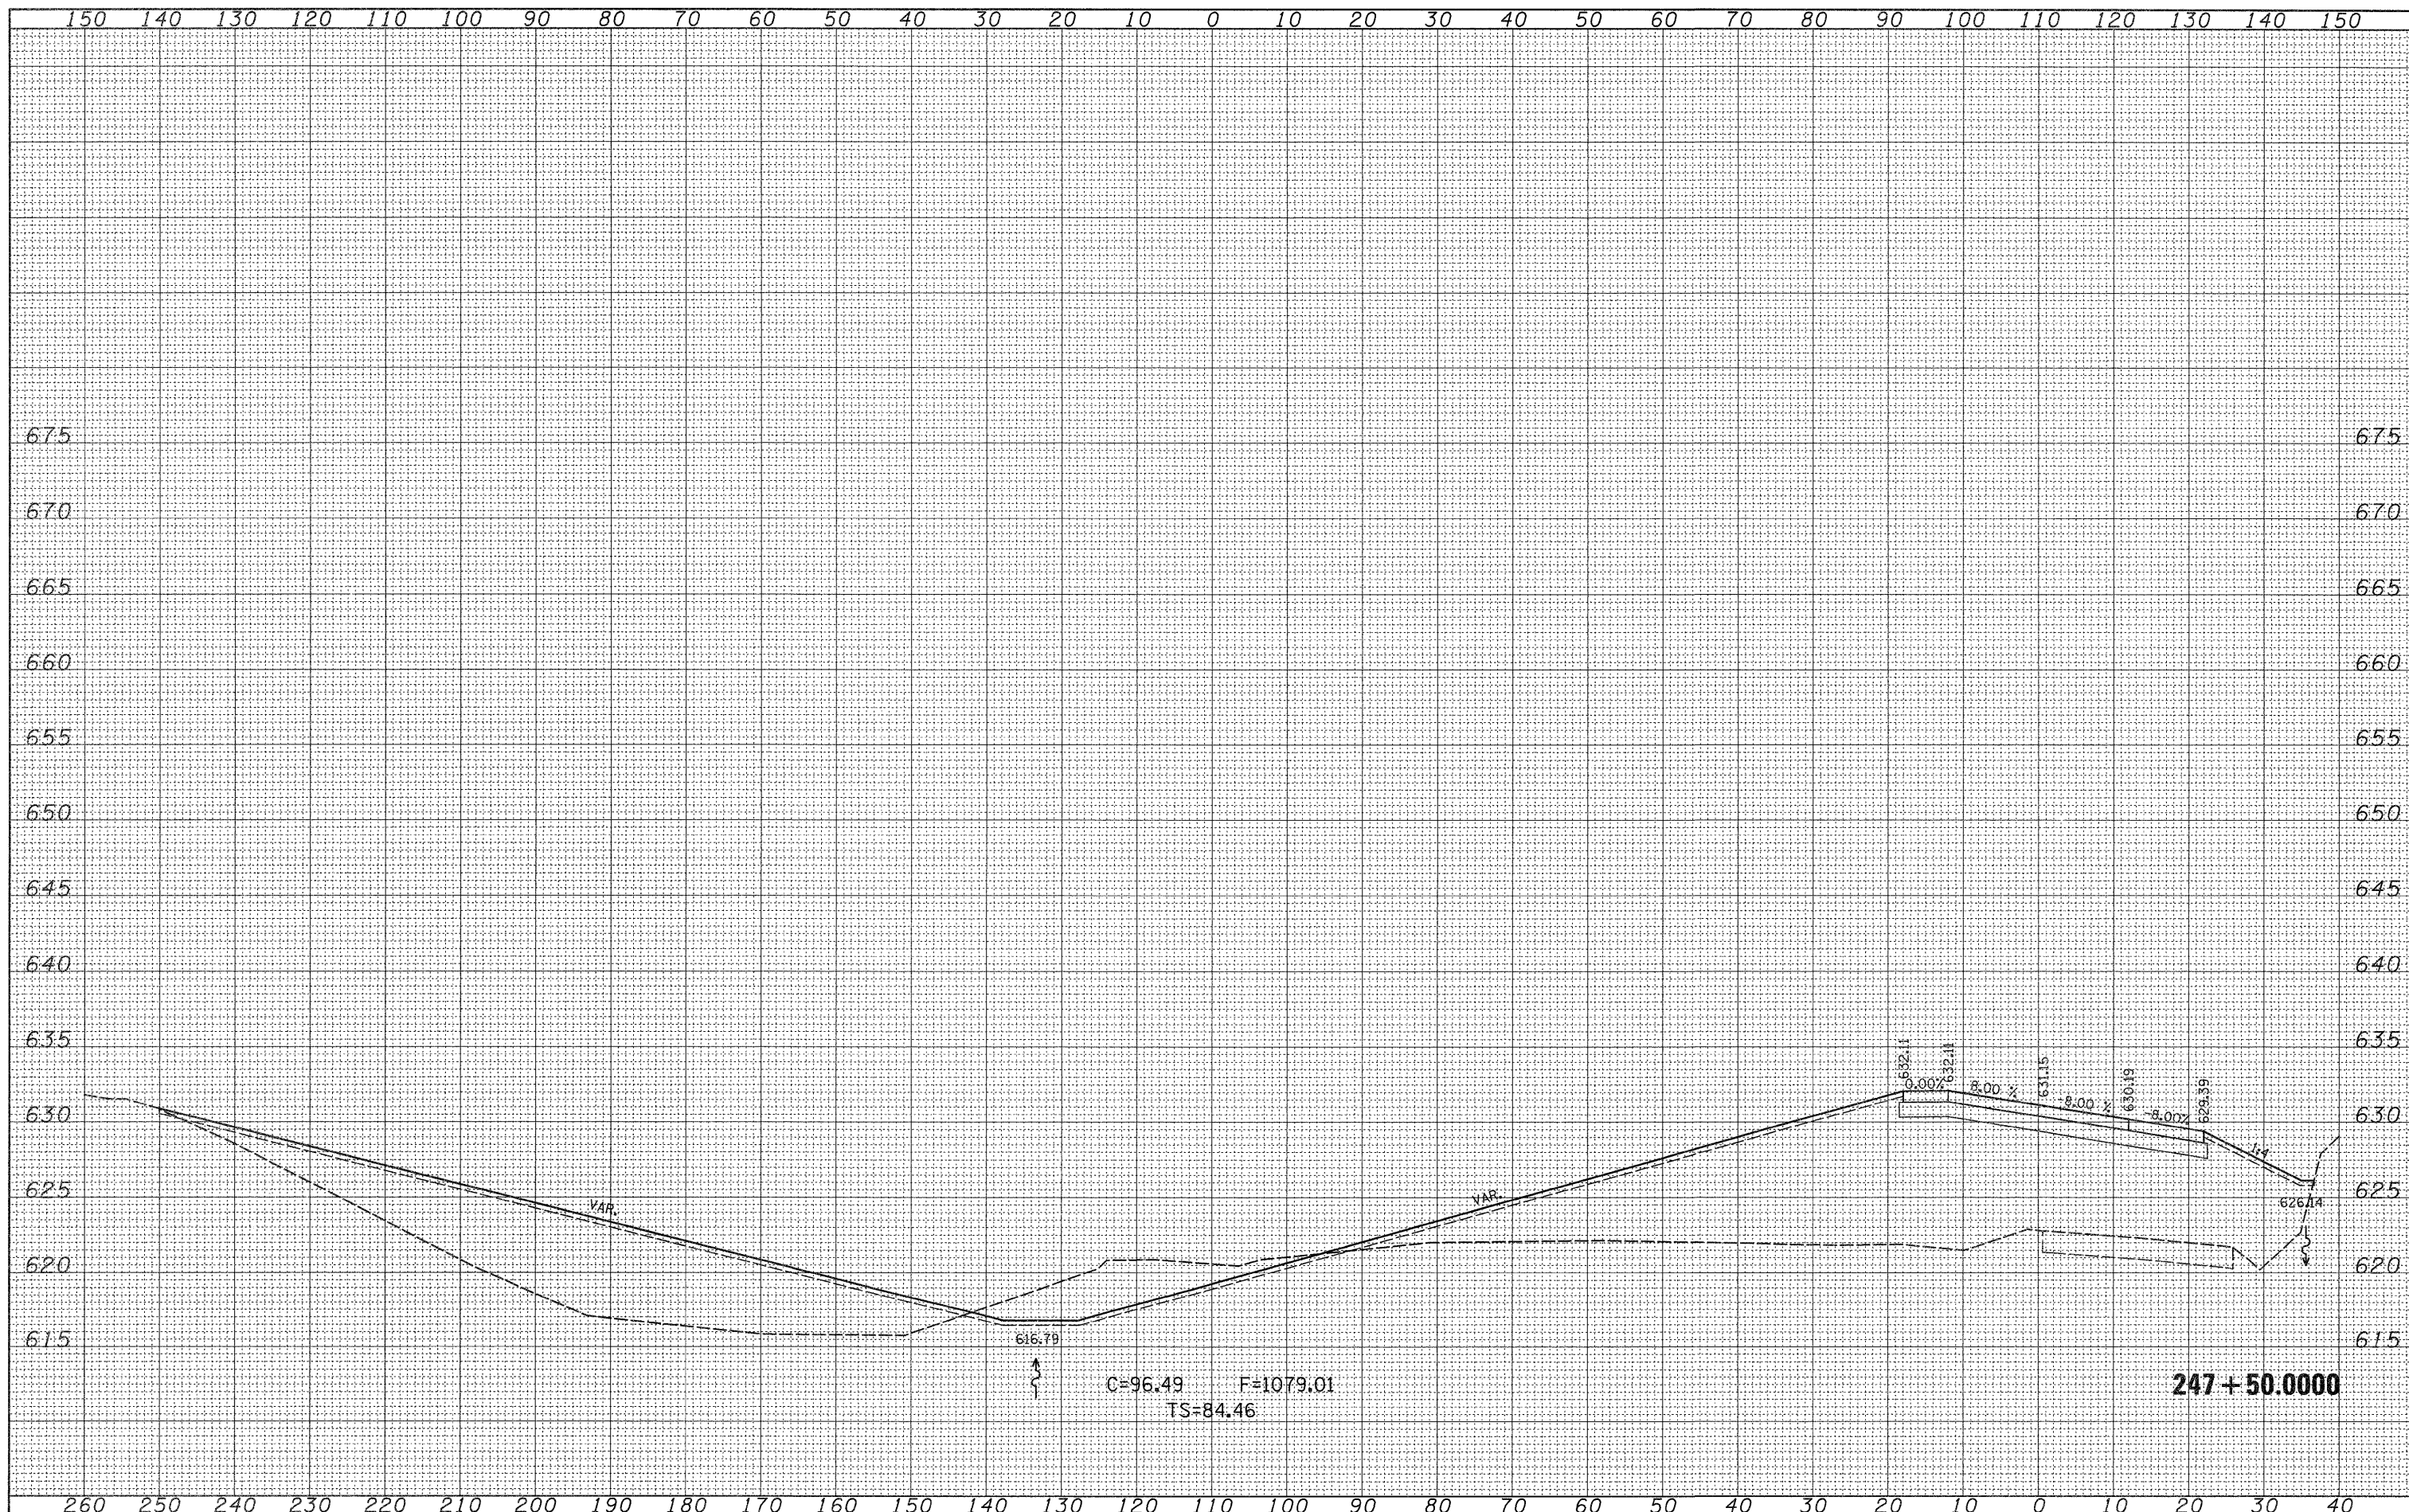

FILE NAME = c:\pwork\pwidot\CUSHMANBW\d8117386\0282808

USER NAME = cushmanbw
 sahtudgn
 PLOT SCALE = 10.0000' / IN.
 PLOT DATE = Wed Dec 09 11:11:49 2009

DESIGNED -
 DRAWN -
 CHECKED -
 DATE -

REVISED -
 REVISED -
 REVISED -
 REVISED -

STATE OF ILLINOIS
 DEPARTMENT OF TRANSPORTATION

IL ROUTE 20
 MAINLINE CROSS SECTIONS
 SCALE: SHEET NO. OF SHEETS STA. 247+50.0000 TO STA. 247+50.0000

F.A.P. RTE. 301	SECTION 31T	COUNTY JO DAVIESS	TOTAL SHEETS 160	SHEET NO. 93
CONTRACT NO. 64D92			ILLINOIS FED. AID PROJECT	