


FINAL SURVEY	DATE
SURVEYED	BY
REVISION	
NOTE BOOK	
AREAS CHECKED	
NO.	

ORIGINAL SURVEY	DATE
SURVEYED	BY
REVISION	
NOTE BOOK	
AREAS CHECKED	
NO.	

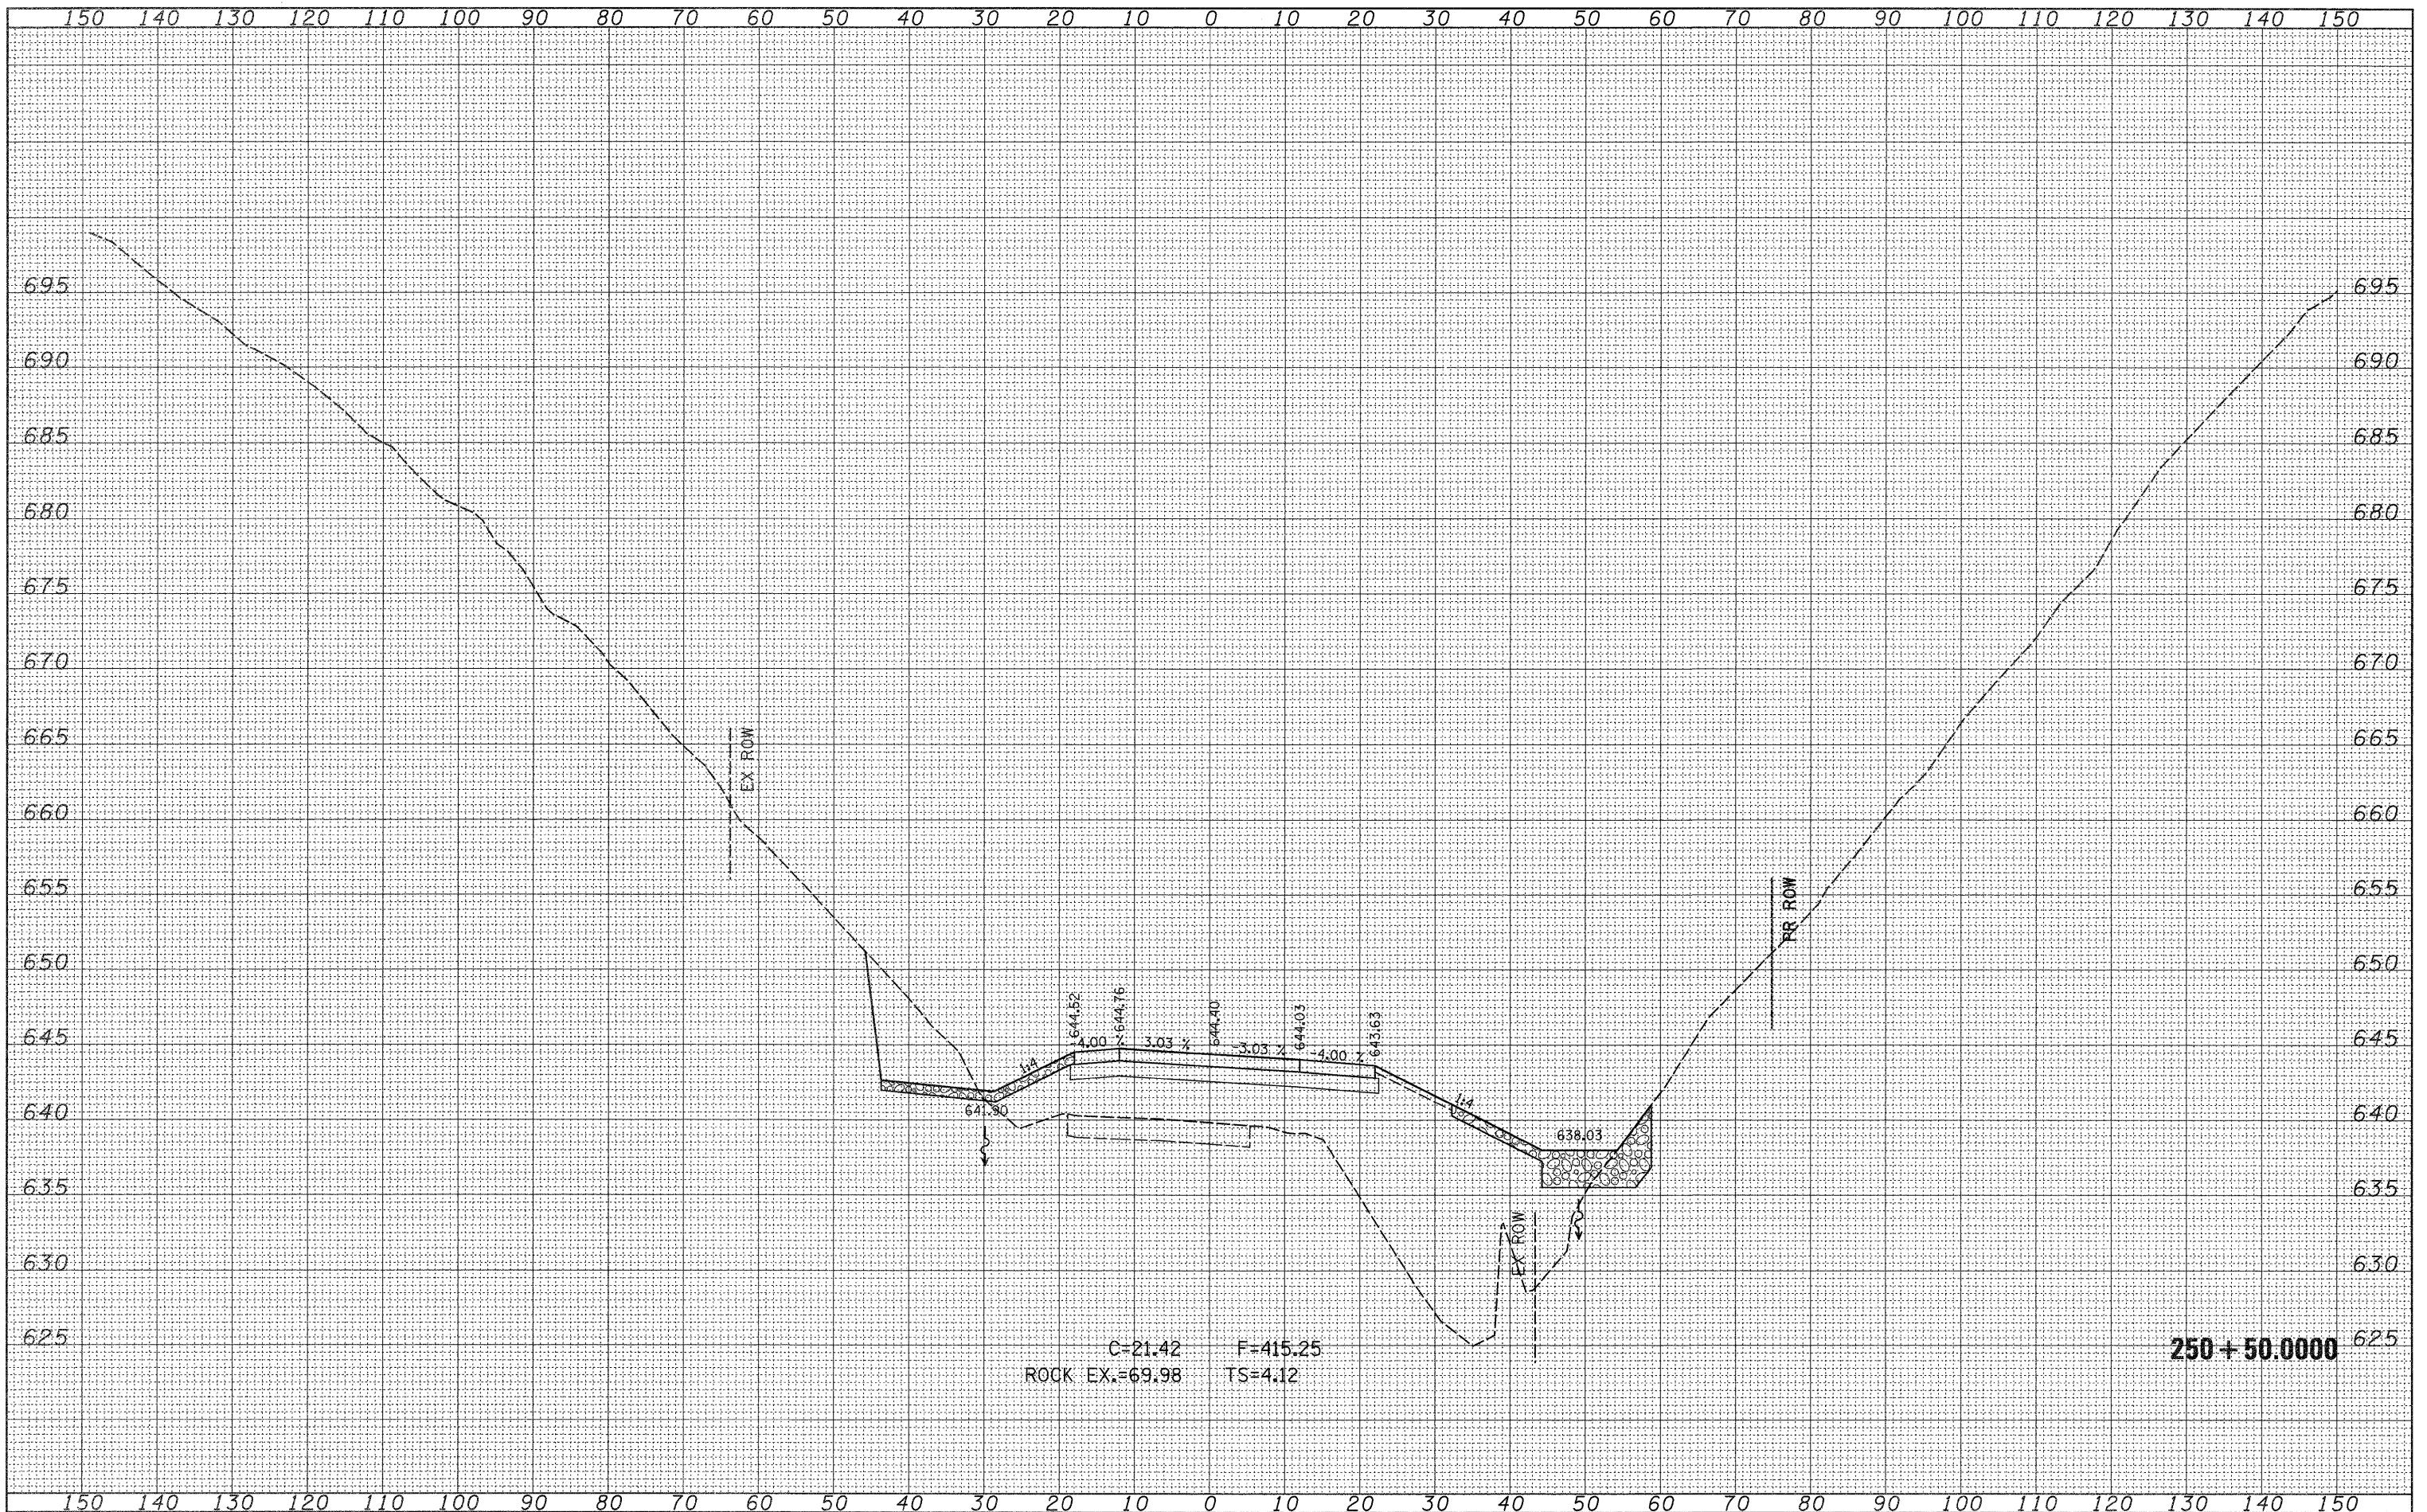

FILE NAME =  
 c:\pwork\PWIDOT\CUSHMANBW\d0117386\0202808-

USER NAME = cushmanbw  
 DESIGNED -  
 DRAWN -  
 PLOT SCALE = 10.0000' / IN.  
 CHECKED -  
 PLOT DATE = Wed Dec 09 11:11:53 2009

DESIGNED -  
 DRAWN -  
 CHECKED -  
 DATE -

REVISED -  
 REVISED -  
 REVISED -  
 REVISED -

**STATE OF ILLINOIS  
 DEPARTMENT OF TRANSPORTATION**

**IL ROUTE 20  
 MAINLINE CROSS SECTIONS**

SCALE: SHEET NO. OF SHEETS STA. 250+50.0000 TO STA. 250+50.0000

F.A.P. RTE. 301	SECTION 31T	COUNTY JO DAVIESS	TOTAL SHEETS 160	SHEET NO. 100
CONTRACT NO. 64D92			ILLINOIS FED. AID PROJECT	