


DATE	
BY	
SURVEYED	
PLOTTED	
NOTE BOOK	
AREAS CHECKED	
NO.	

DATE	
BY	
SURVEYED	
PLOTTED	
NOTE BOOK	
AREAS CHECKED	
NO.	

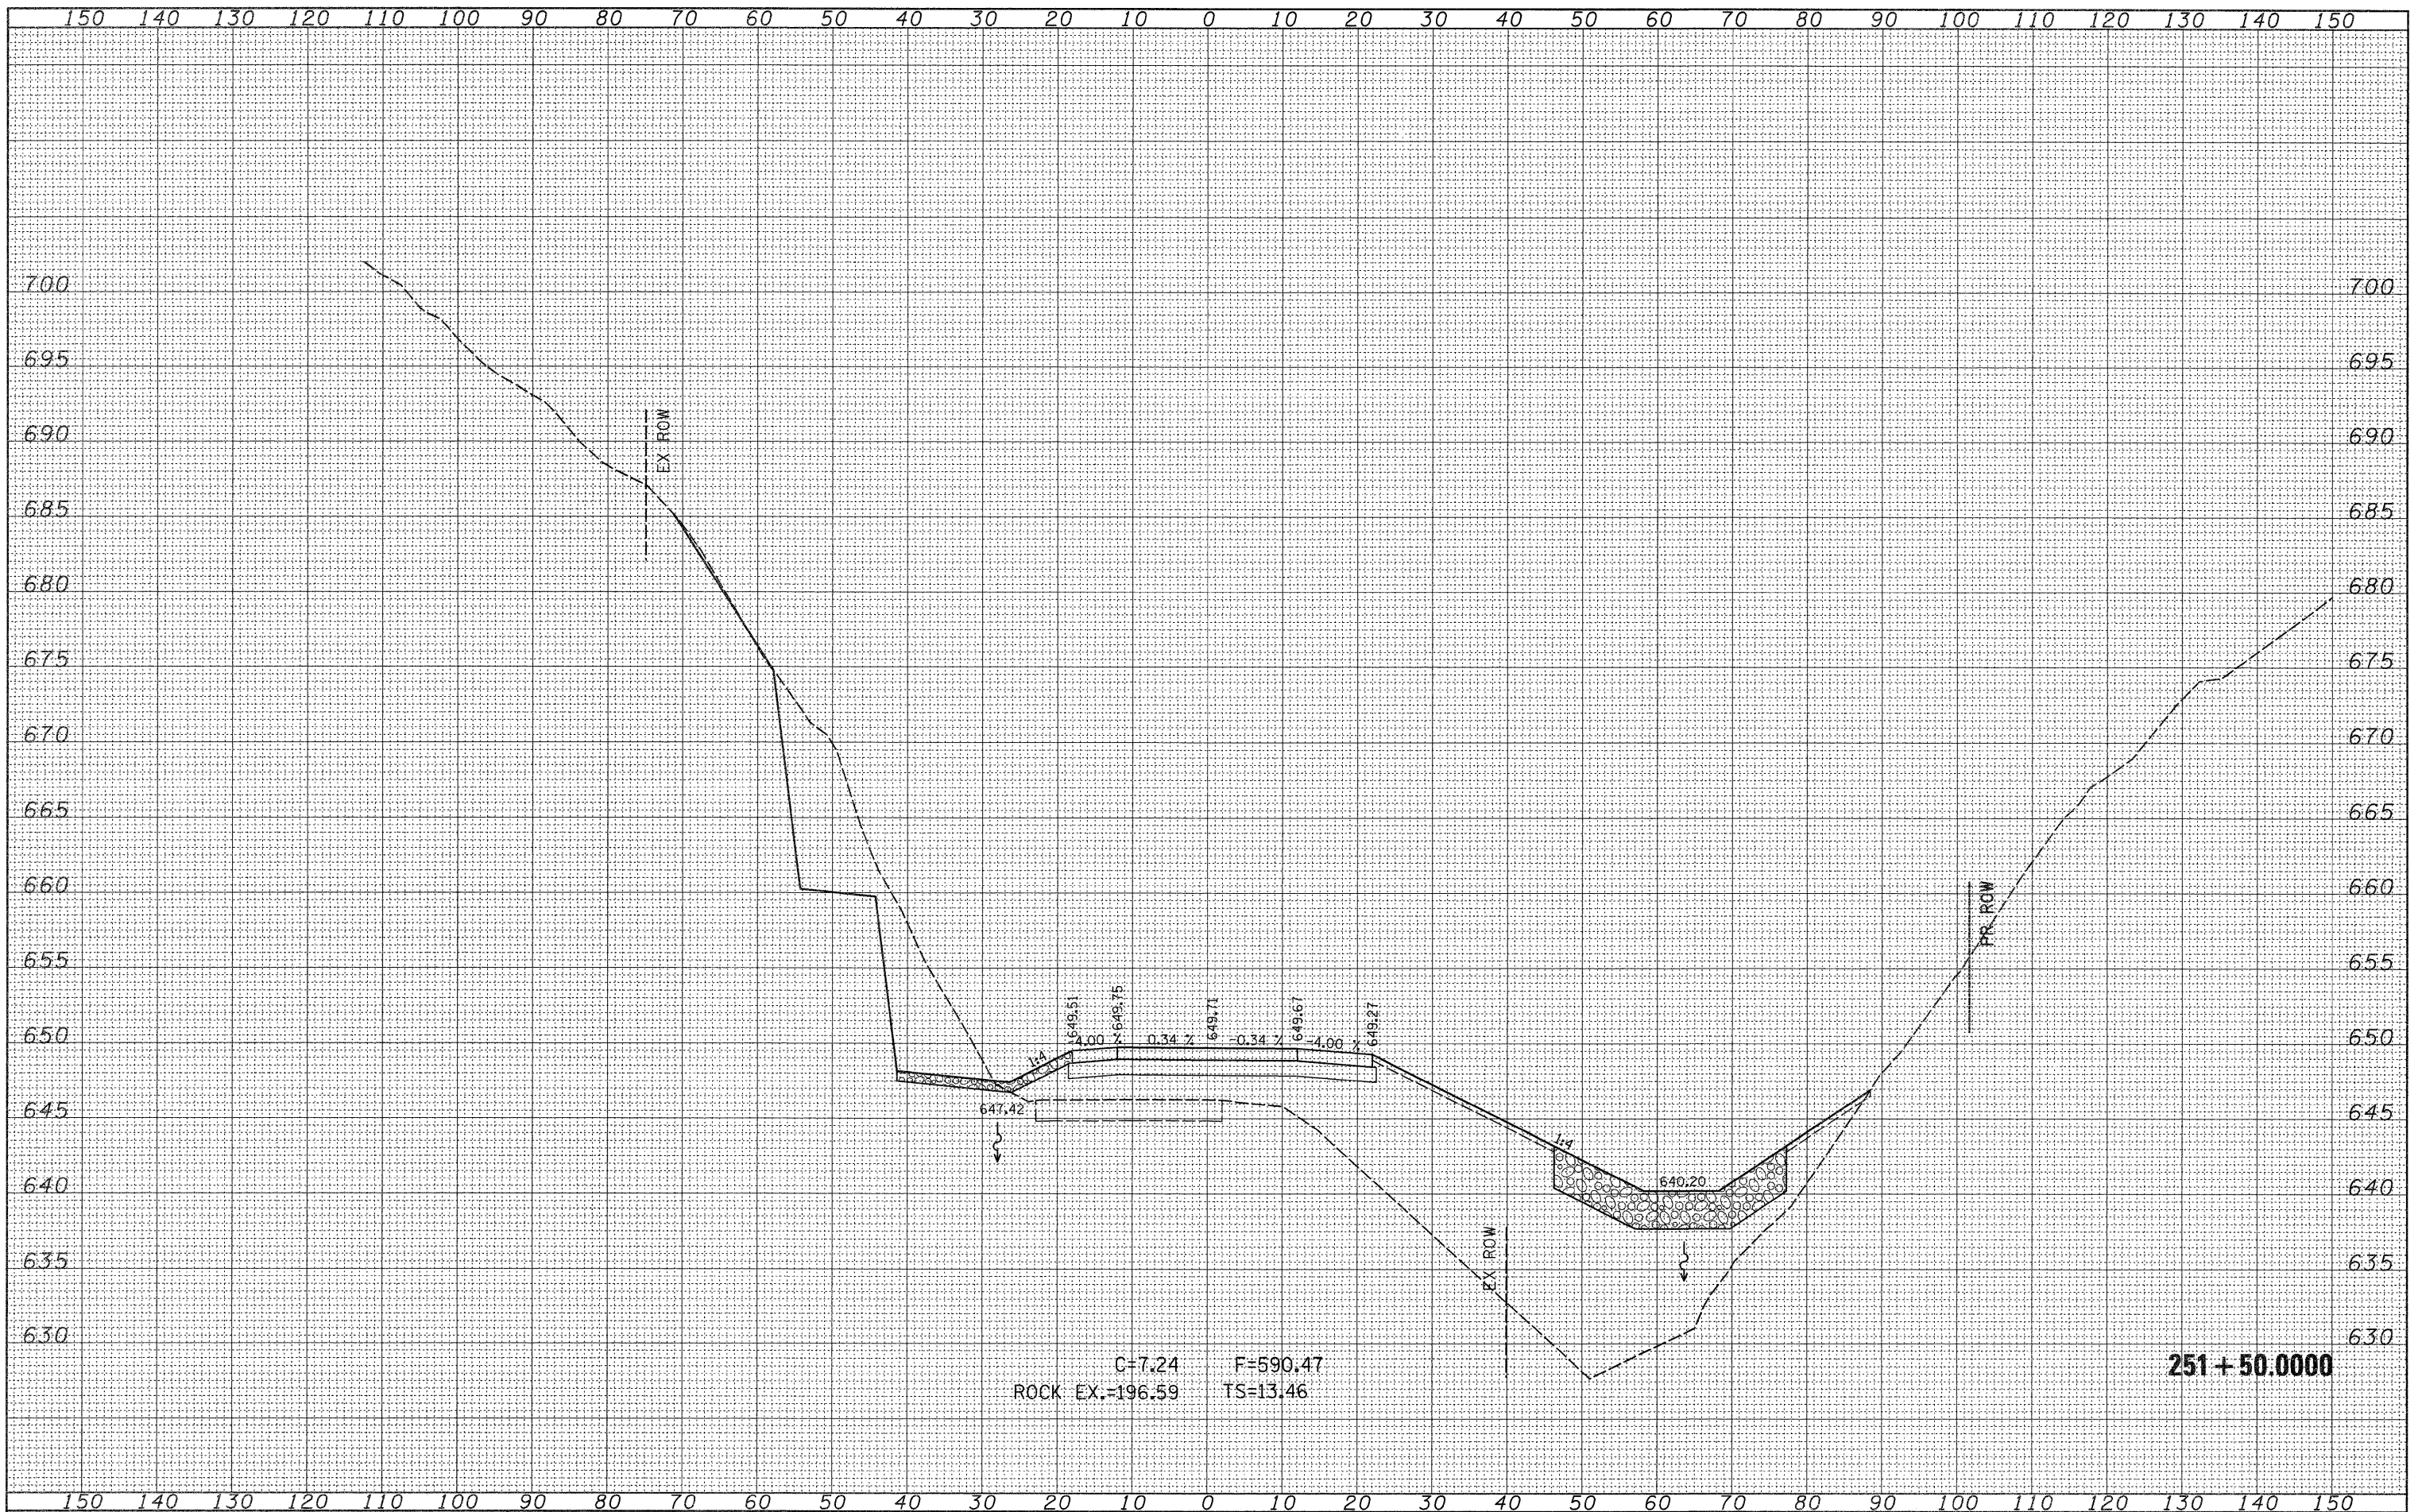

C=7.24 F=590.47
 ROCK EX.=196.59 TS=13.46

251+50.000

FILE NAME =
 c:\pw_work\PW\DOT\CUSHMANBW\d0117386\0202608

USER NAME = cushmanbw
 sshtdgn
 PLOT SCALE = 10.0000' / IN.
 PLOT DATE = Wed Dec 09 11:11:54 2009

DESIGNED -
 DRAWN -
 CHECKED -
 DATE -

REVISED -
 REVISED -
 REVISED -
 REVISED -

STATE OF ILLINOIS
 DEPARTMENT OF TRANSPORTATION

SCALE: SHEET NO. OF SHEETS STA. 251+50.000 TO STA. 251+50.0000

IL ROUTE 20
 MAINLINE CROSS SECTIONS

F.A.P. RTE.	SECTION	COUNTY	TOTAL SHEETS	SHEET NO.
301	31T	JO DAVIESS	160	102
			CONTRACT NO. 64D92	

ILLINOIS FED. AID PROJECT