


DATE	
BY	
FINAL SURVEY	
NO. OF	
NOTE BOOK	
AREAS CHECKED	
NO.	

DATE	
BY	
ORIGINAL SURVEY	
NO. OF	
NOTE BOOK	
AREAS CHECKED	
NO.	

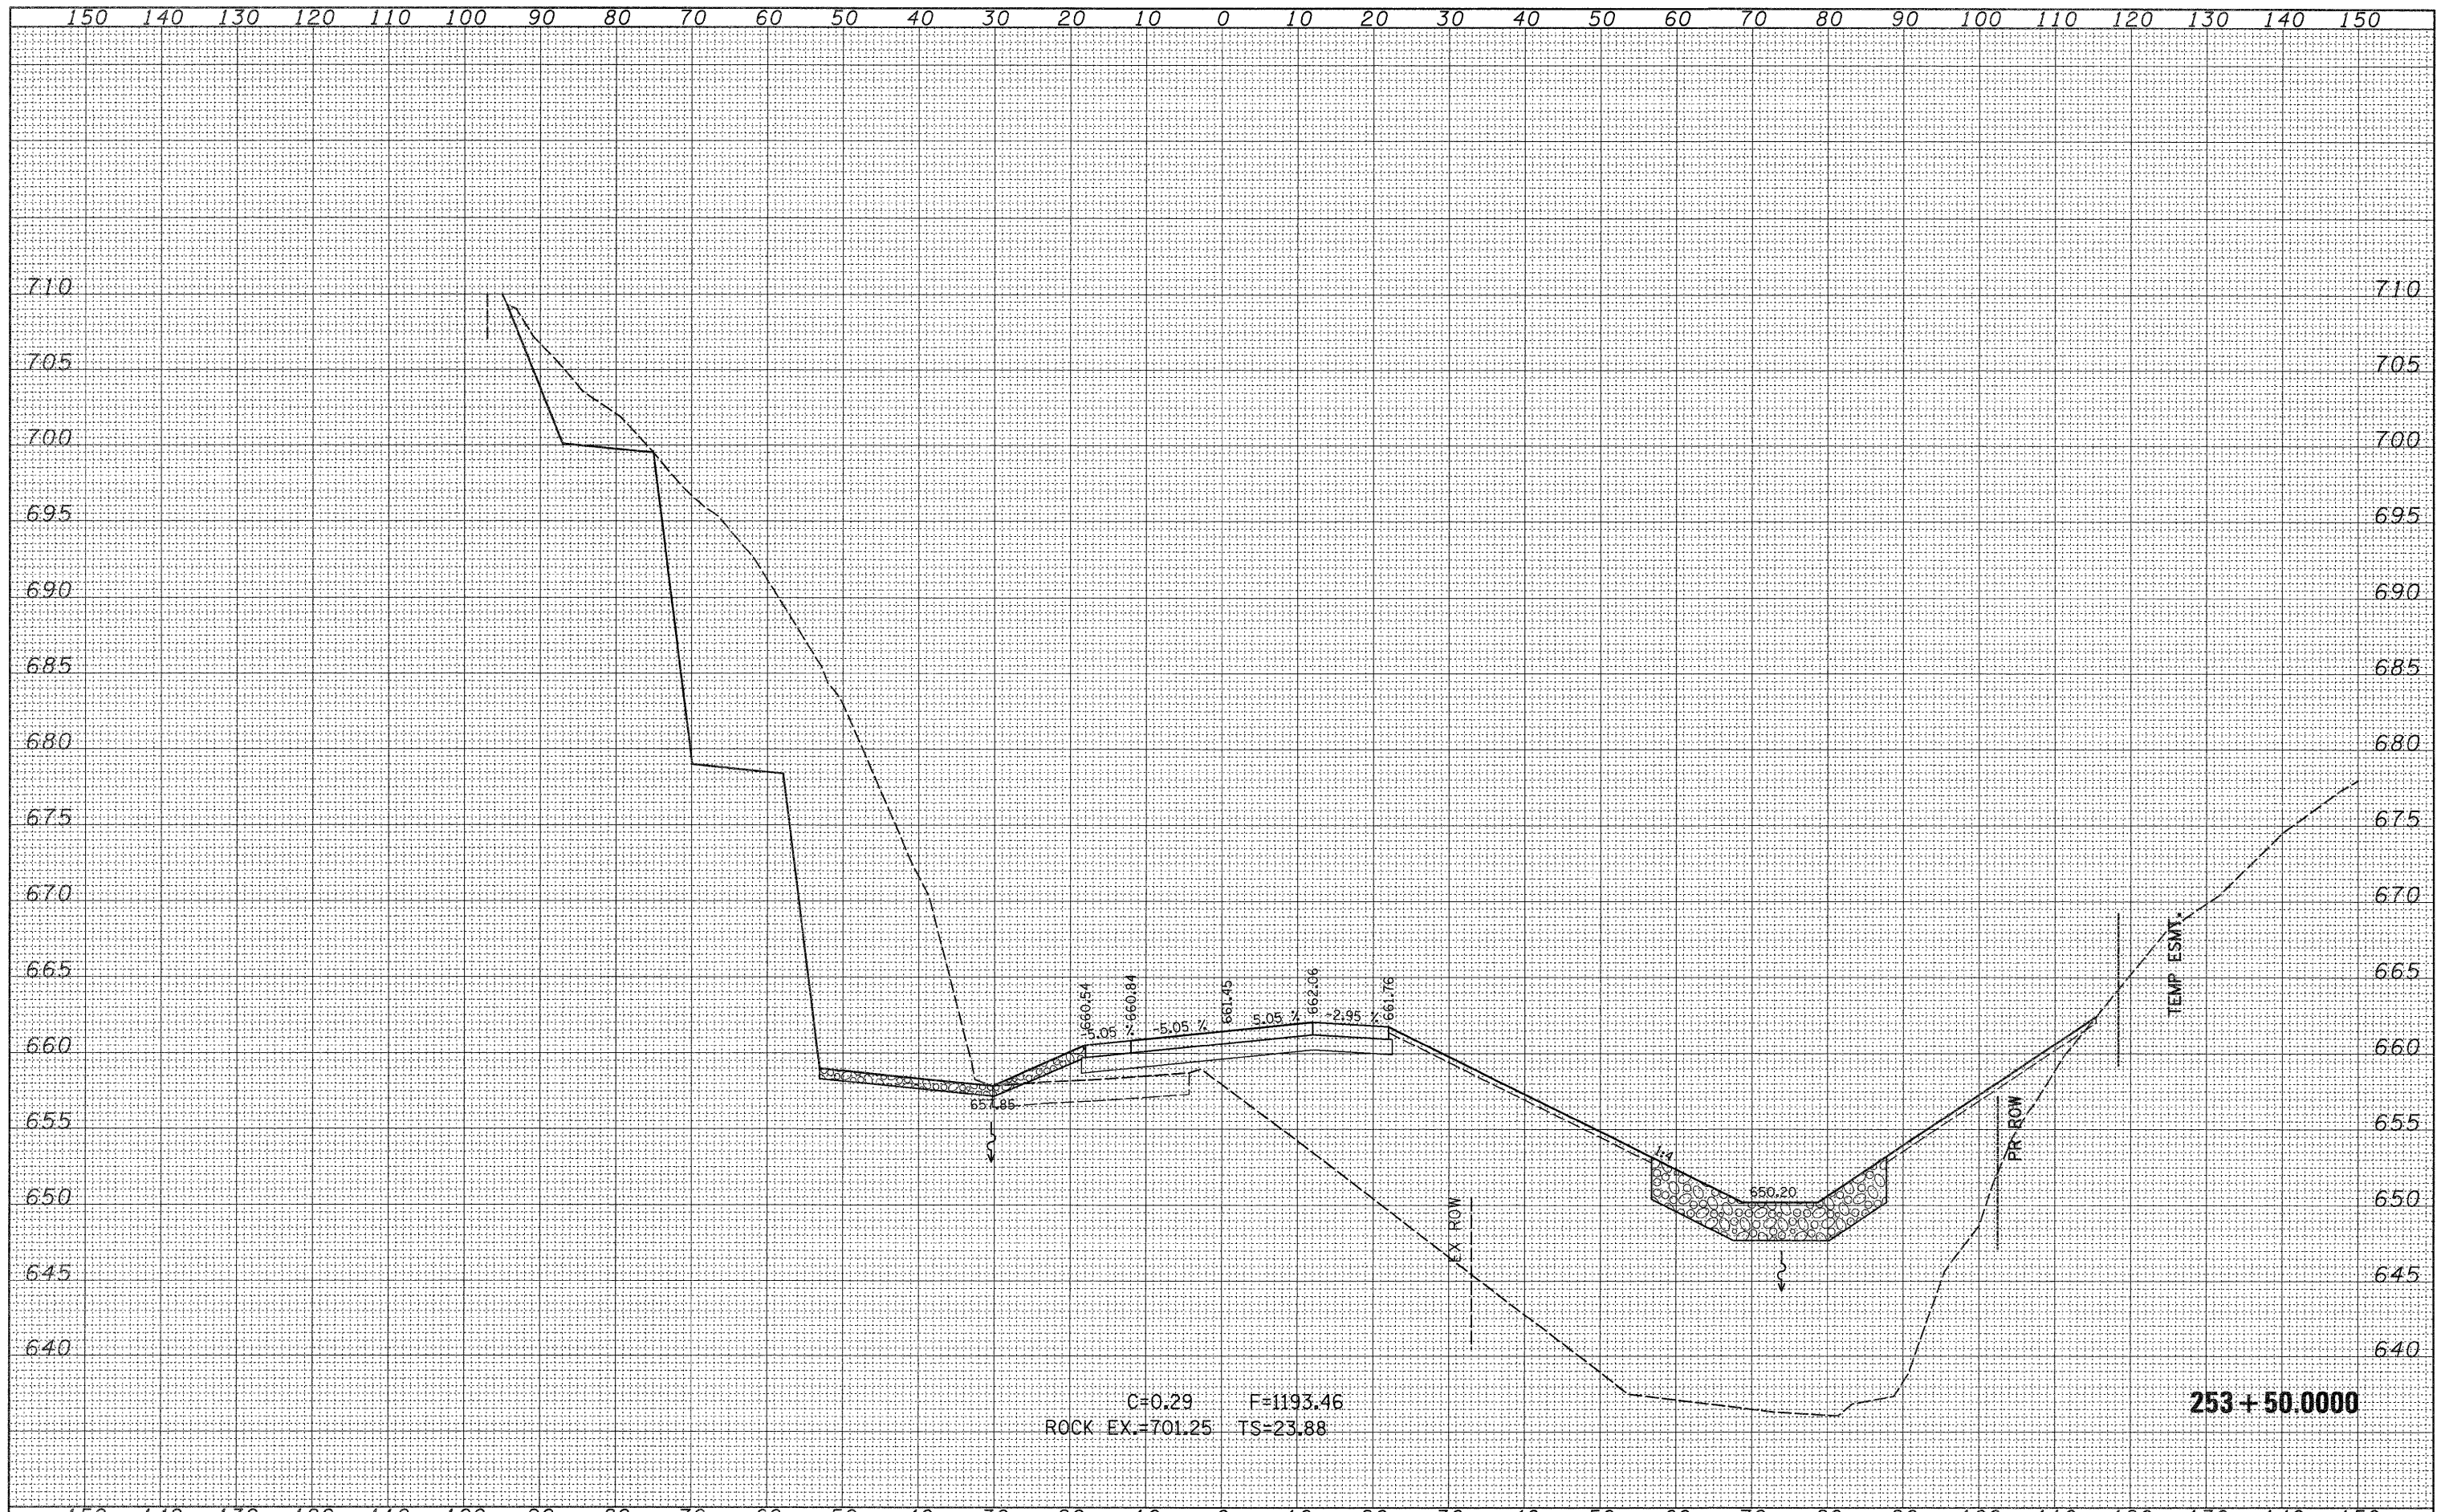

FILE NAME =	USER NAME = cushmanbw	DESIGNED -	REVISED -	STATE OF ILLINOIS DEPARTMENT OF TRANSPORTATION	IL ROUTE 20 MAINLINE CROSS SECTIONS		F.A.P. RTE.	SECTION	COUNTY	TOTAL SHEETS	SHEET NO.
as\pwork\PI\DOT\CUSHMANBW\d0117386\0202808	sshtdgn	DRAWN -	REVISED -				301	31T	JO DAVIESS	160	106
PLOT SCALE = 10,0000' / IN.		CHECKED -	REVISED -				CONTRACT NO. 64D92		ILLINOIS FED. AID PROJECT		
PLOT DATE = Wed Dec 09 11:11:57 2009		DATE -	REVISED -				SCALE:	SHEET NO. OF SHEETS	STA. 253+50.0000 TO STA. 253+50.0000		