


DATE	
BY	
SURVEYED	
PLANNED	
TEMP. DATE	
AREAS CHECKED	
NO.	

DATE	
BY	
SURVEYED	
PLANNED	
TEMP. DATE	
AREAS CHECKED	
NO.	

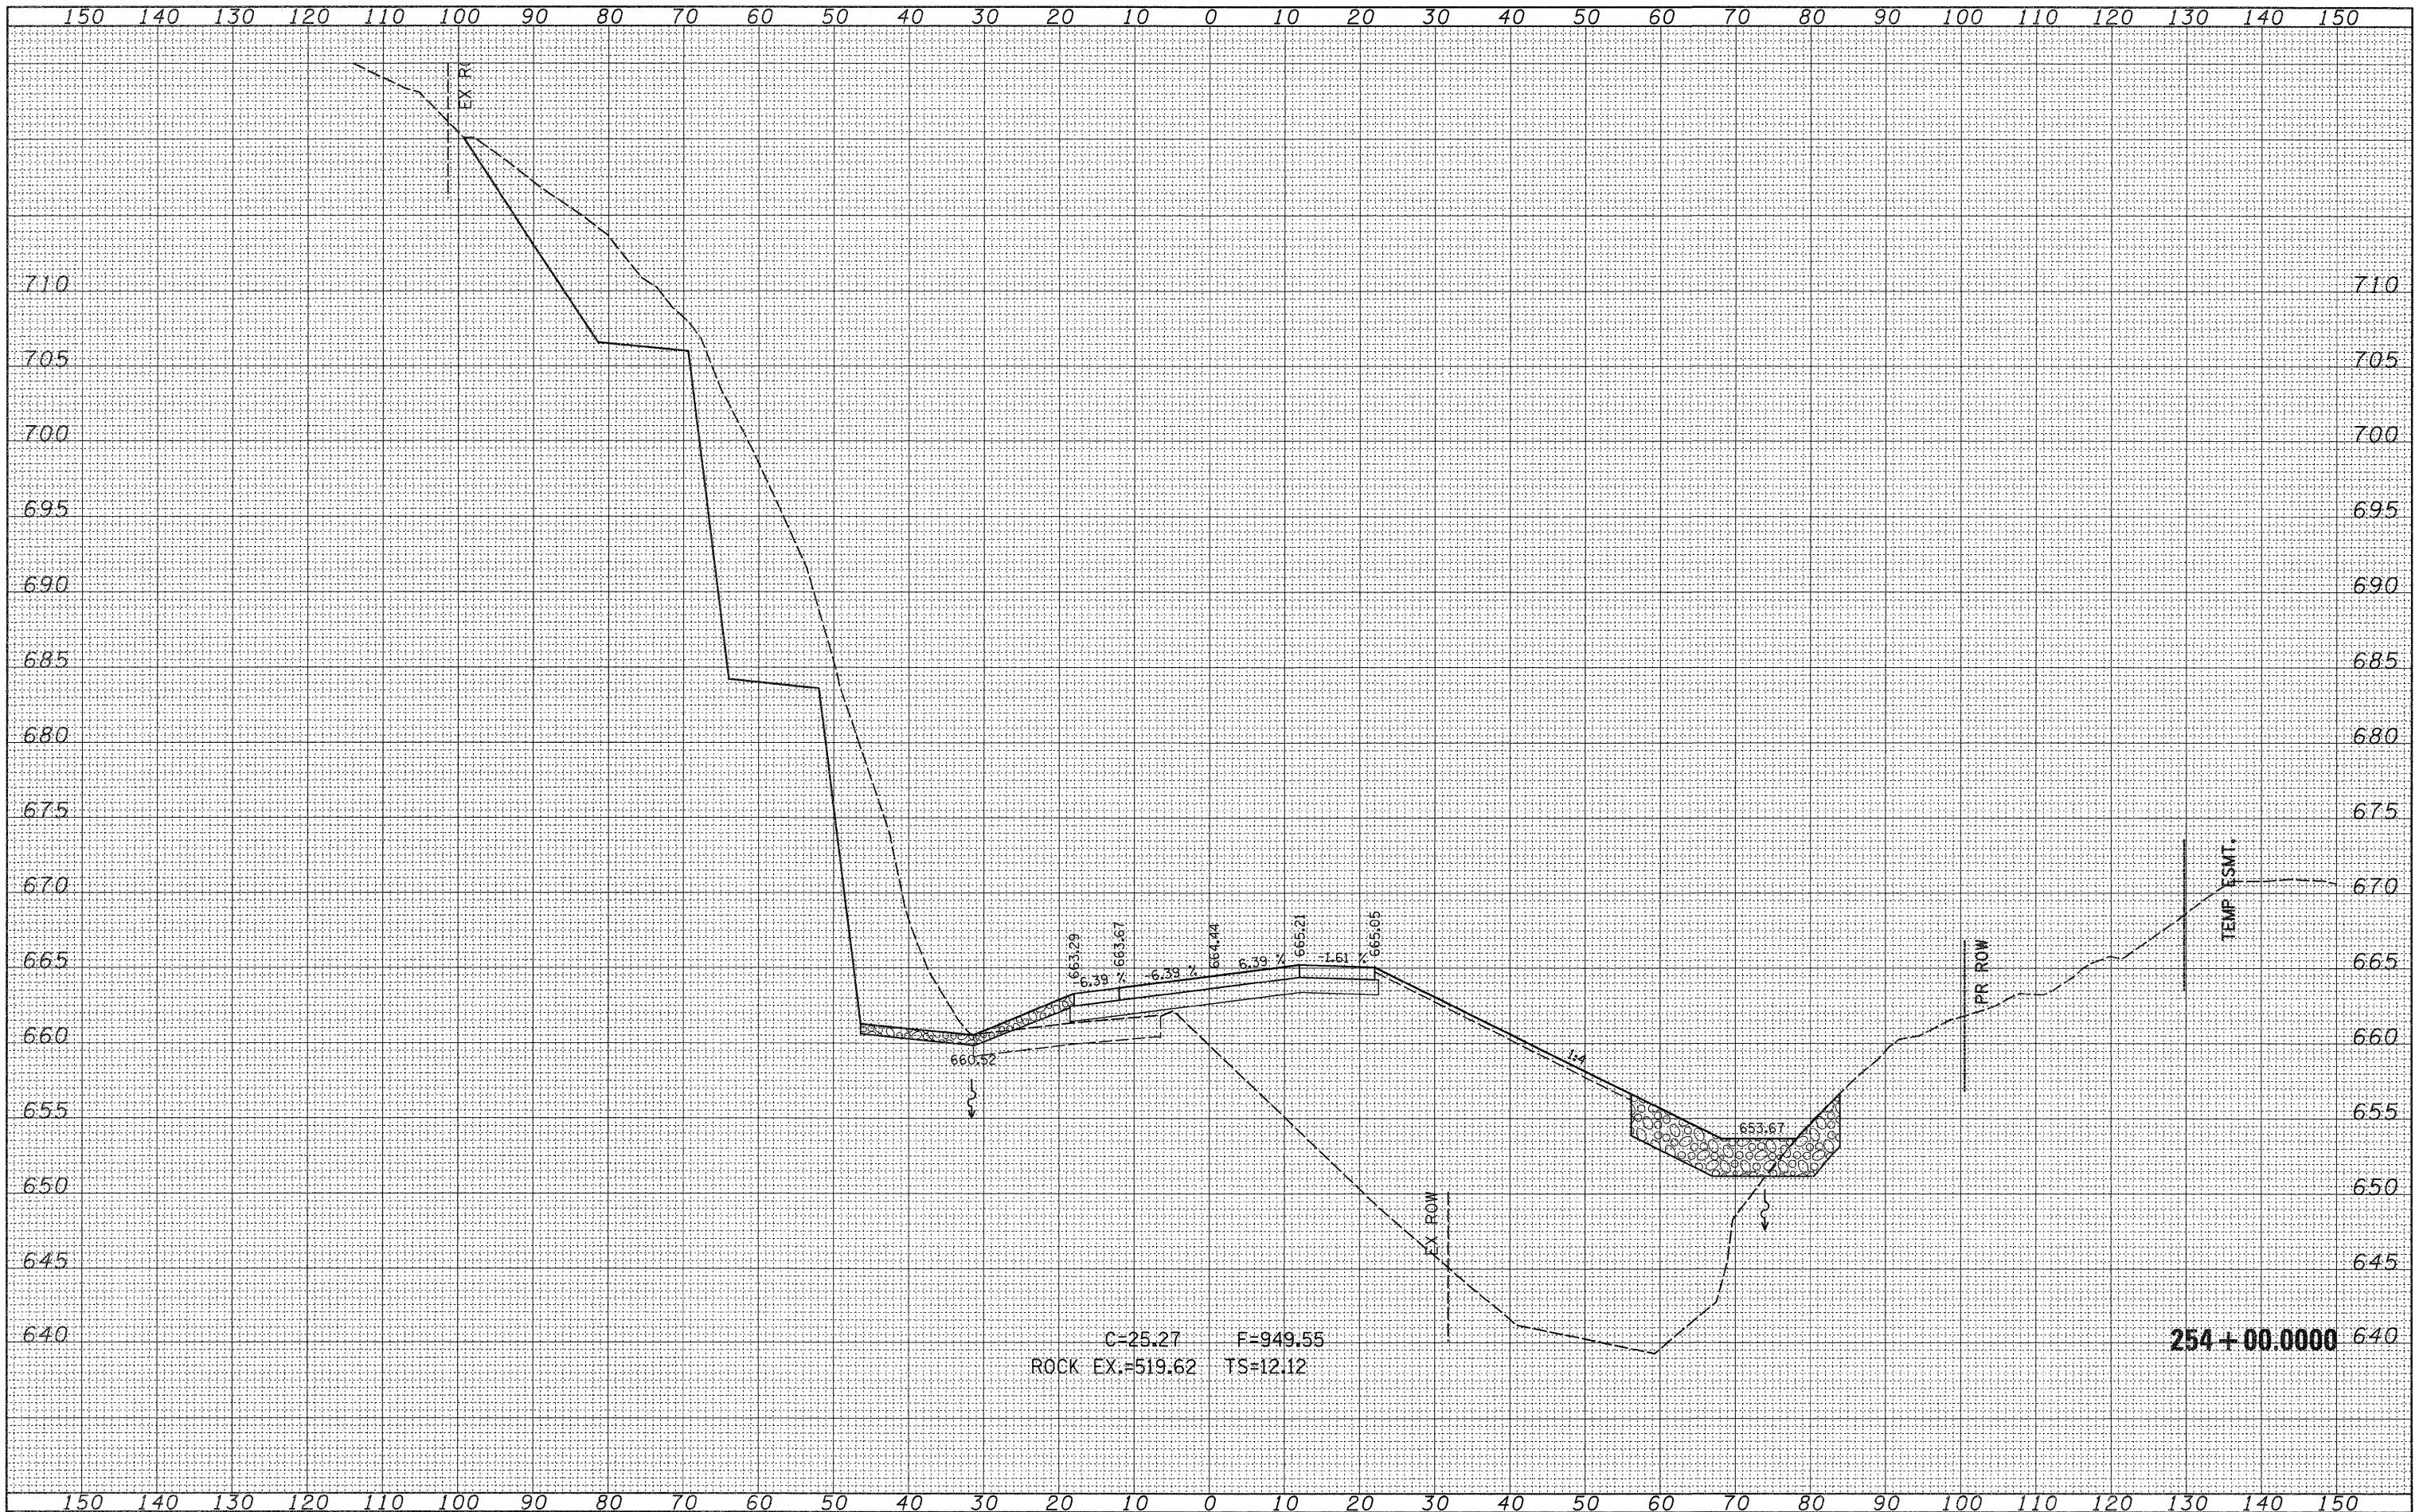

C-25.27 F-949.55
 ROCK EX.=519.62 TS=12.12

254+00.0000

FILE NAME =
 c:\pwork\PWIDOT\CUSHMANBW\d0117386\0202008

USER NAME = cushmanbw
 sst.dgn
 PLOT SCALE = 10.0000' / IN.
 PLOT DATE = Wed Dec 09 11:11:58 2009

DESIGNED -	REVISED -
DRAWN -	REVISED -
CHECKED -	REVISED -
DATE -	REVISED -

**STATE OF ILLINOIS
 DEPARTMENT OF TRANSPORTATION**

**IL ROUTE 20
 MAINLINE CROSS SECTIONS**
 SCALE: SHEET NO. OF SHEETS STA. 254+00.0000 TO STA. 254+00.0000

F.A.P. RTE.	SECTION	COUNTY	TOTAL SHEETS	SHEET NO.
301	31T	JO DAVIESS	160	108
			CONTRACT NO. 64D92	

ILLINOIS FED. AID PROJECT