


|               |      |
|---------------|------|
| FINAL SURVEY  | DATE |
| SURVEYED      | BY   |
| NOTE BOOK     |      |
| NO.           |      |
| AREAS CHECKED |      |
| AREAS         |      |
| TEMPLATE      |      |
| NO.           |      |

|                 |      |
|-----------------|------|
| ORIGINAL SURVEY | DATE |
| SURVEYED        | BY   |
| NOTE BOOK       |      |
| NO.             |      |
| AREAS CHECKED   |      |
| AREAS           |      |
| TEMPLATE        |      |
| NO.             |      |

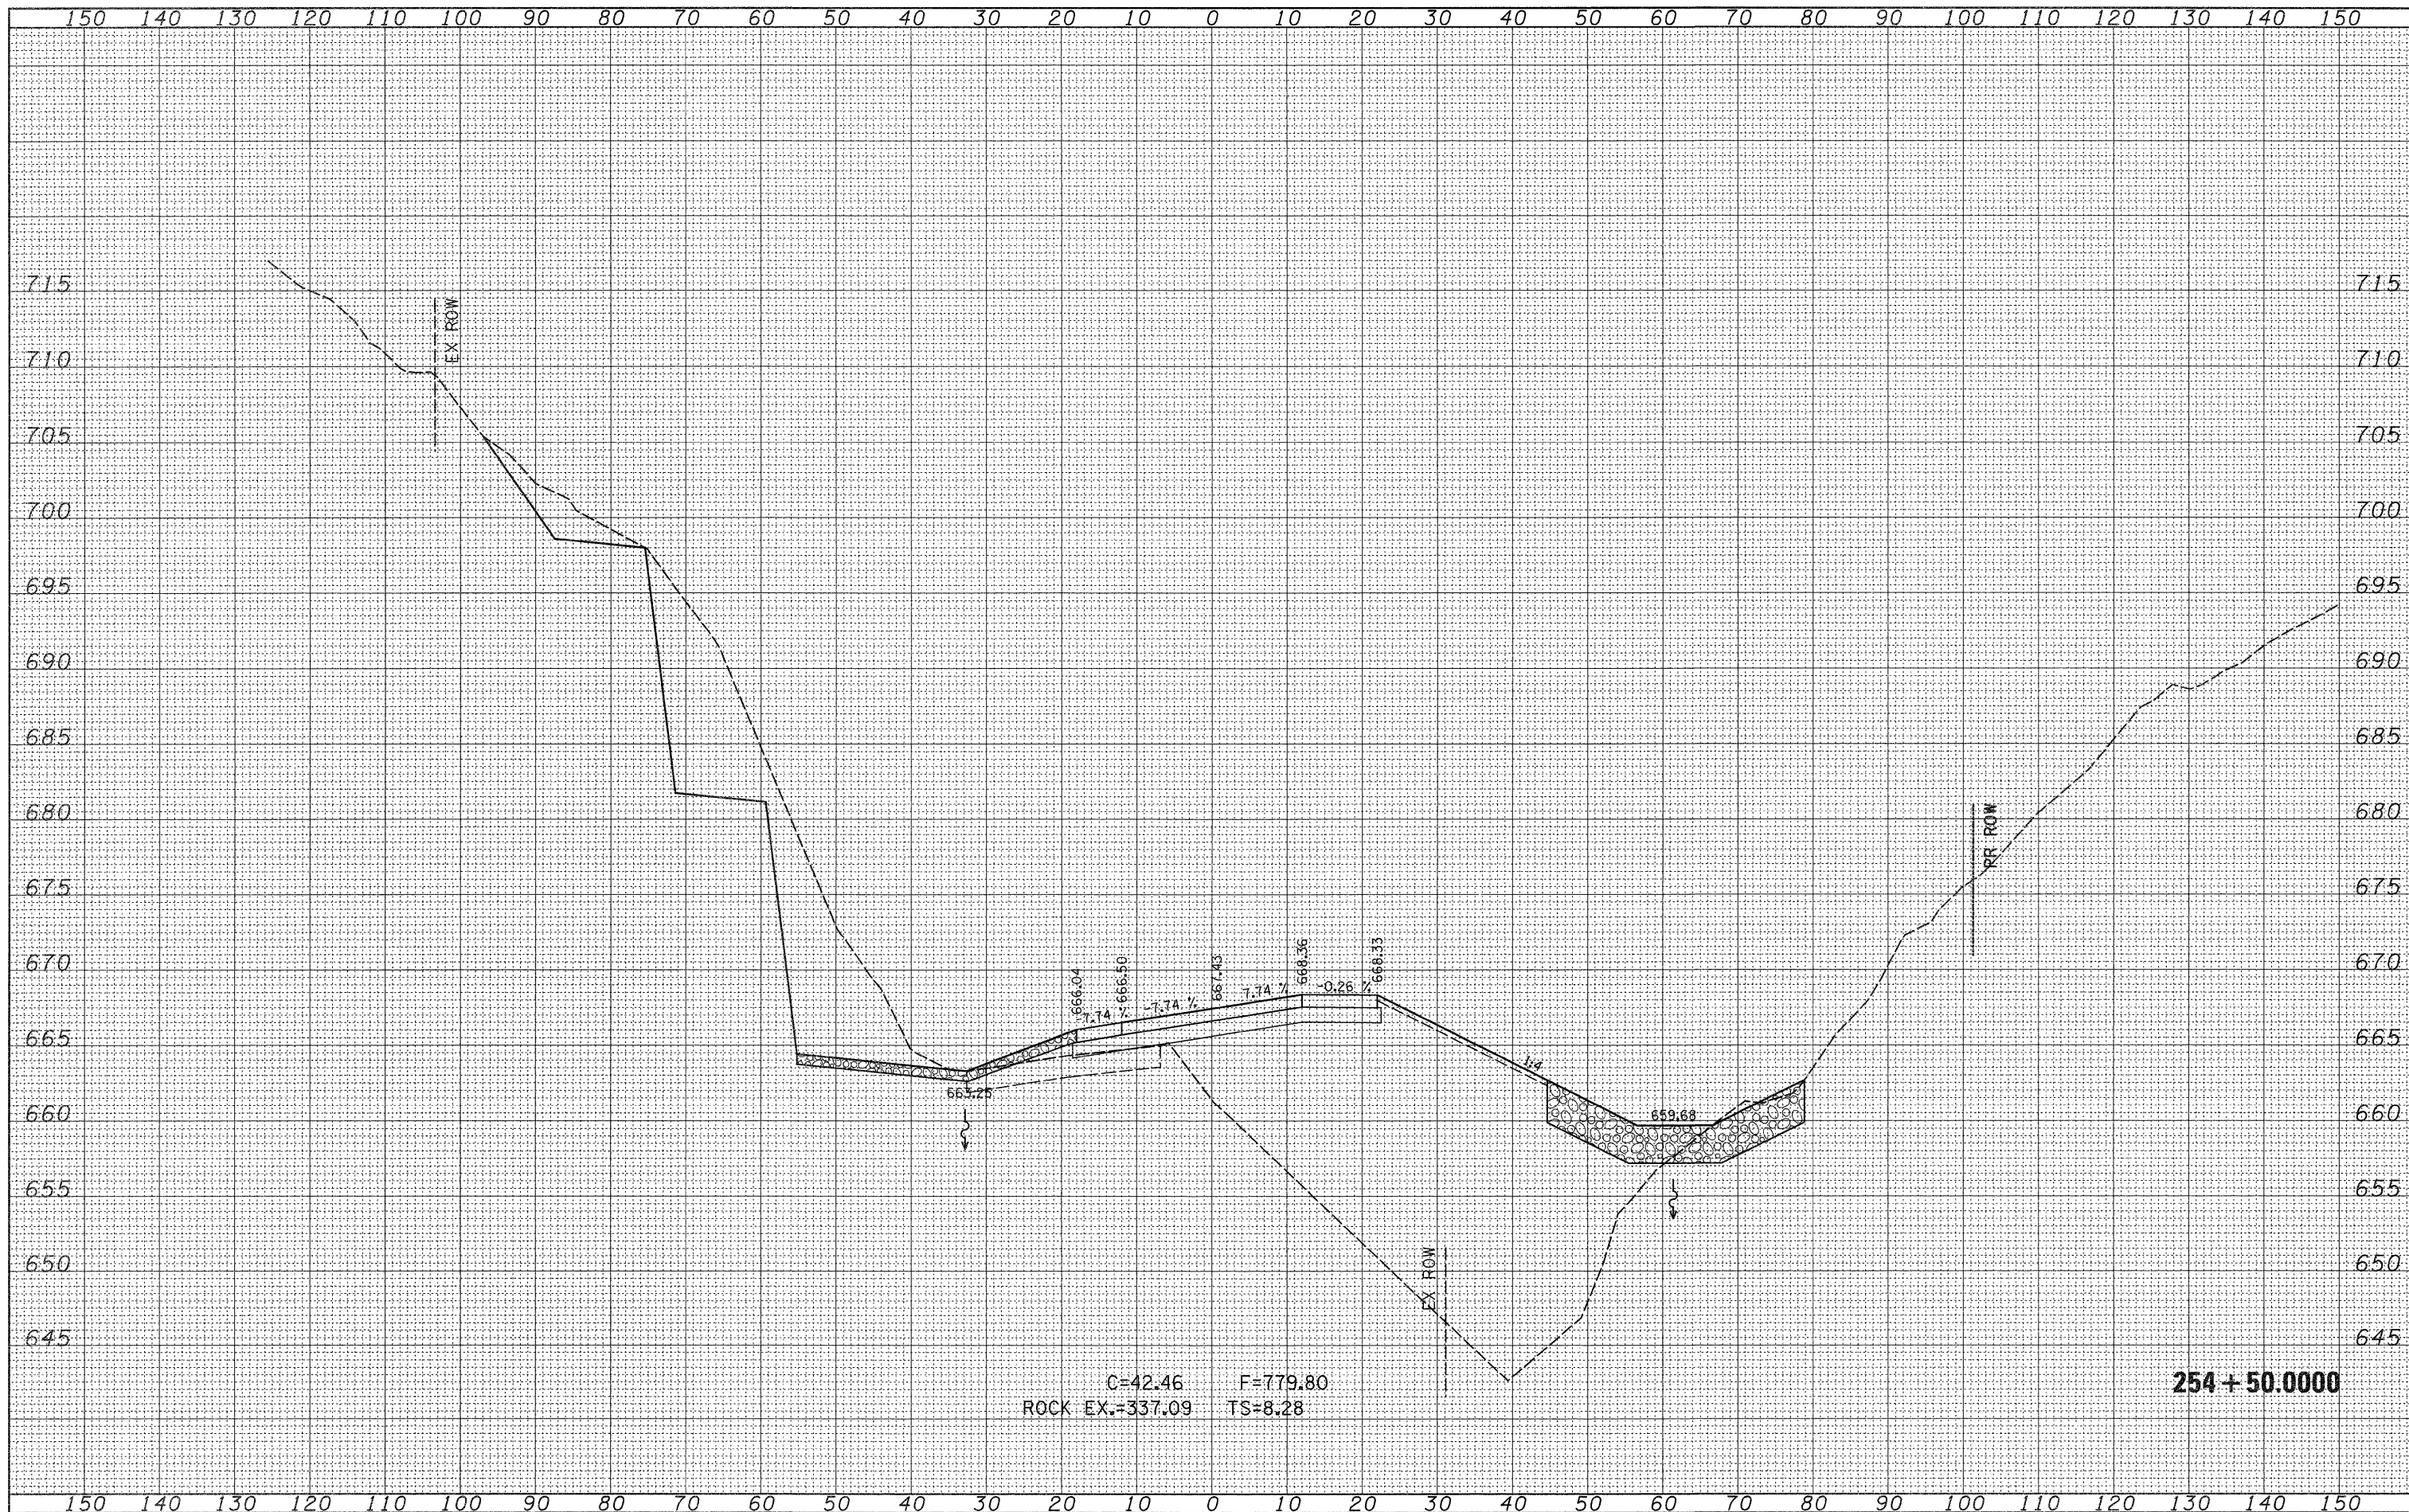

C=42.46 F=779.80  
 ROCK EX.=337.09 TS=8.28

254 + 50.0000

FILE NAME =  
 c:\pwork\FWIDOT\CUSHMANBW\d0117386\0202806

USER NAME = cushmanbw  
 DESIGNED -  
 DRAWN -  
 CHECKED -  
 DATE -

DESIGNED -  
 DRAWN -  
 CHECKED -  
 DATE -

REVISED -  
 REVISED -  
 REVISED -  
 REVISED -

STATE OF ILLINOIS  
 DEPARTMENT OF TRANSPORTATION

IL ROUTE 20  
 MAINLINE CROSS SECTIONS  
 SCALE: SHEET NO. OF SHEETS STA. 254+50.0000 TO STA. 254+50.0000

|                           |         |            |                    |           |
|---------------------------|---------|------------|--------------------|-----------|
| F.A.P. RTE.               | SECTION | COUNTY     | TOTAL SHEETS       | SHEET NO. |
| 301                       | 31T     | JO DAVIESS | 160                | 109       |
|                           |         |            | CONTRACT NO. 64D92 |           |
| ILLINOIS FED. AID PROJECT |         |            |                    |           |