


FINAL SURVEY	DATE
SURVEYED	BY
PLOTTED	
NOTE BOOK	
NO.	
AREAS CHECKED	

ORIGINAL SURVEY	DATE
SURVEYED	BY
PLOTTED	
NOTE BOOK	
NO.	
AREAS CHECKED	

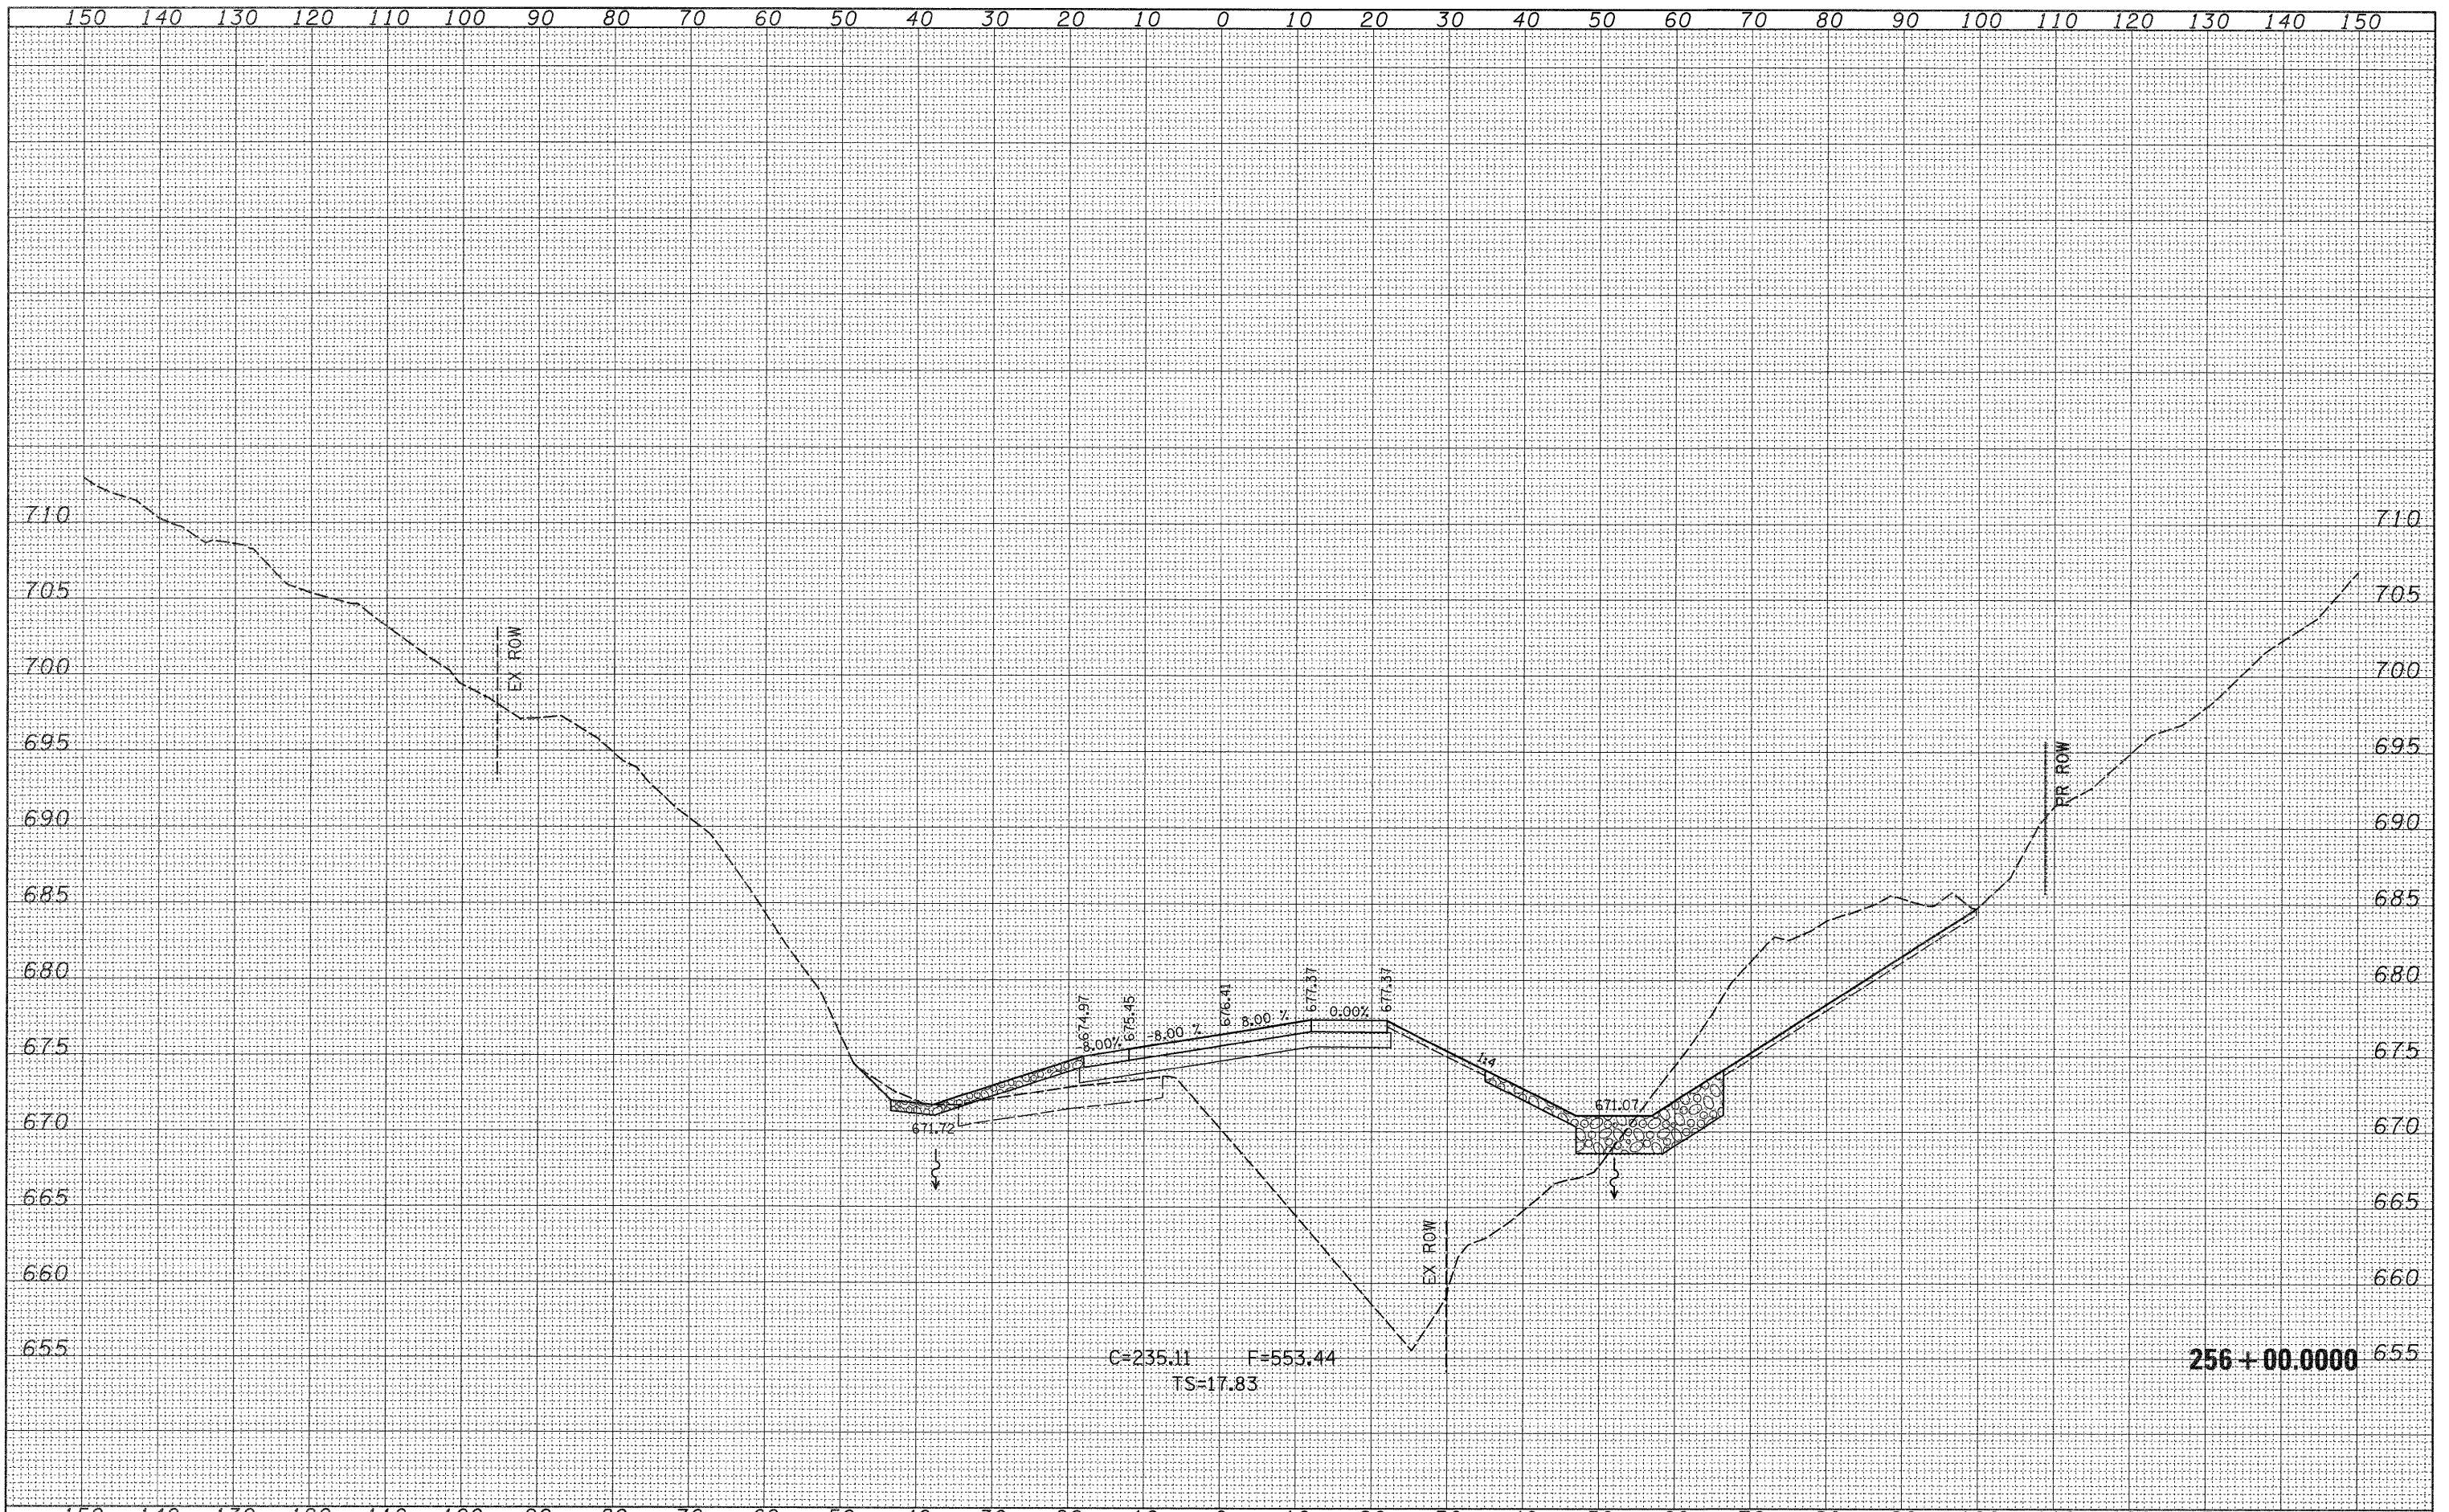

FILE NAME =	USER NAME = cushmanbw
o:\pw_work\pwidot\cushmanbw\d0117386\0202008	ssht.dgn
PLOT SCALE = 10,0000 ' / IN.	CHECKED -
PLOT DATE = Wed Dec 09 11:12:00 2009	DATE -

DESIGNED -	REVISED -
DRAWN -	REVISED -
CHECKED -	REVISED -
DATE -	REVISED -

**STATE OF ILLINOIS  
DEPARTMENT OF TRANSPORTATION**

**IL ROUTE 20  
MAINLINE CROSS SECTIONS**

SCALE: SHEET NO. OF SHEETS STA. 256+00.0000 TO STA. 256+00.0000

F.A.P. RTE. 301	SECTION 31T	COUNTY JO DAVIESS	TOTAL SHEETS 160	SHEET NO. 113
CONTRACT NO. 64D92			ILLINOIS FED. AID PROJECT	