


DATE	
BY	
SURVEYED	
TEMPERATURE	
AREAS CHECKED	
FINAL SURVEY	
NOTE BOOK	
NO.	

DATE	
BY	
SURVEYED	
TEMPERATURE	
AREAS CHECKED	
ORIGINAL SURVEY	
NOTE BOOK	
NO.	

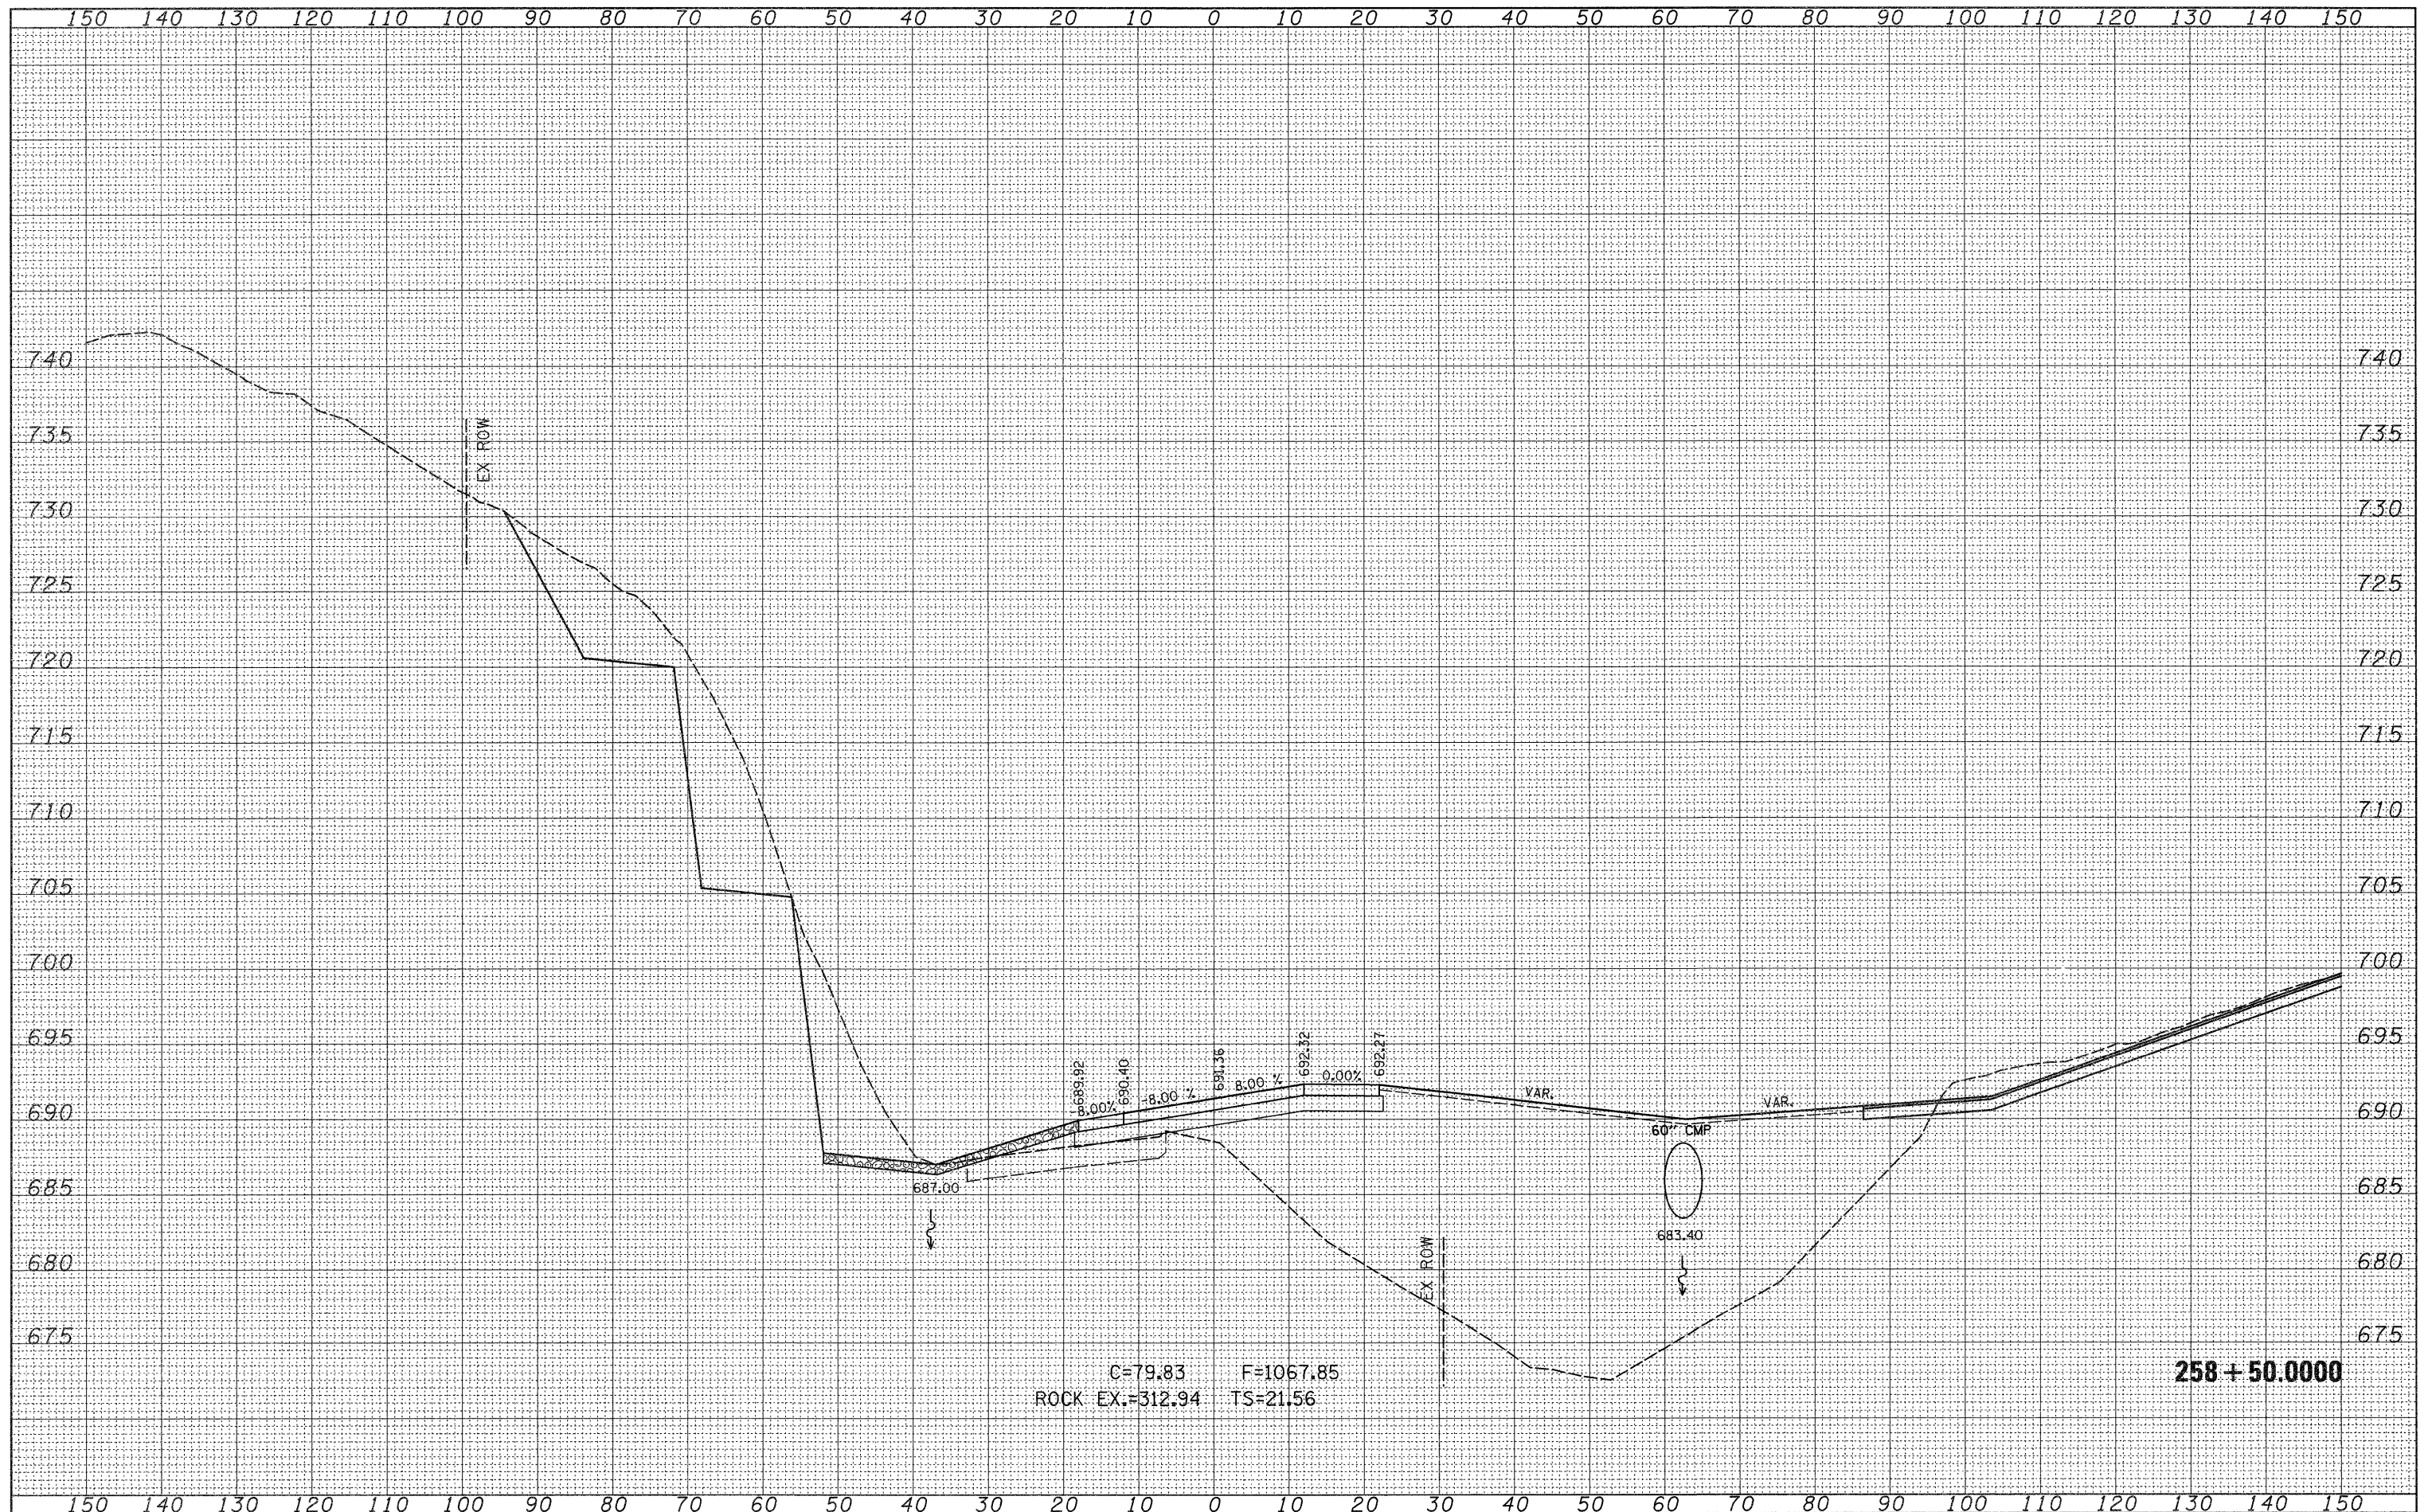

C=79.83 F=1067.85  
 ROCK EX.=312.94 TS=21.56

258 + 50.0000

FILE NAME =  
 c:\pwork\PILOT\CUSHMANBW\d117366\0202609

USER NAME = cushmanbw  
 DESIGNED -  
 DRAWN -  
 CHECKED -  
 DATE -

DESIGNED -  
 DRAWN -  
 CHECKED -  
 DATE -

REVISED -  
 REVISED -  
 REVISED -  
 REVISED -

STATE OF ILLINOIS  
 DEPARTMENT OF TRANSPORTATION

IL ROUTE 20  
 MAINLINE CROSS SECTIONS  
 SCALE: SHEET NO. OF SHEETS STA. 258+50.0000 TO STA. 258+50.0000

F.A.P. R.T.E. 301	SECTION 31T	COUNTY JO DAVIESS	TOTAL SHEETS 160	SHEET NO. 118
CONTRACT NO. 64D92			ILLINOIS FED. AID PROJECT	