


DATE	
BY	
FINAL SURVEY	
NO. OF SHEETS	
NOTE BOOK	
AREAS CHECKED	

DATE	
BY	
ORIGINAL SURVEY	
NO. OF SHEETS	
NOTE BOOK	
AREAS CHECKED	

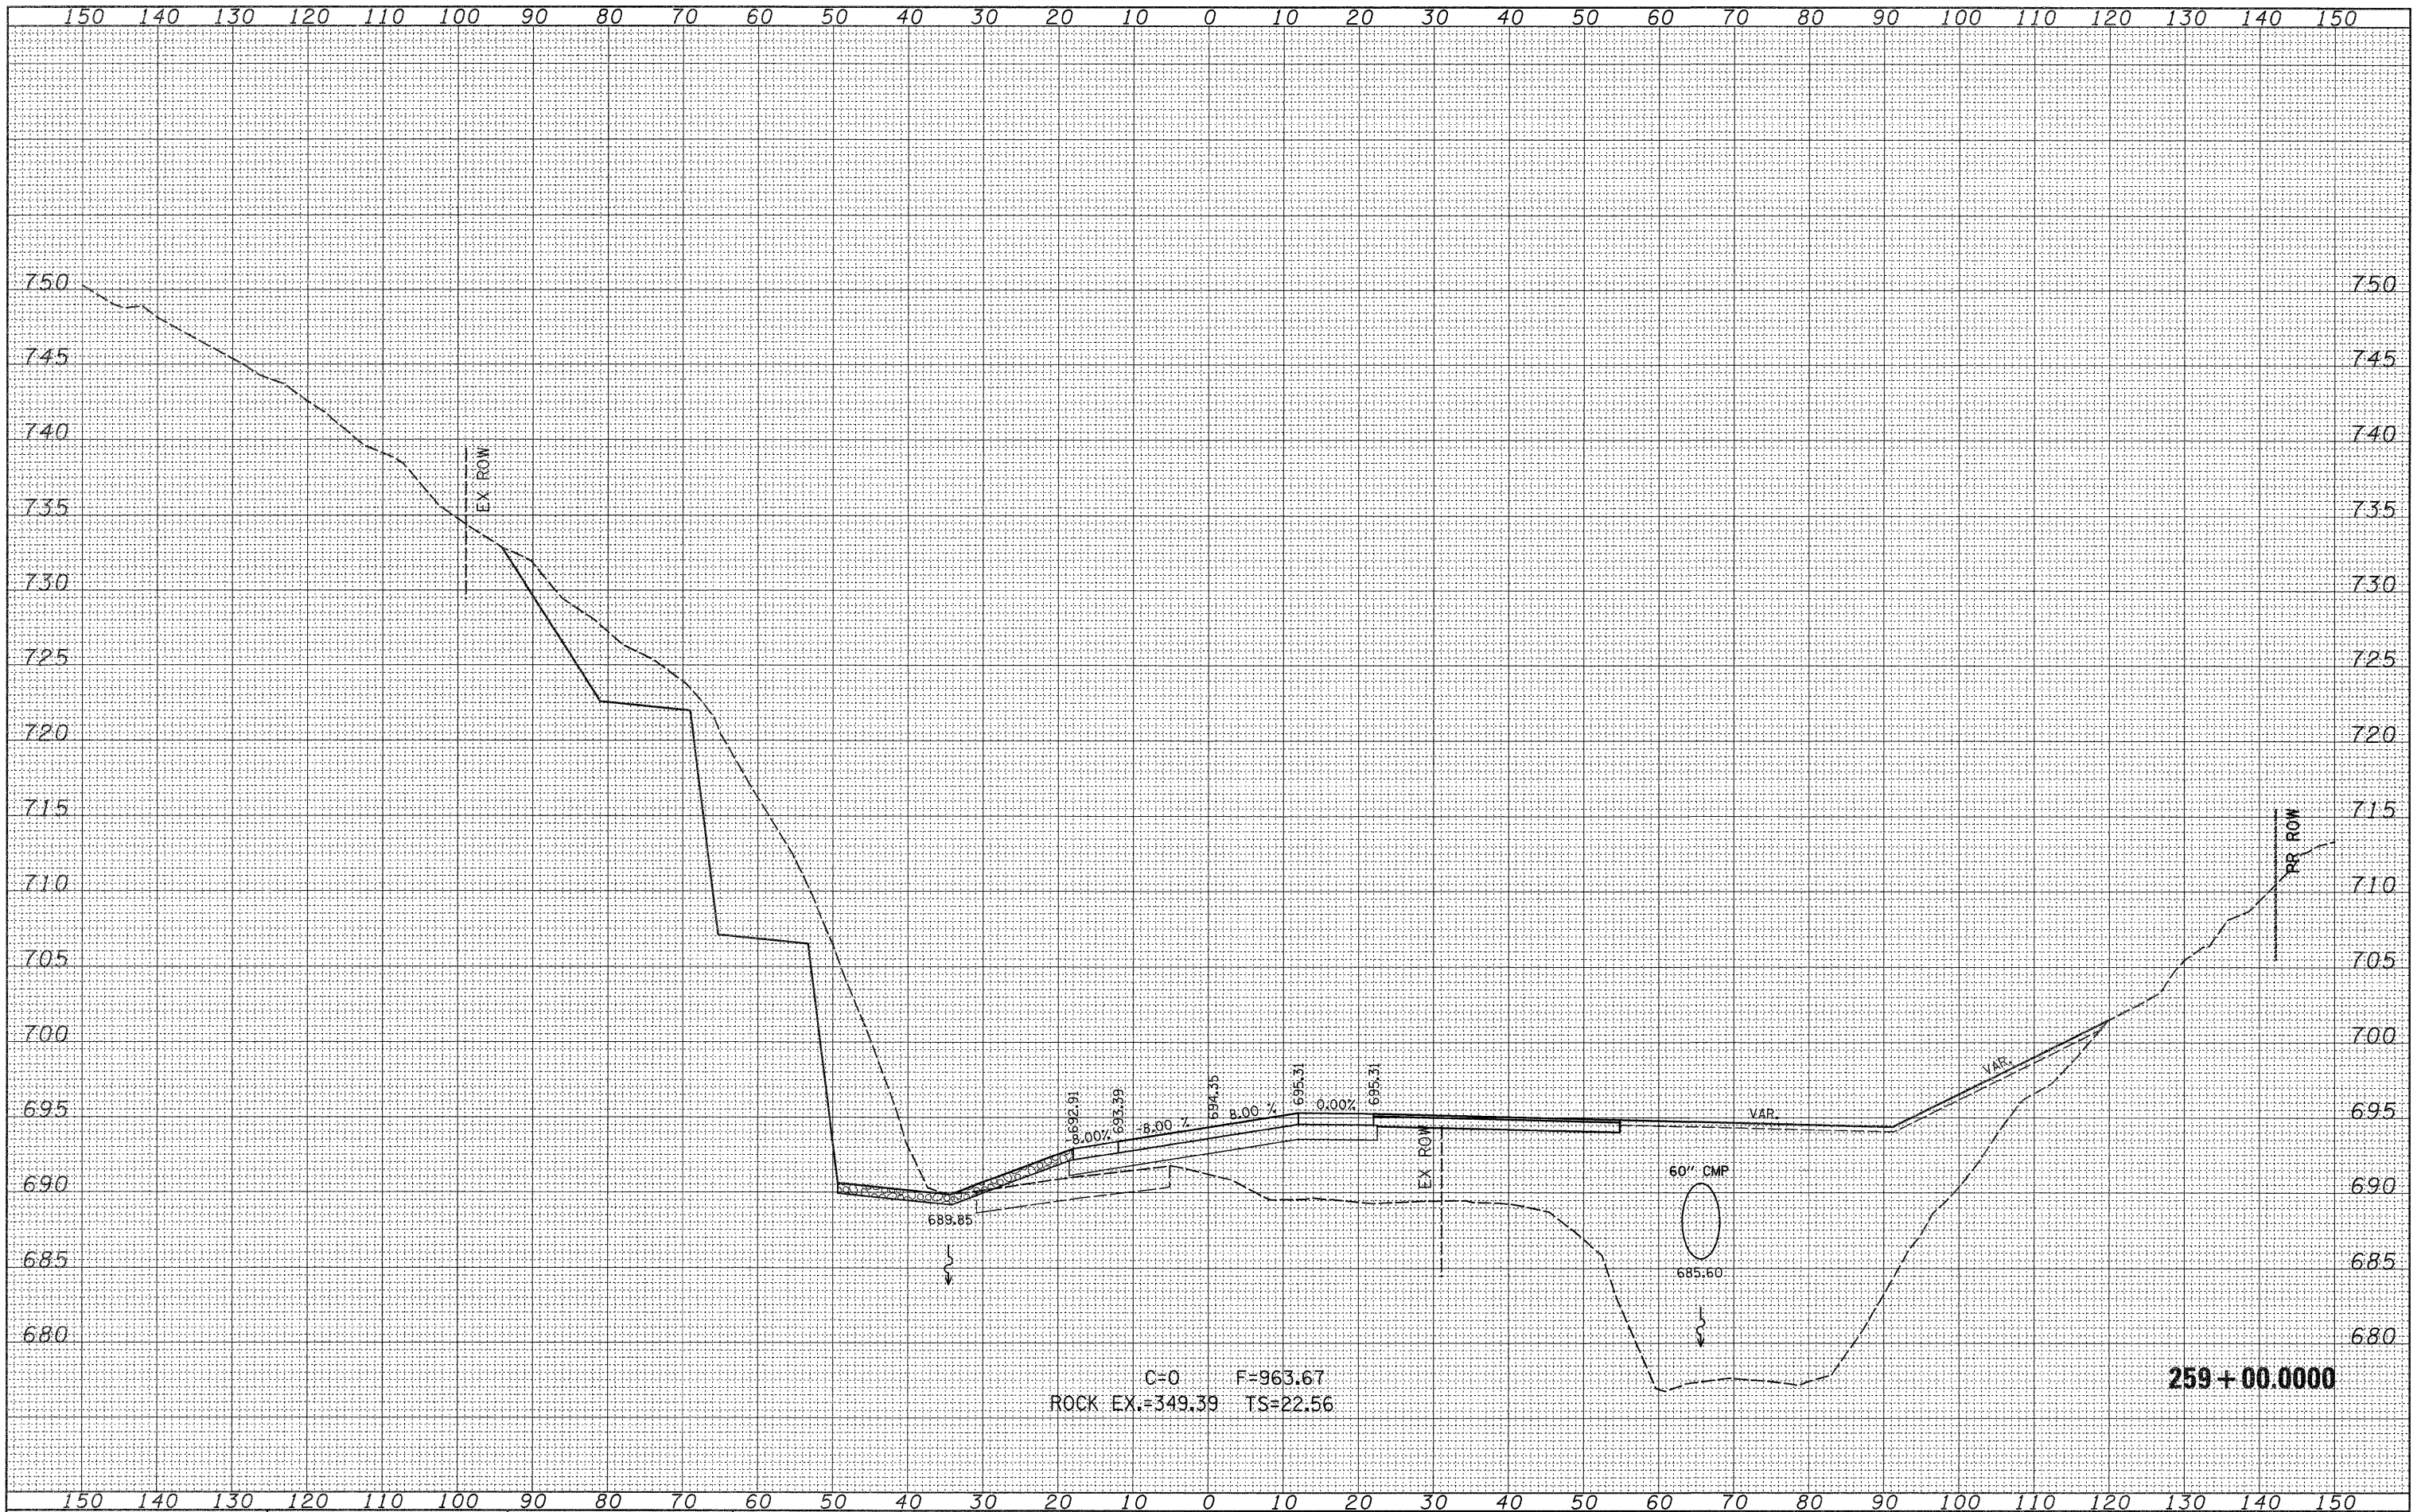

FILE NAME =
 c:\pw_work\PROJECT\CUSHMANB\0117385\02282808

USER NAME = cushmanb
 ashtdgn
 PLOT SCALE = 10.0000' / IN.
 PLOT DATE = Wed Dec 09 11:24:04 2009

DESIGNED -
 DRAWN -
 CHECKED -
 DATE -

REVISED -
 REVISED -
 REVISED -
 REVISED -

**STATE OF ILLINOIS
 DEPARTMENT OF TRANSPORTATION**

**IL ROUTE 20
 MAINLINE CROSS SECTIONS**

SCALE: SHEET NO. OF SHEETS STA. 259+00.0000 TO STA. 259+00.0000

F.A.P. RTE.	SECTION	COUNTY	TOTAL SHEETS	SHEET NO.
301	31T	JO DAVIESS	160	119
			CONTRACT NO. 64D92	

ILLINOIS FED. AID PROJECT