


FINAL SURVEY	SURVEYED	BY	DATE
NOTE BOOK	PLANT		
NO.	DATE		
	AREAS CHECKED		

ORIGINAL SURVEY	SURVEYED	BY	DATE
NOTE BOOK	PLANT		
NO.	DATE		
	AREAS CHECKED		

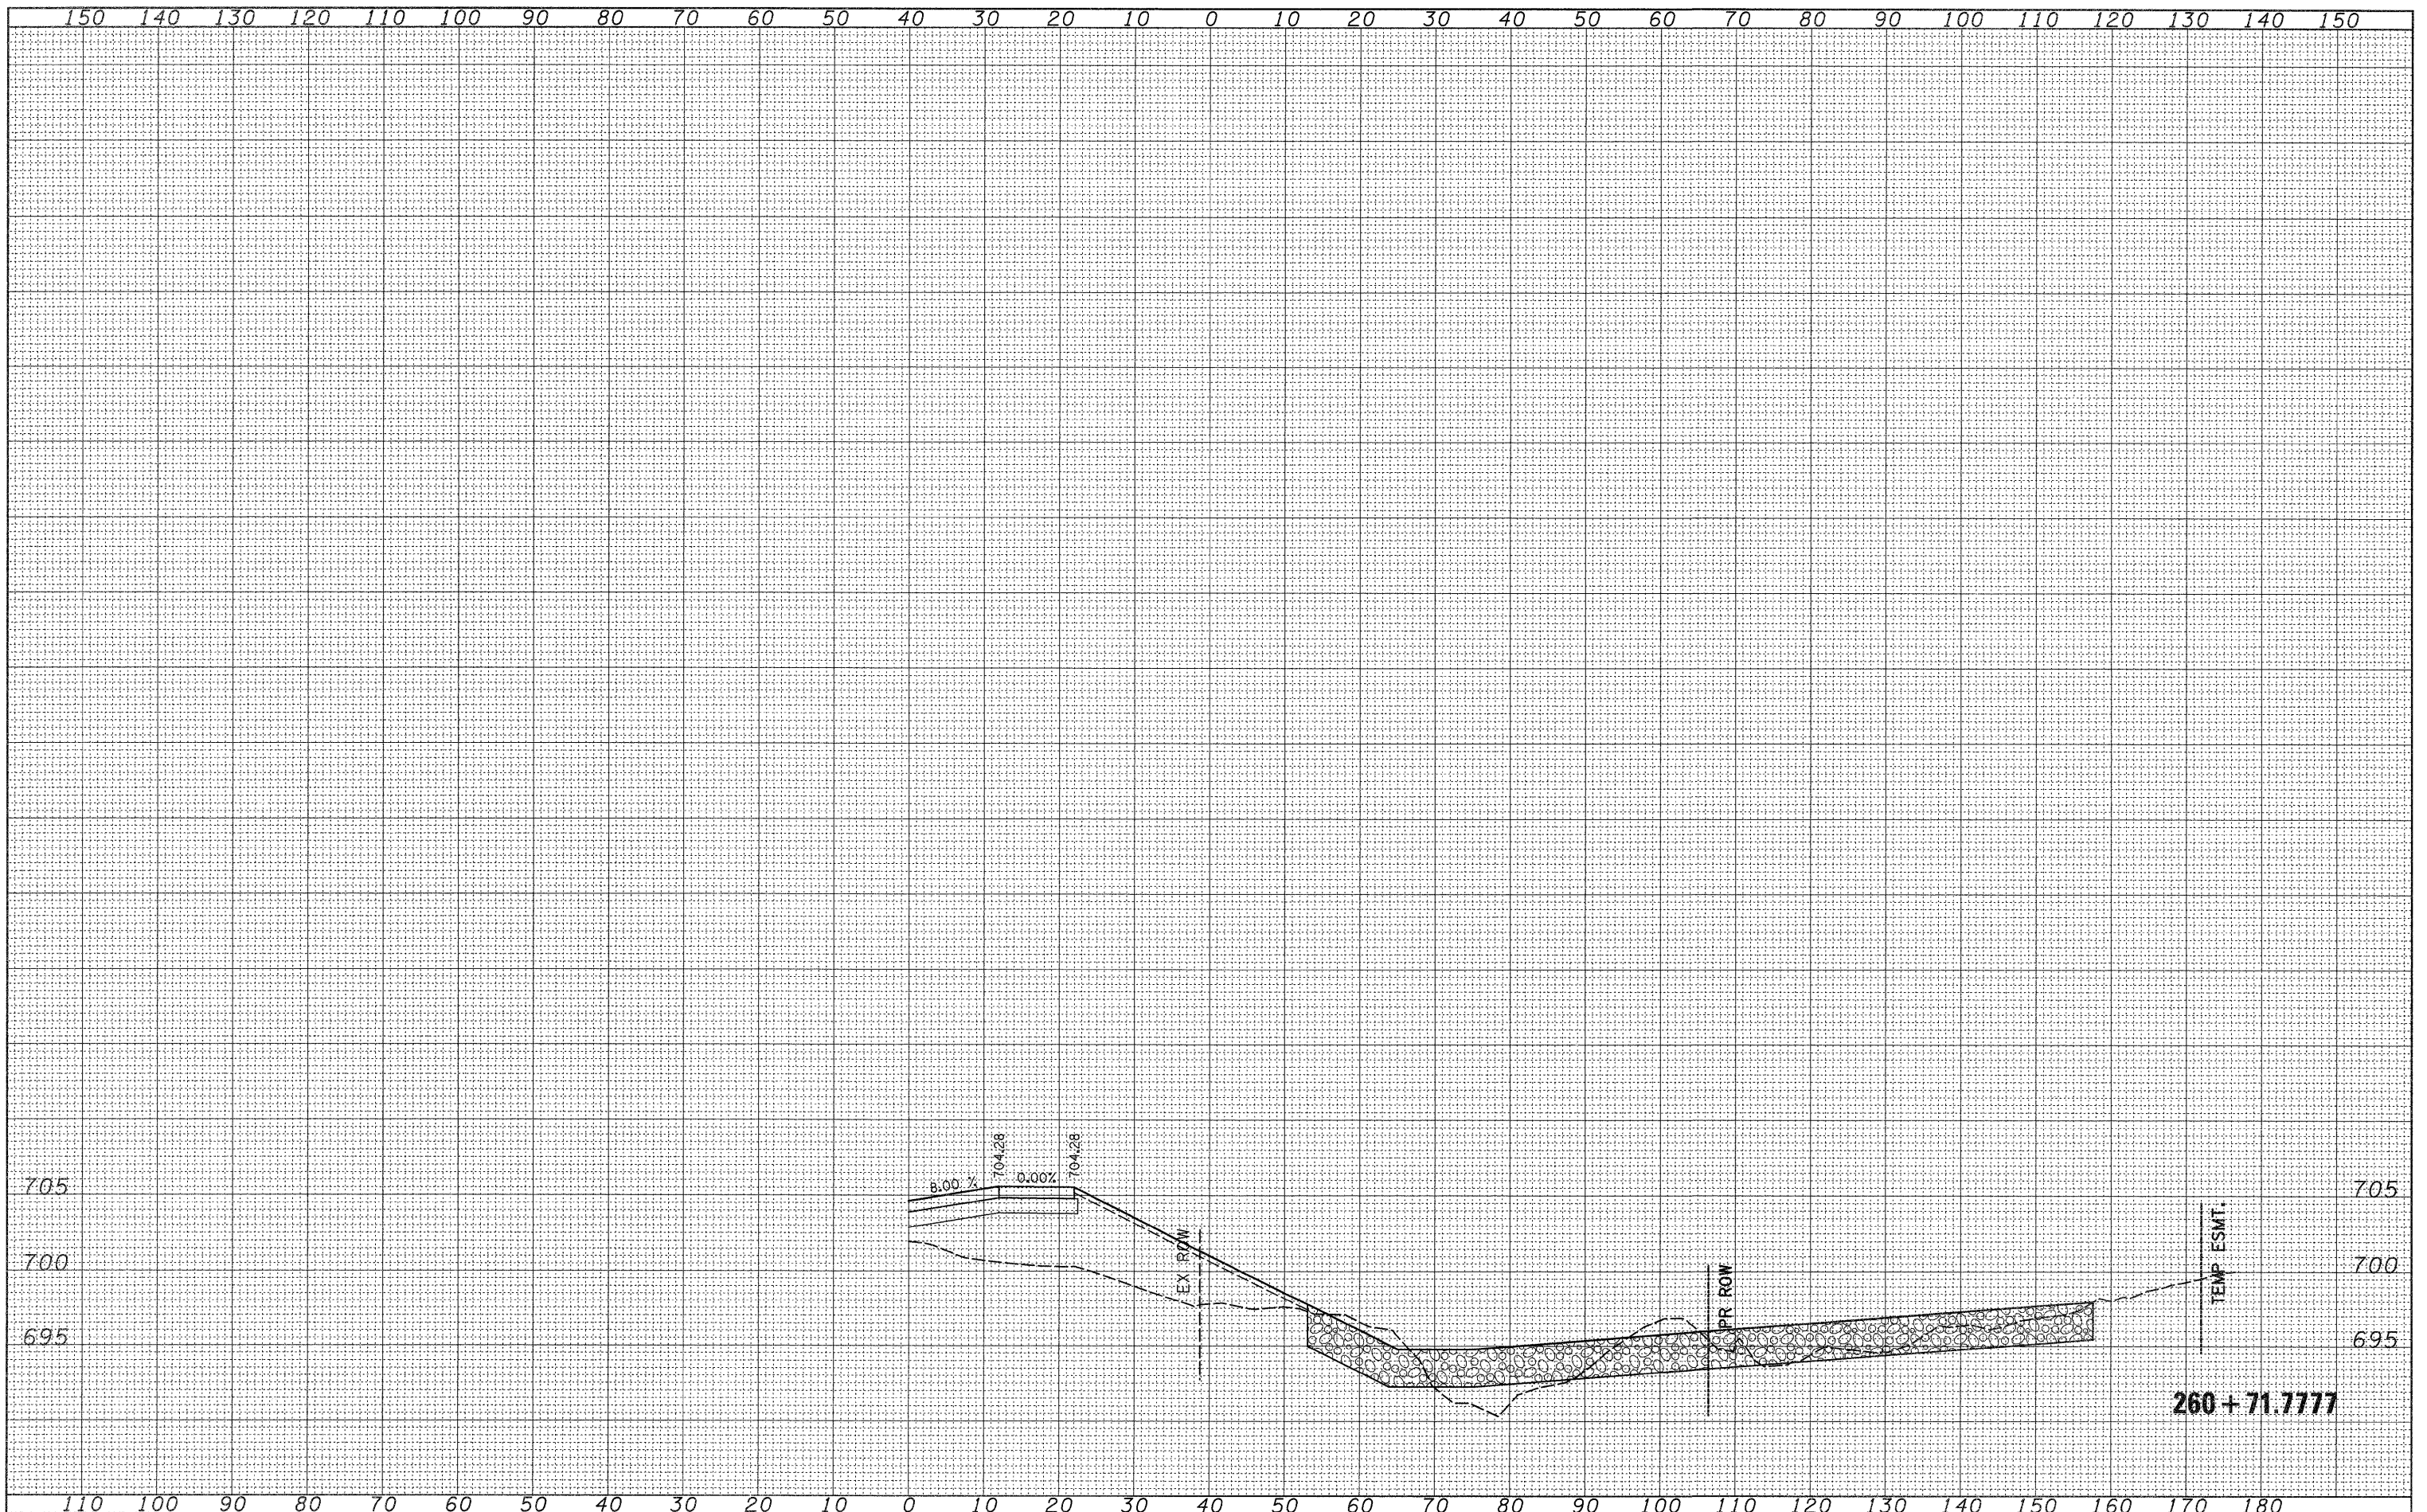

FILE NAME =
 c:\pw_work\PW\DOT\CUSHMANBW\d0117386\0202808-

USER NAME = cushmanbw
 ssht.dgn
 PLOT SCALE = 10.0000' / IN.
 PLOT DATE = Wed Dec 09 11:12:06 2009

DESIGNED -
 DRAWN -
 CHECKED -
 DATE -

REVISED -
 REVISED -
 REVISED -
 REVISED -

**STATE OF ILLINOIS
 DEPARTMENT OF TRANSPORTATION**

**IL ROUTE 20
 MAINLINE CROSS SECTIONS**

SCALE: SHEET NO. OF SHEETS STA. 260+71.7777 TO STA. 260+71.7777

F.A.P. RTE.	SECTION	COUNTY	TOTAL SHEETS	SHEET NO.
301	31T	JO DAVIESS	160	123
CONTRACT NO. 64D92			ILLINOIS FED. AID PROJECT	