


DATE	
BY	
FINAL SURVEY	
SURVEYED	
BY	
DATE	
NOTE BOOK	
NO.	
TEMPLATE	
AREAS CHECKED	

DATE	
BY	
ORIGINAL SURVEY	
SURVEYED	
BY	
DATE	
NOTE BOOK	
NO.	
TEMPLATE	
AREAS CHECKED	

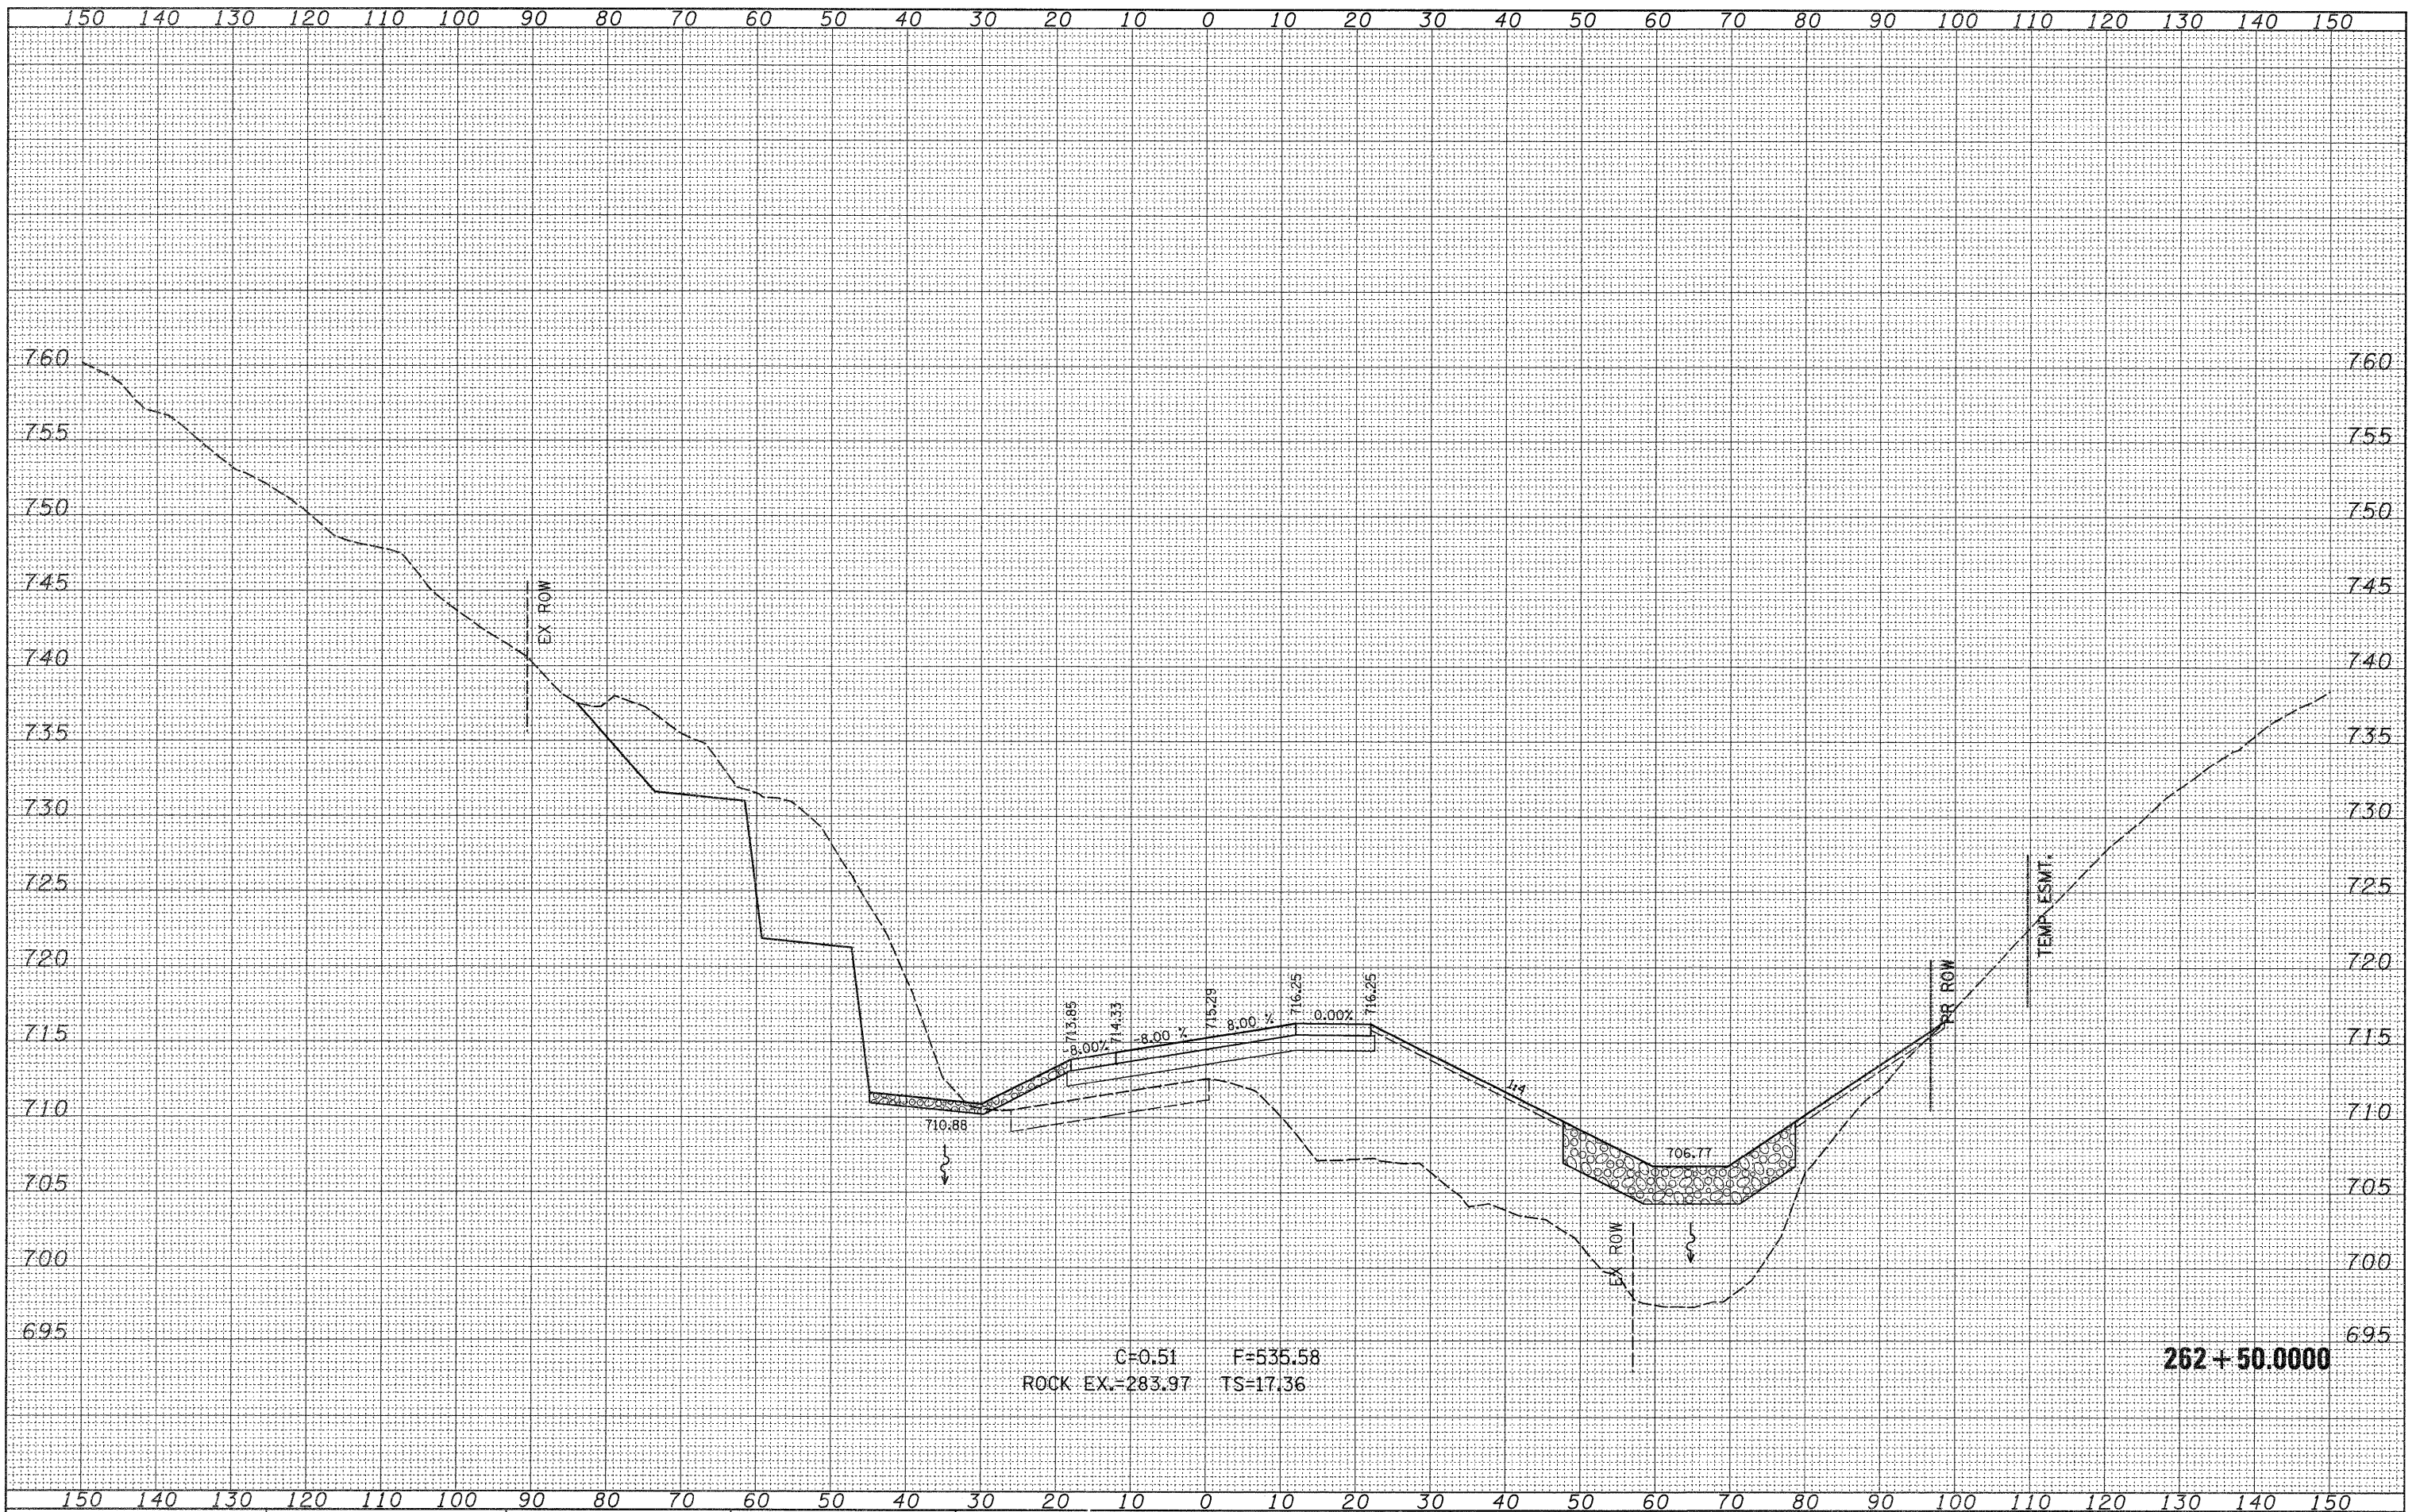

C=0.51 F=535.58
 ROCK EX.=283.97 TS=17.36

262+50.0000

FILE NAME =
 c:\pw_work\PWIDOT\CUSHMANBW\d8117386\0202808

USER NAME = cushmanbw
 ssthdgn
 PLOT SCALE = 10,0000' / IN.
 PLOT DATE = Wed Dec 09 11:21:09 2009

DESIGNED -
 DRAWN -
 CHECKED -
 DATE -

REVISED -
 REVISED -
 REVISED -
 REVISED -

**STATE OF ILLINOIS
 DEPARTMENT OF TRANSPORTATION**

**IL ROUTE 20
 MAINLINE CROSS SECTIONS**
 SCALE: SHEET NO. OF SHEETS STA. 262+50.0000 TO STA. 262+50.0000

F.A.P. RTE.	SECTION	COUNTY	TOTAL SHEETS	SHEET NO.
301	31T	JO DAVIESS	160	127
CONTRACT NO. 64D92				