


DATE	
BY	
FINAL SURVEY	SURVEYED
NOTE BOOK	FIELD ID
NO.	NO.
	AREAS CHECKED

DATE	
BY	
ORIGINAL SURVEY	SURVEYED
NOTE BOOK	FIELD ID
NO.	NO.
	AREAS CHECKED

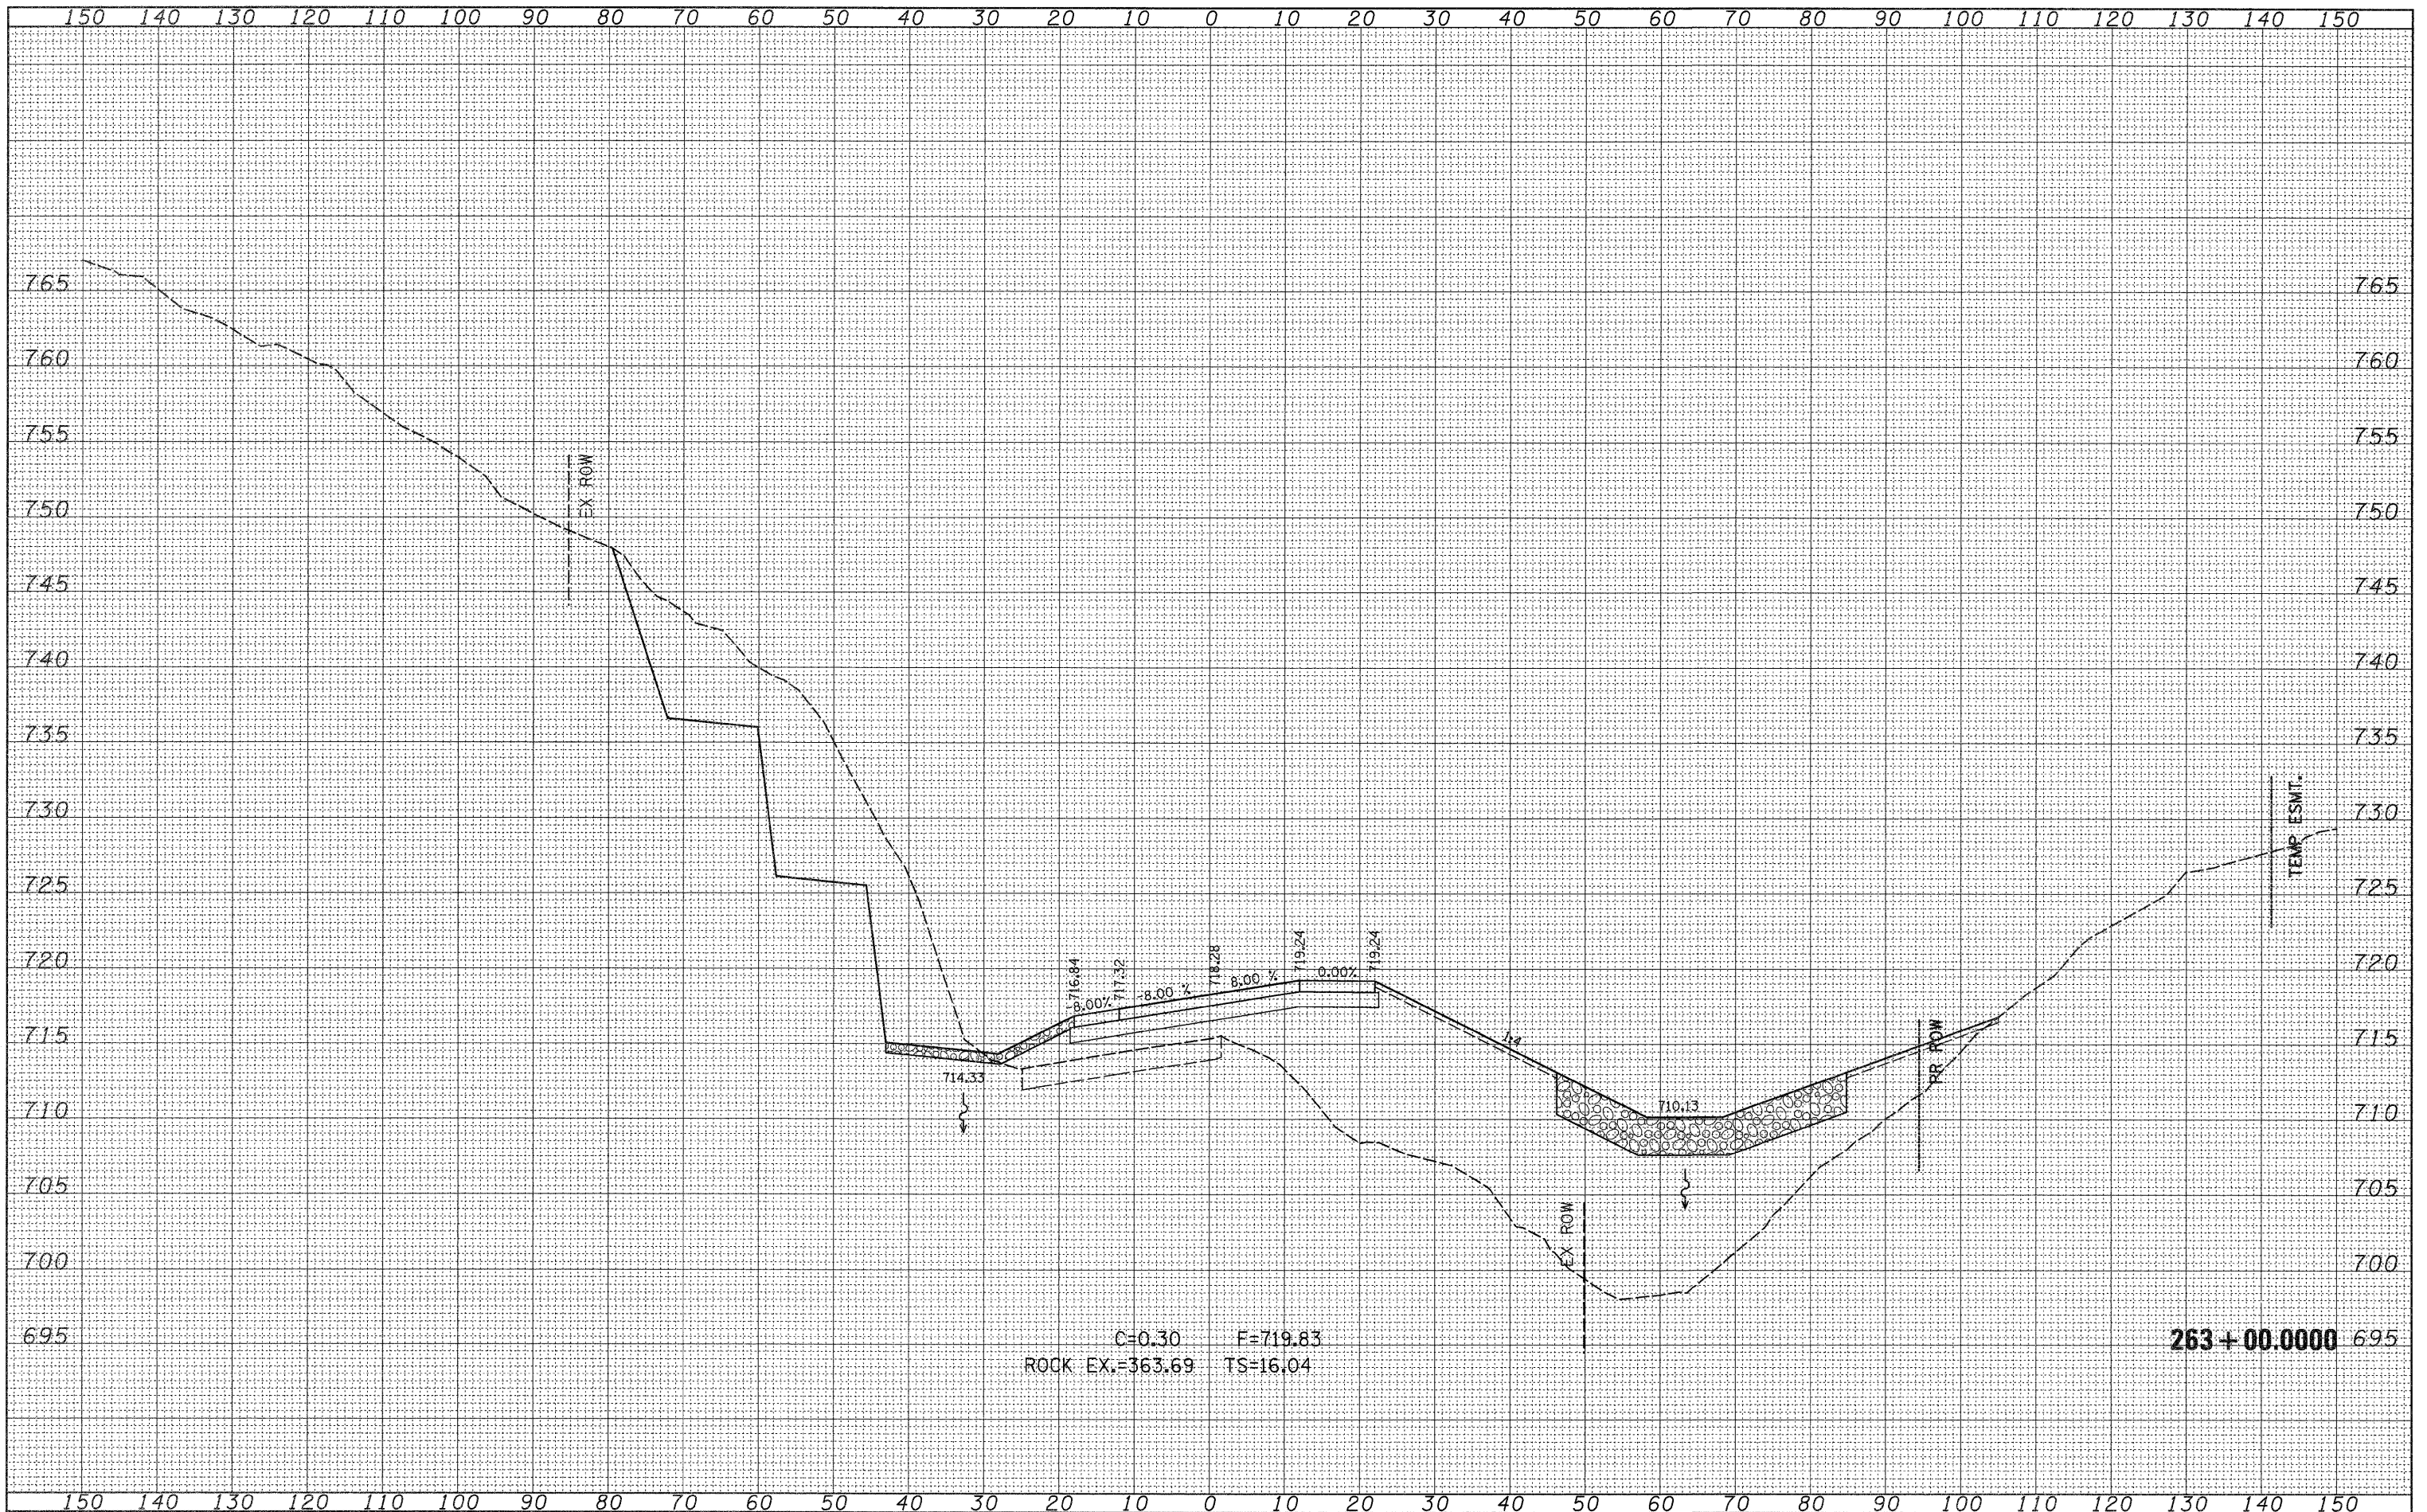

FILE NAME = c:\pwork\PWIDOT\CUSHMANGW\d0117386\0202008-

USER NAME = cushmanbw
 DESIGNED -
 DRAWN -
 CHECKED -
 DATE -

REVISED -
 REVISED -
 REVISED -
 REVISED -

STATE OF ILLINOIS
 DEPARTMENT OF TRANSPORTATION

IL ROUTE 20
 MAINLINE CROSS SECTIONS
 SCALE: SHEET NO. OF SHEETS STA. 263+00.0000 TO STA. 263+00.0000

F.A.P. RTE.	SECTION	COUNTY	TOTAL SHEETS	SHEET NO.
301	31T	JO DAVIESS	160	128
CONTRACT NO. 64D92			ILLINOIS FED. AID PROJECT	