


DATE	
BY	
FINAL SURVEY	
NO. OF	
NOTE BOOK	
NO.	
AREAS CHECKED	

DATE	
BY	
ORIGINAL SURVEY	
NO. OF	
NOTE BOOK	
NO.	
AREAS CHECKED	

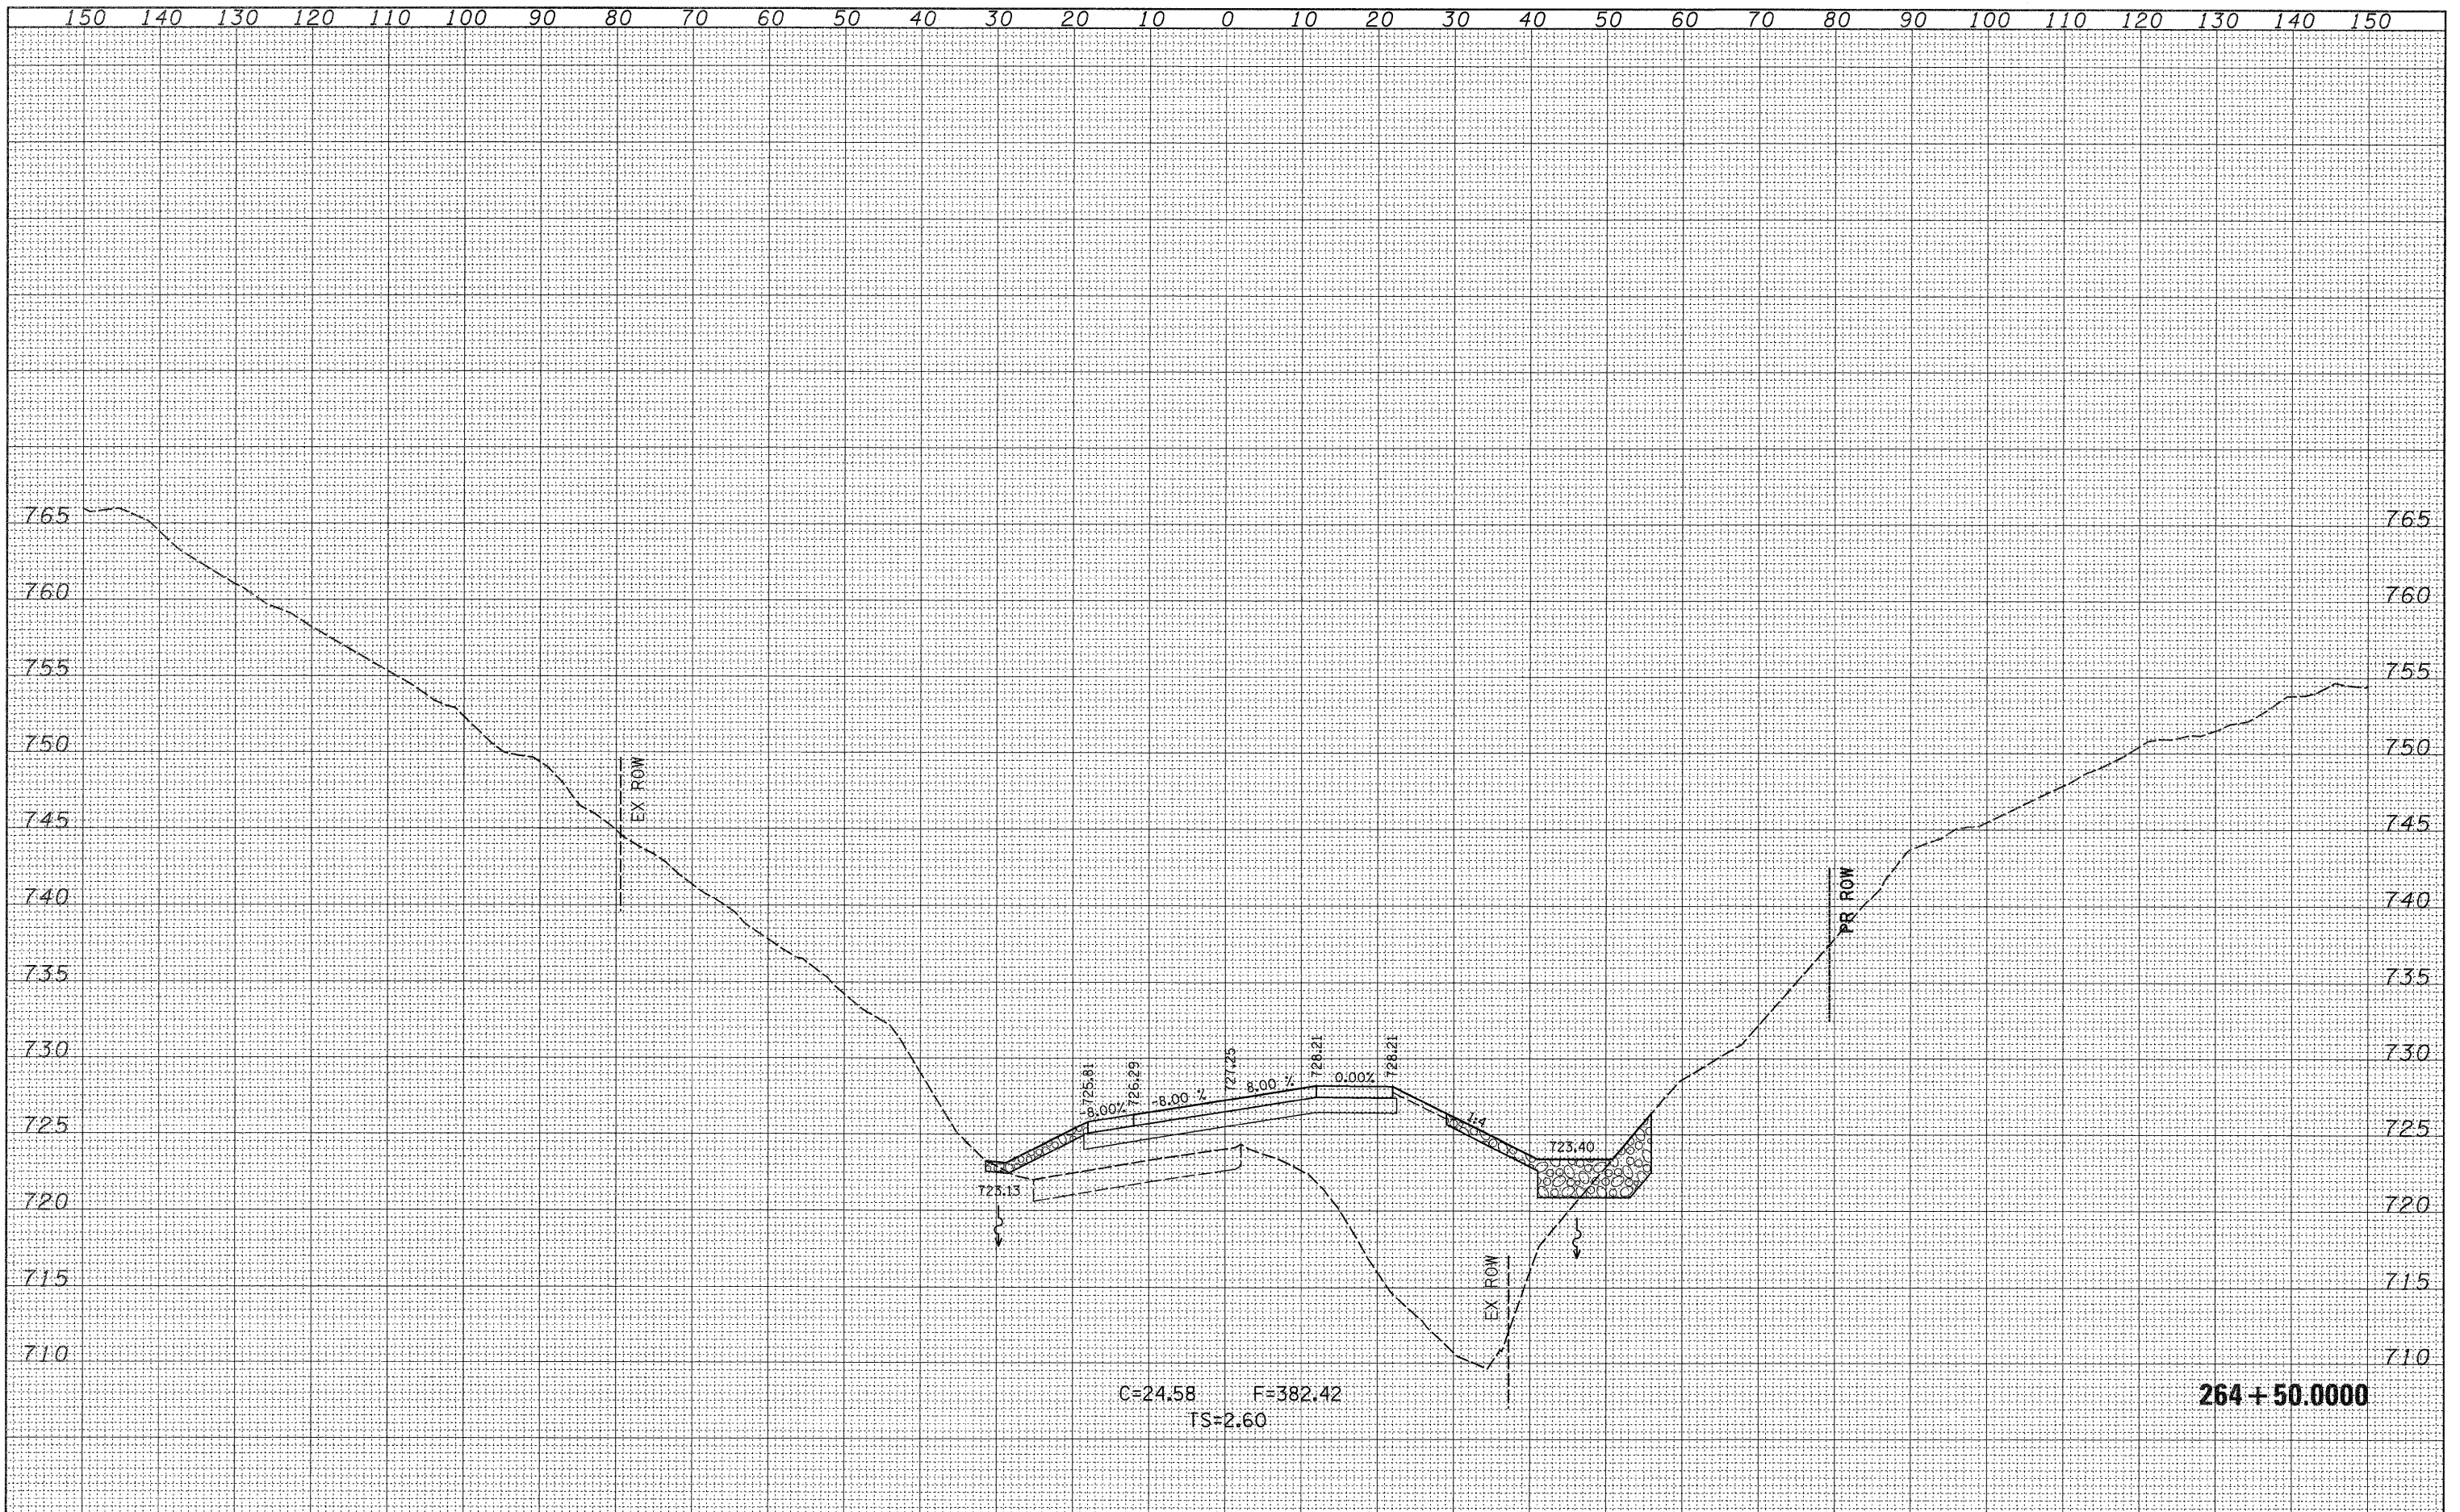

FILE NAME =	USER NAME = cushmanbw	DESIGNED -	REVISED -	<b>STATE OF ILLINOIS</b> <b>DEPARTMENT OF TRANSPORTATION</b>	<b>IL ROUTE 20</b> <b>MAINLINE CROSS SECTIONS</b>		F.A.P. RTE.	SECTION	COUNTY	TOTAL SHEETS	SHEET NO.
c:\pwork\pwidot\CUSHMANBW\d0117386\0202008-	ssht.dgn	DRAWN -	REVISED -				301	31T	JO DAVIESS	160	132
PLOT SCALE = 10,0000' / IN.		CHECKED -	REVISED -				CONTRACT NO. 64D92		ILLINOIS FED. AID PROJECT		
PLOT DATE = Wed Dec 09 11:21:11 2009		DATE -	REVISED -				SCALE:	SHEET NO. OF SHEETS	STA. 264+50.0000 TO STA. 264+50.0000		