


FINAL SURVEY	SURVEYED	DATE
NOTE BOOK	PLOTTED	
NO.	TEMPLATE	
	AREAS CHECKED	
	AREAS CHECKED	

ORIGINAL SURVEY	SURVEYED	DATE
NOTE BOOK	PLOTTED	
NO.	TEMPLATE	
	AREAS CHECKED	
	AREAS CHECKED	

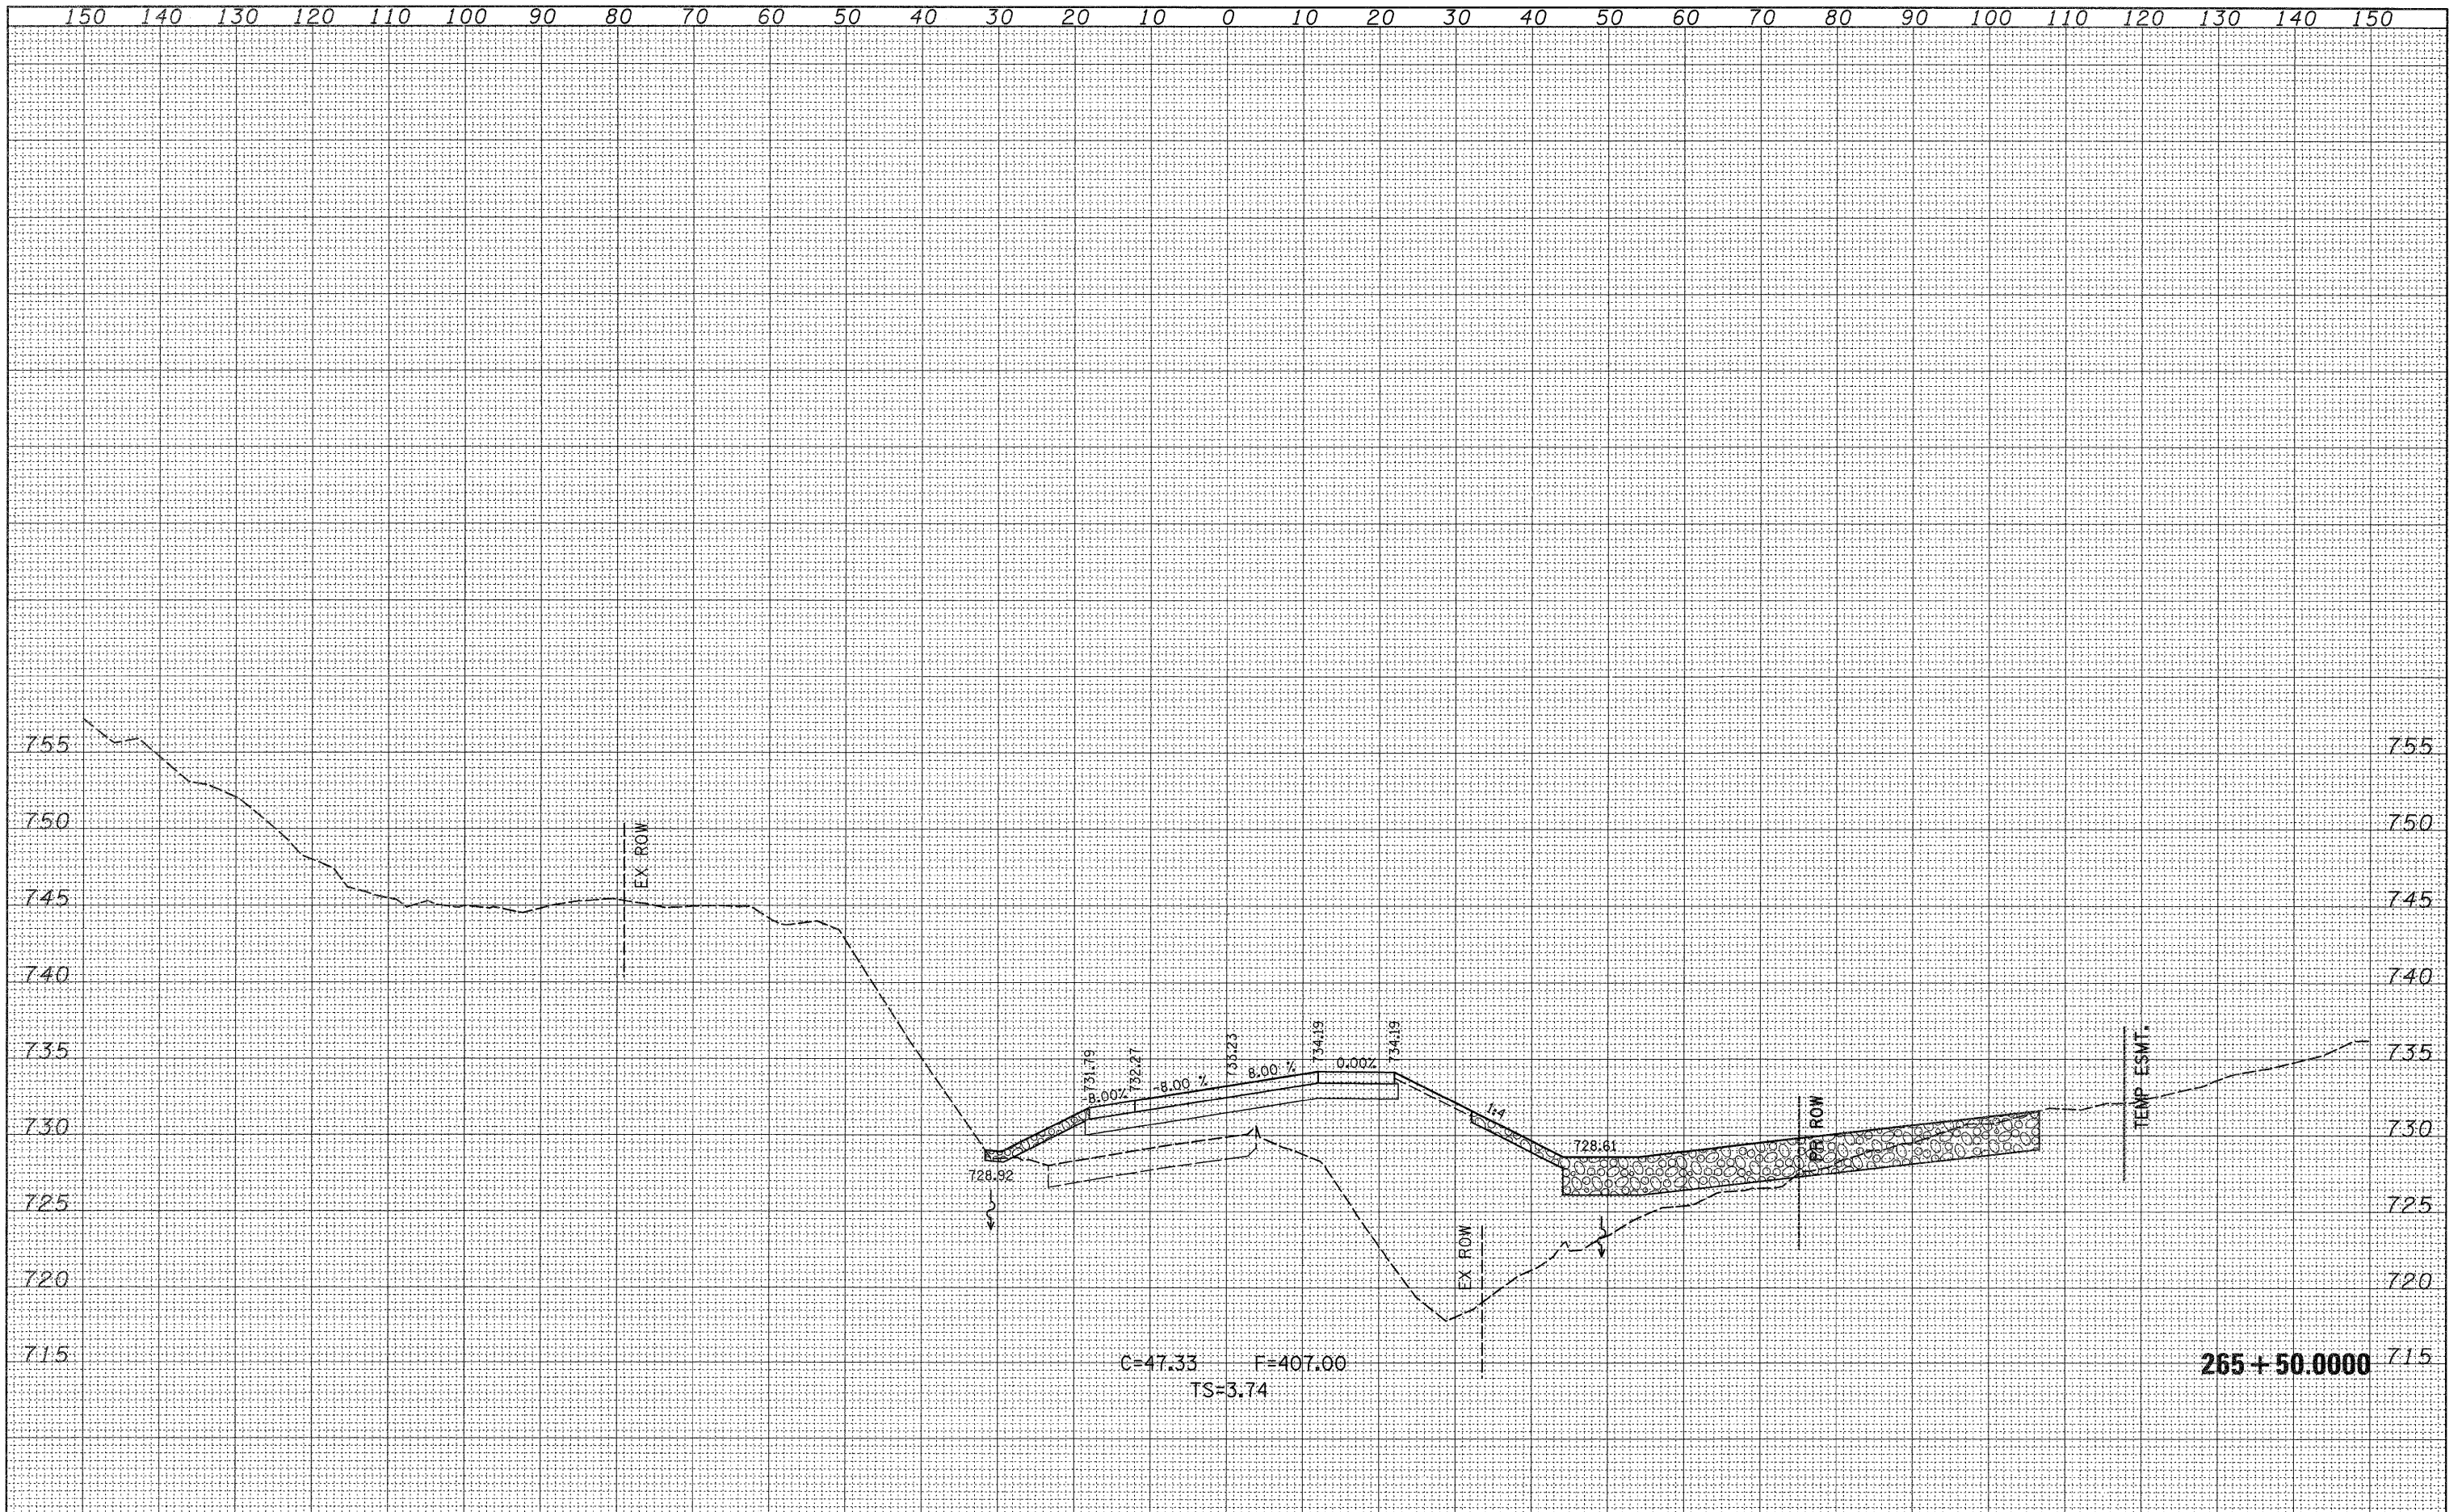

FILE NAME =	USER NAME = cushmanbw	DESIGNED -	REVISED -	STATE OF ILLINOIS DEPARTMENT OF TRANSPORTATION	IL ROUTE 20 MAINLINE CROSS SECTIONS		F.A.P. RTE.	SECTION	COUNTY	TOTAL SHEETS	SHEET NO.
c:\pw_work\PW100T\CUSHMANBW\d0117386\0222908	ssht.dgn	DRAWN -	REVISED -		301	31T	JO DAVIESS	160	134		
	PLOT SCALE = 10.0000' / IN.	CHECKED -	REVISED -		CONTRACT NO. 64D92						
	PLOT DATE = Wed Dec 09 11:24:2 2009	DATE -	REVISED -		ILLINOIS FED. AID PROJECT						
				SCALE:		SHEET NO. OF SHEETS		STA. 265+50.0000 TO STA. 265+50.0000			