


DATE	
BY	
SURVEYED	
PLANNED	
NOTE BOOK	
AREAS CHECKED	
NO.	

DATE	
BY	
SURVEYED	
PLANNED	
NOTE BOOK	
AREAS CHECKED	
NO.	

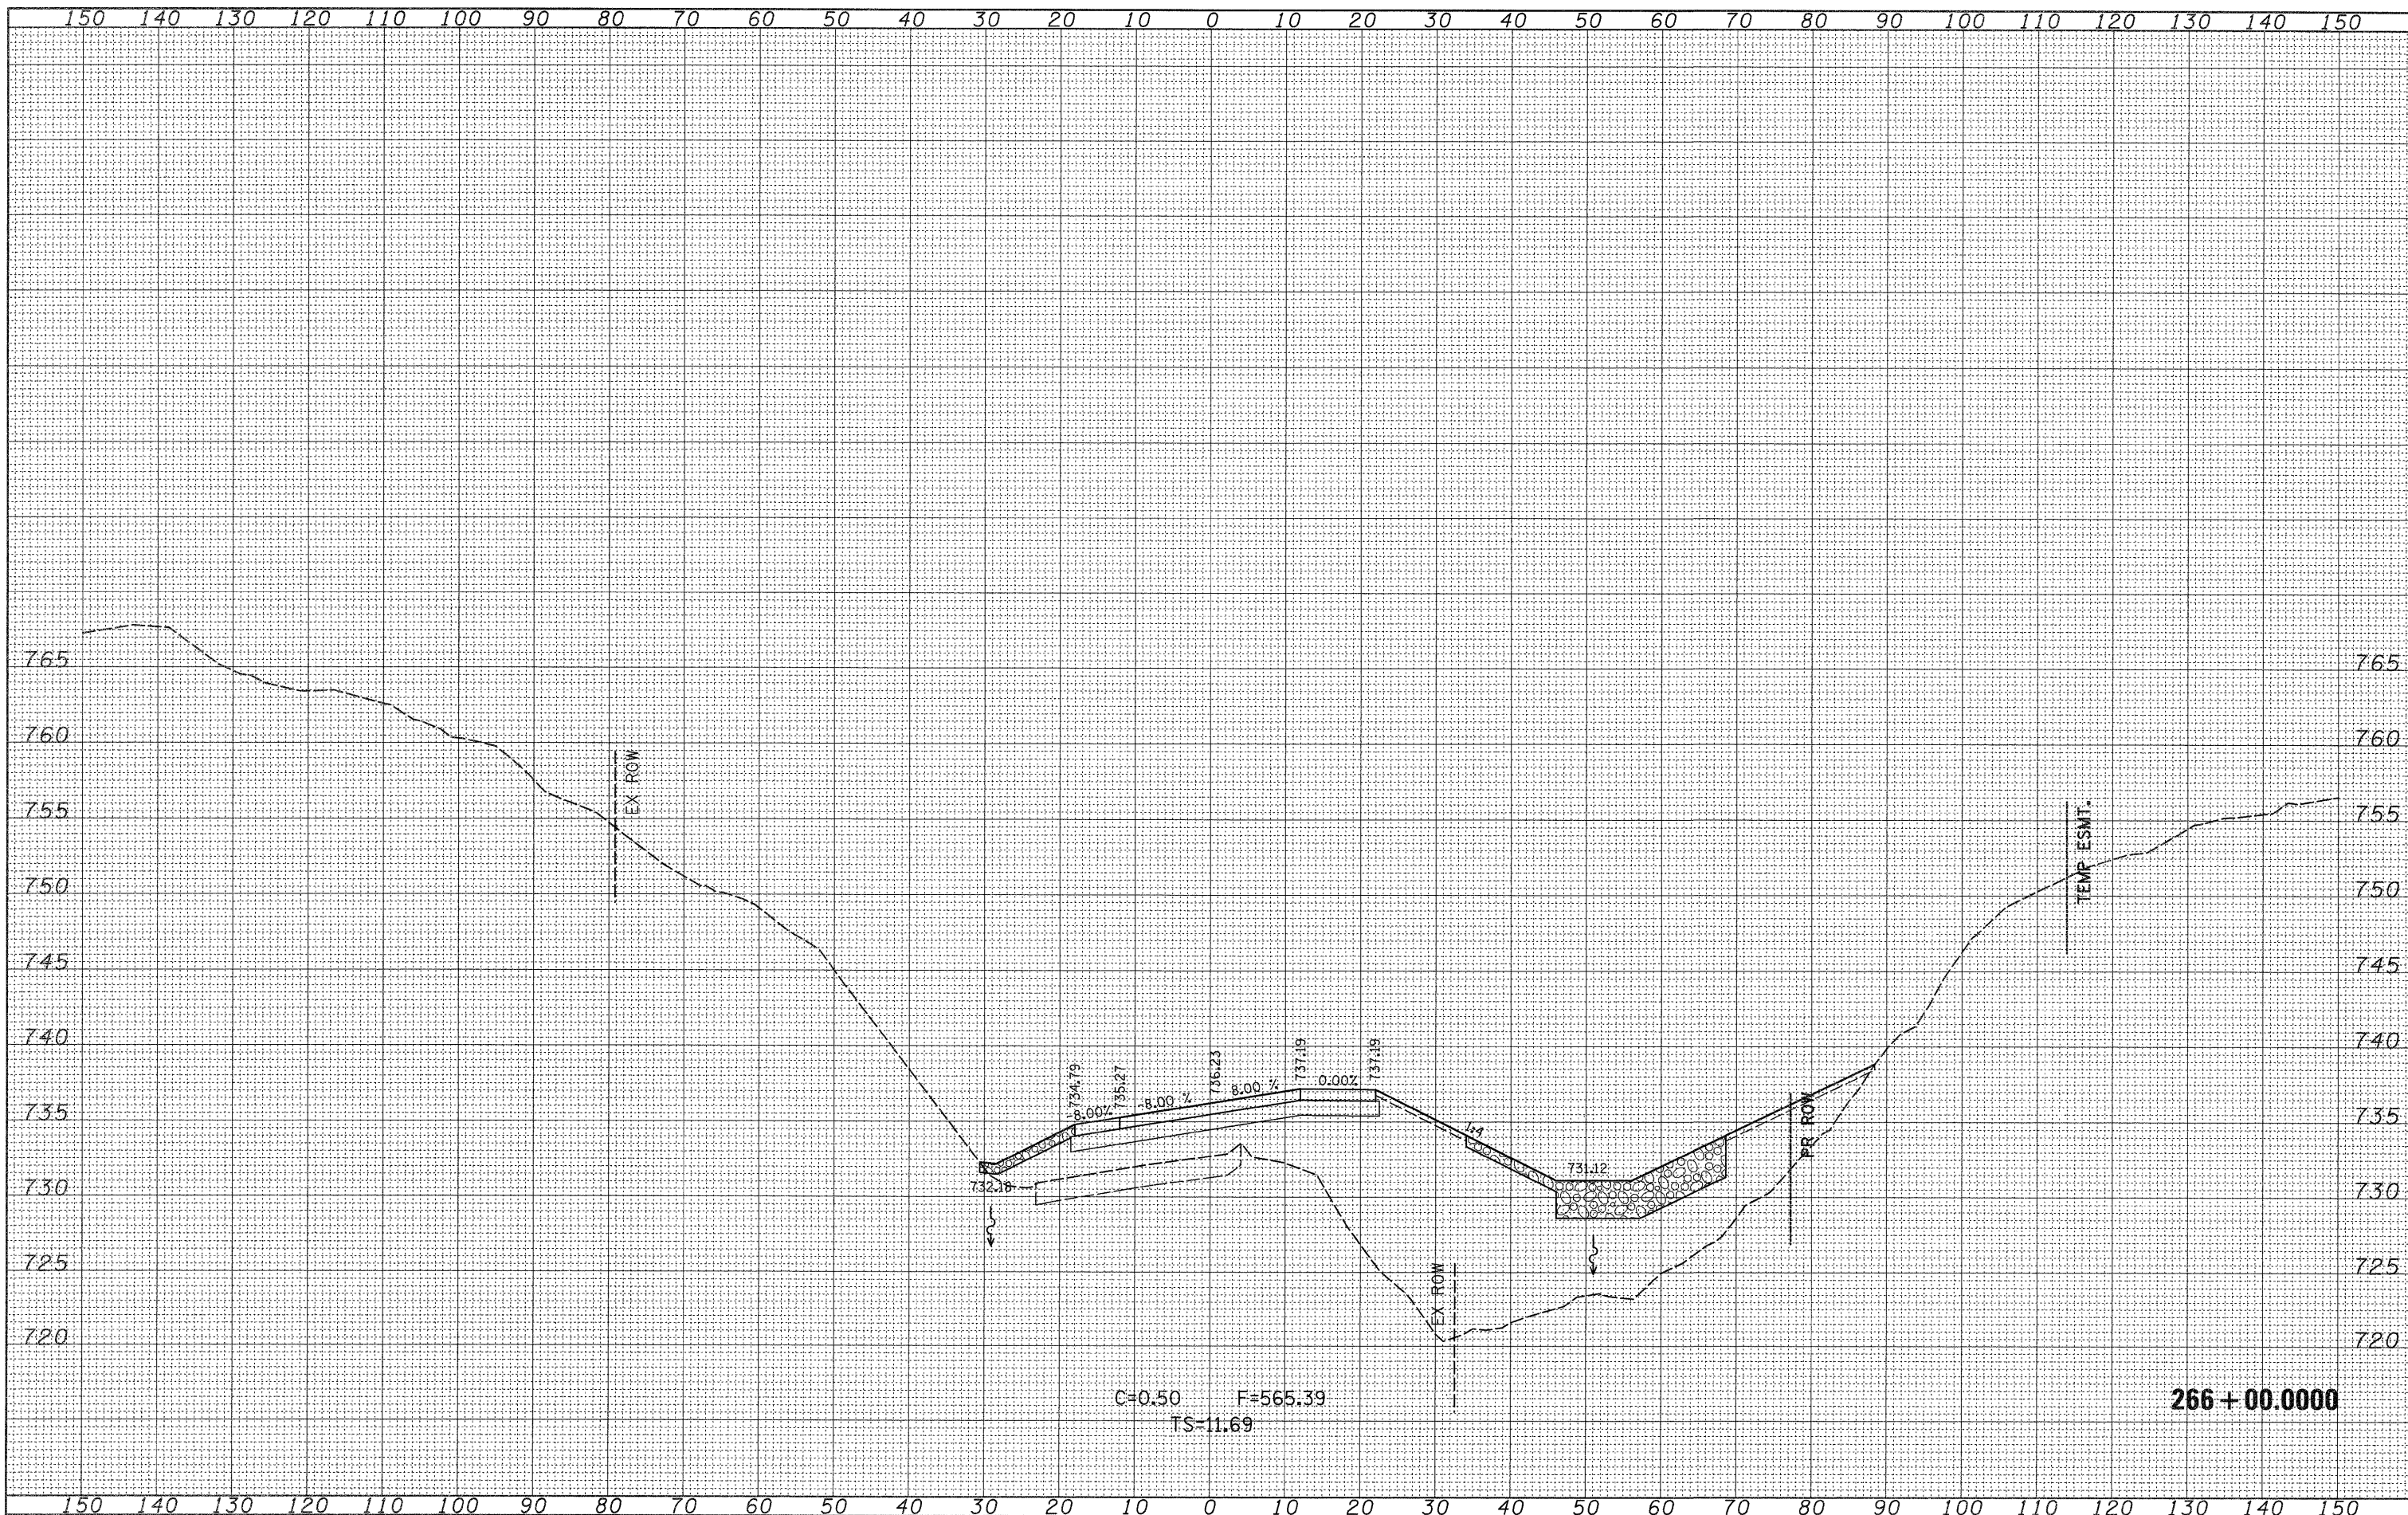

266+00.0000

FILE NAME =
 c:\pwork\pwork\DOT\CUSHMANBW\d8117386\0202808-

USER NAME = cushmanbw
 DRAWN -
 CHECKED -
 DATE -

DESIGNED -
 DRAWN -
 CHECKED -
 DATE -

REVISED -
 REVISED -
 REVISED -
 REVISED -

**STATE OF ILLINOIS
 DEPARTMENT OF TRANSPORTATION**

**IL ROUTE 20
 MAINLINE CROSS SECTIONS**
 SCALE: SHEET NO. OF SHEETS STA. 266+00.0000 TO STA. 266+00.0000

F.A.P. RTE. 301	SECTION 31T	COUNTY JO DAVIESS	TOTAL SHEETS 160	SHEET NO. 135
CONTRACT NO. 64D92			ILLINOIS FED. AID PROJECT	