


FINAL SURVEY	DATE
SURVEYED	
BY	
NO. OF	
TEMPLATES	
NOTE BOOK	
AREAS CHECKED	
NO.	

ORIGINAL SURVEY	DATE
SURVEYED	
BY	
NO. OF	
TEMPLATES	
NOTE BOOK	
AREAS CHECKED	
NO.	

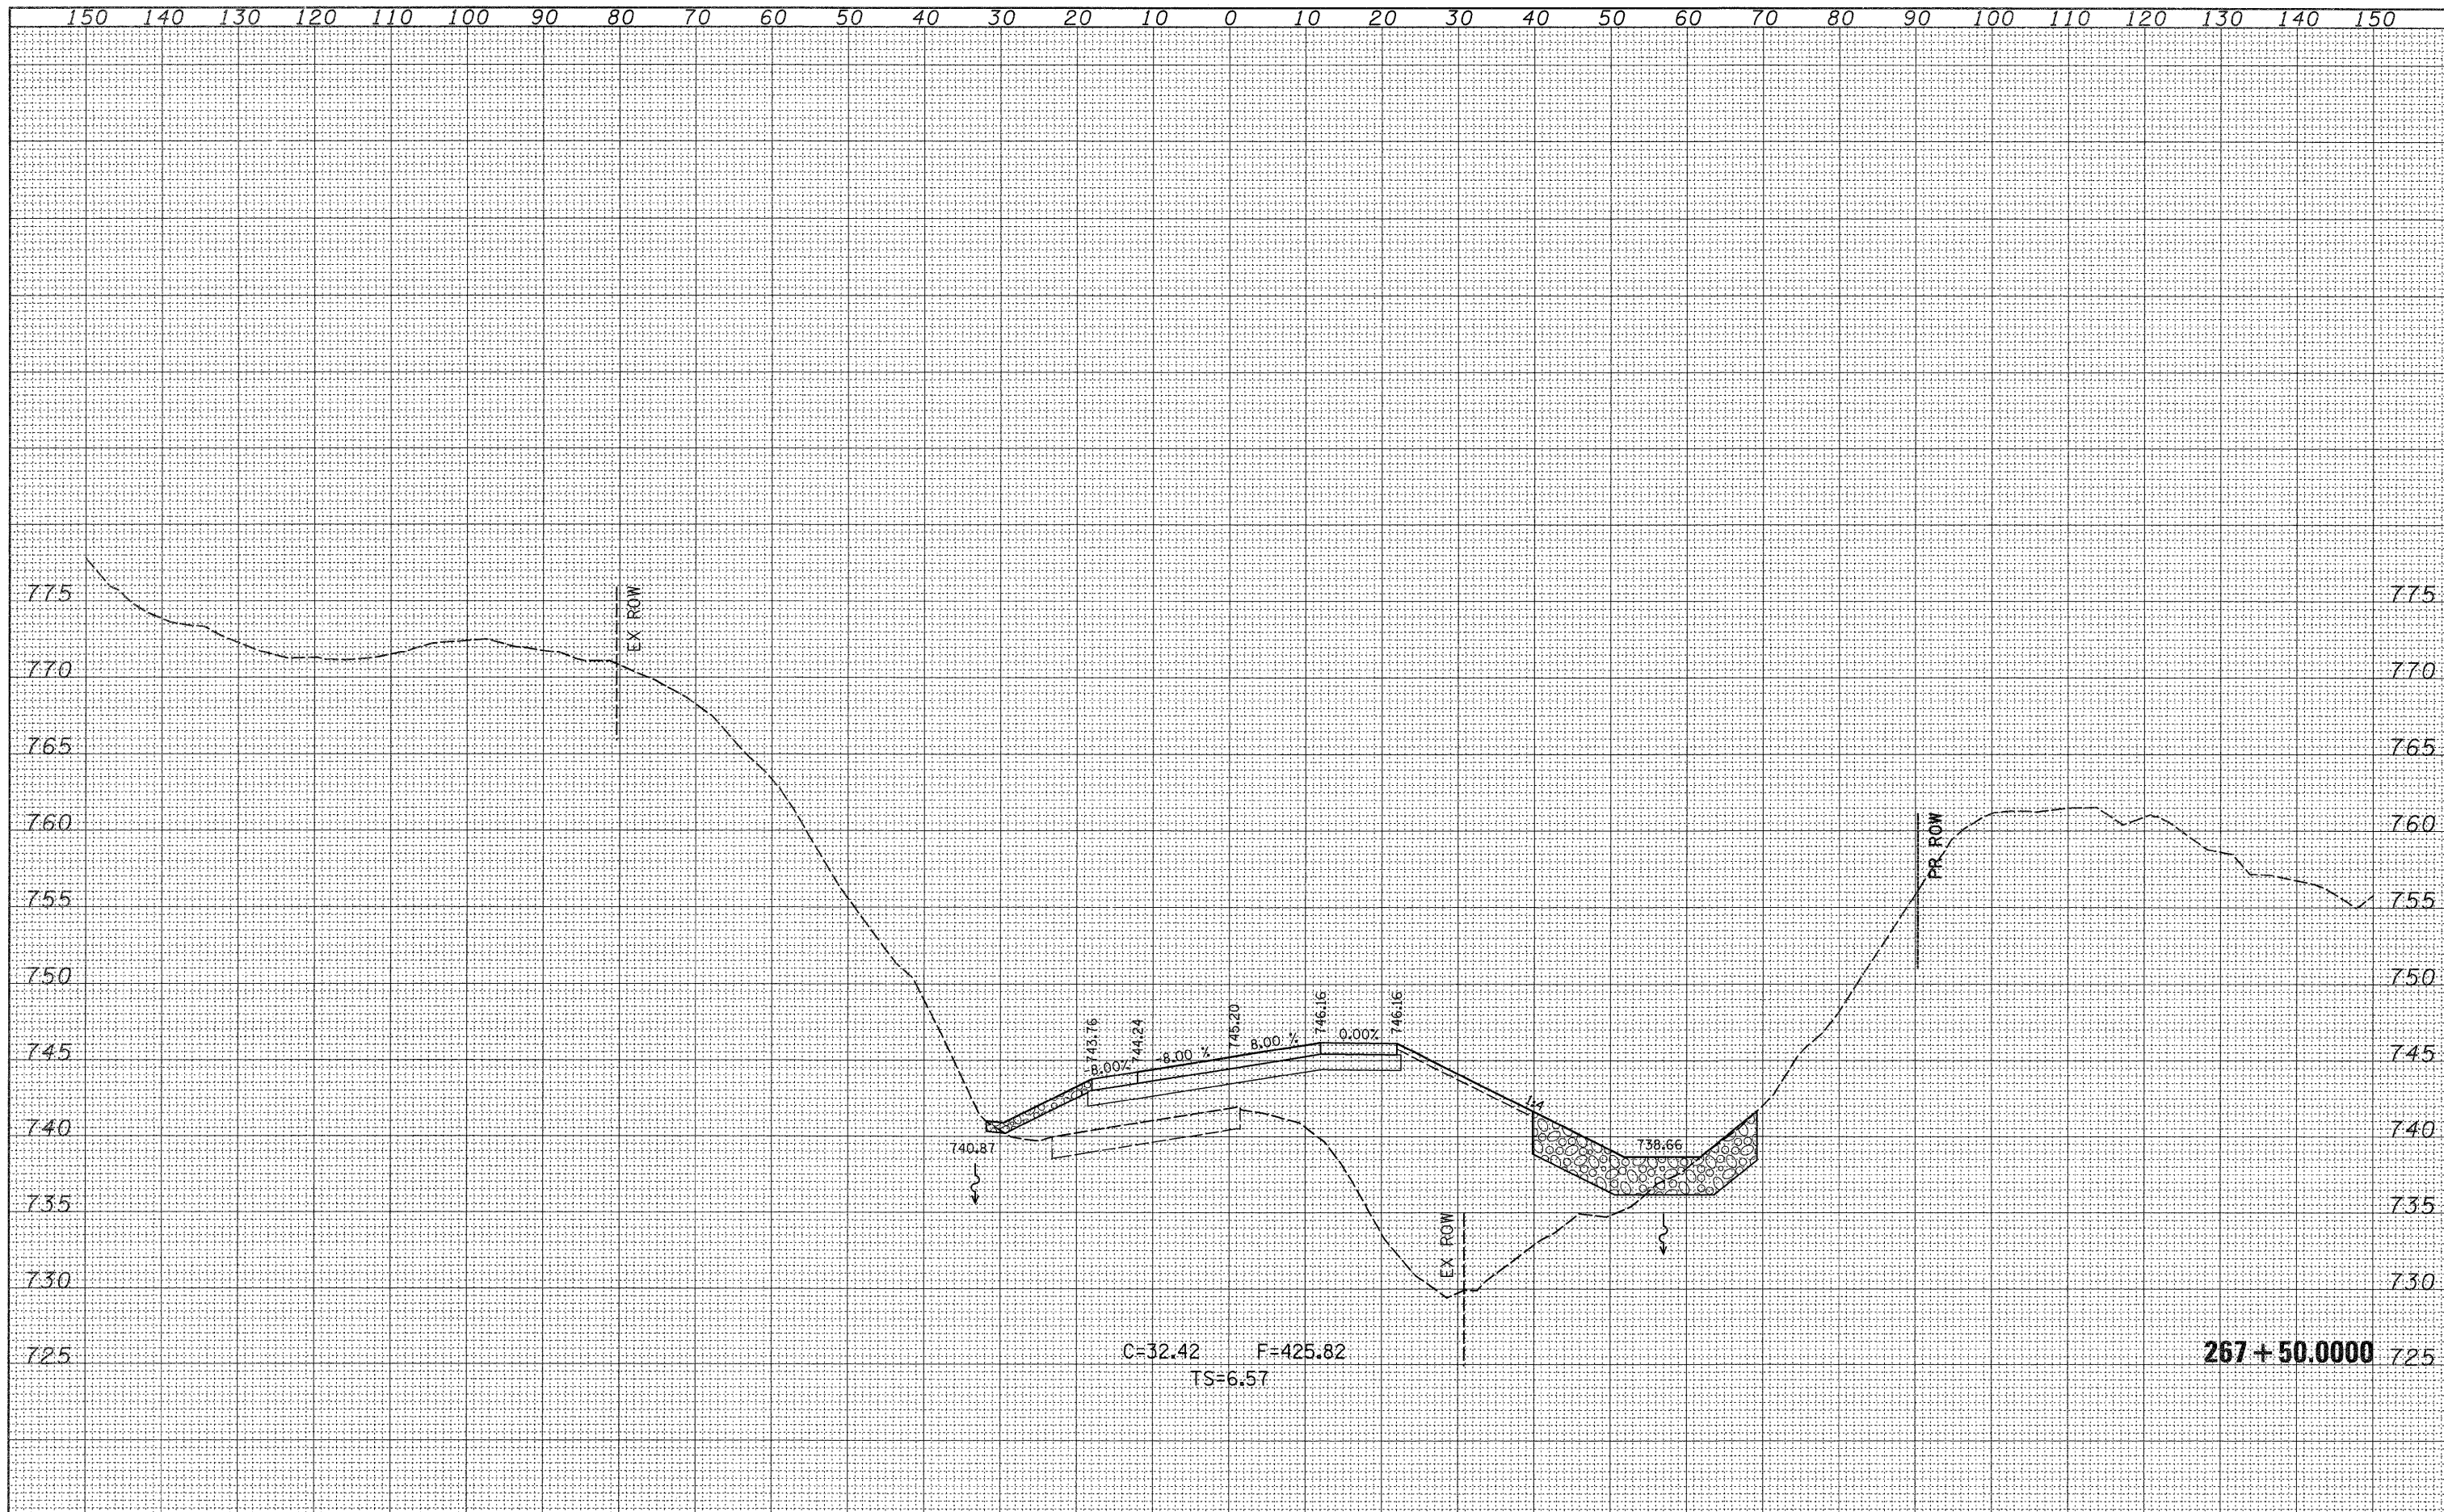

267 + 50.000

FILE NAME =	USER NAME = cushmanbw	DESIGNED -	REVISED -	<p align="center">STATE OF ILLINOIS DEPARTMENT OF TRANSPORTATION</p>	<p align="center">IL ROUTE 20 MAINLINE CROSS SECTIONS</p>		F.A.P. RTE. =	SECTION	COUNTY	TOTAL SHEETS	SHEET NO.
at:\pwork\PIWIDOT\CUSHMANBW\d0117386\0202008	sshtdgn	DRAWN -	REVISED -		301	31T	JO DAVIESS	160	138		
PLOT SCALE = 10,0000 / IN.		CHECKED -	REVISED -		SCALE:		SHEET NO. OF SHEETS		CONTRACT NO. 64D92		
PLOT DATE = Wed Dec 09 11h21m 2004		DATE -	REVISED -		STA. 267+50.0000 TO STA. 267+50.0000		ILLINOIS FED. AID PROJECT				