


FINAL SURVEY	SURVEYED	BY	DATE
NOTE BOOK	NO. _____		
AREAS CHECKED			
AREAS CHECKED			

ORIGINAL SURVEY	SURVEYED	BY	DATE
NOTE BOOK	NO. _____		
AREAS CHECKED			
AREAS CHECKED			

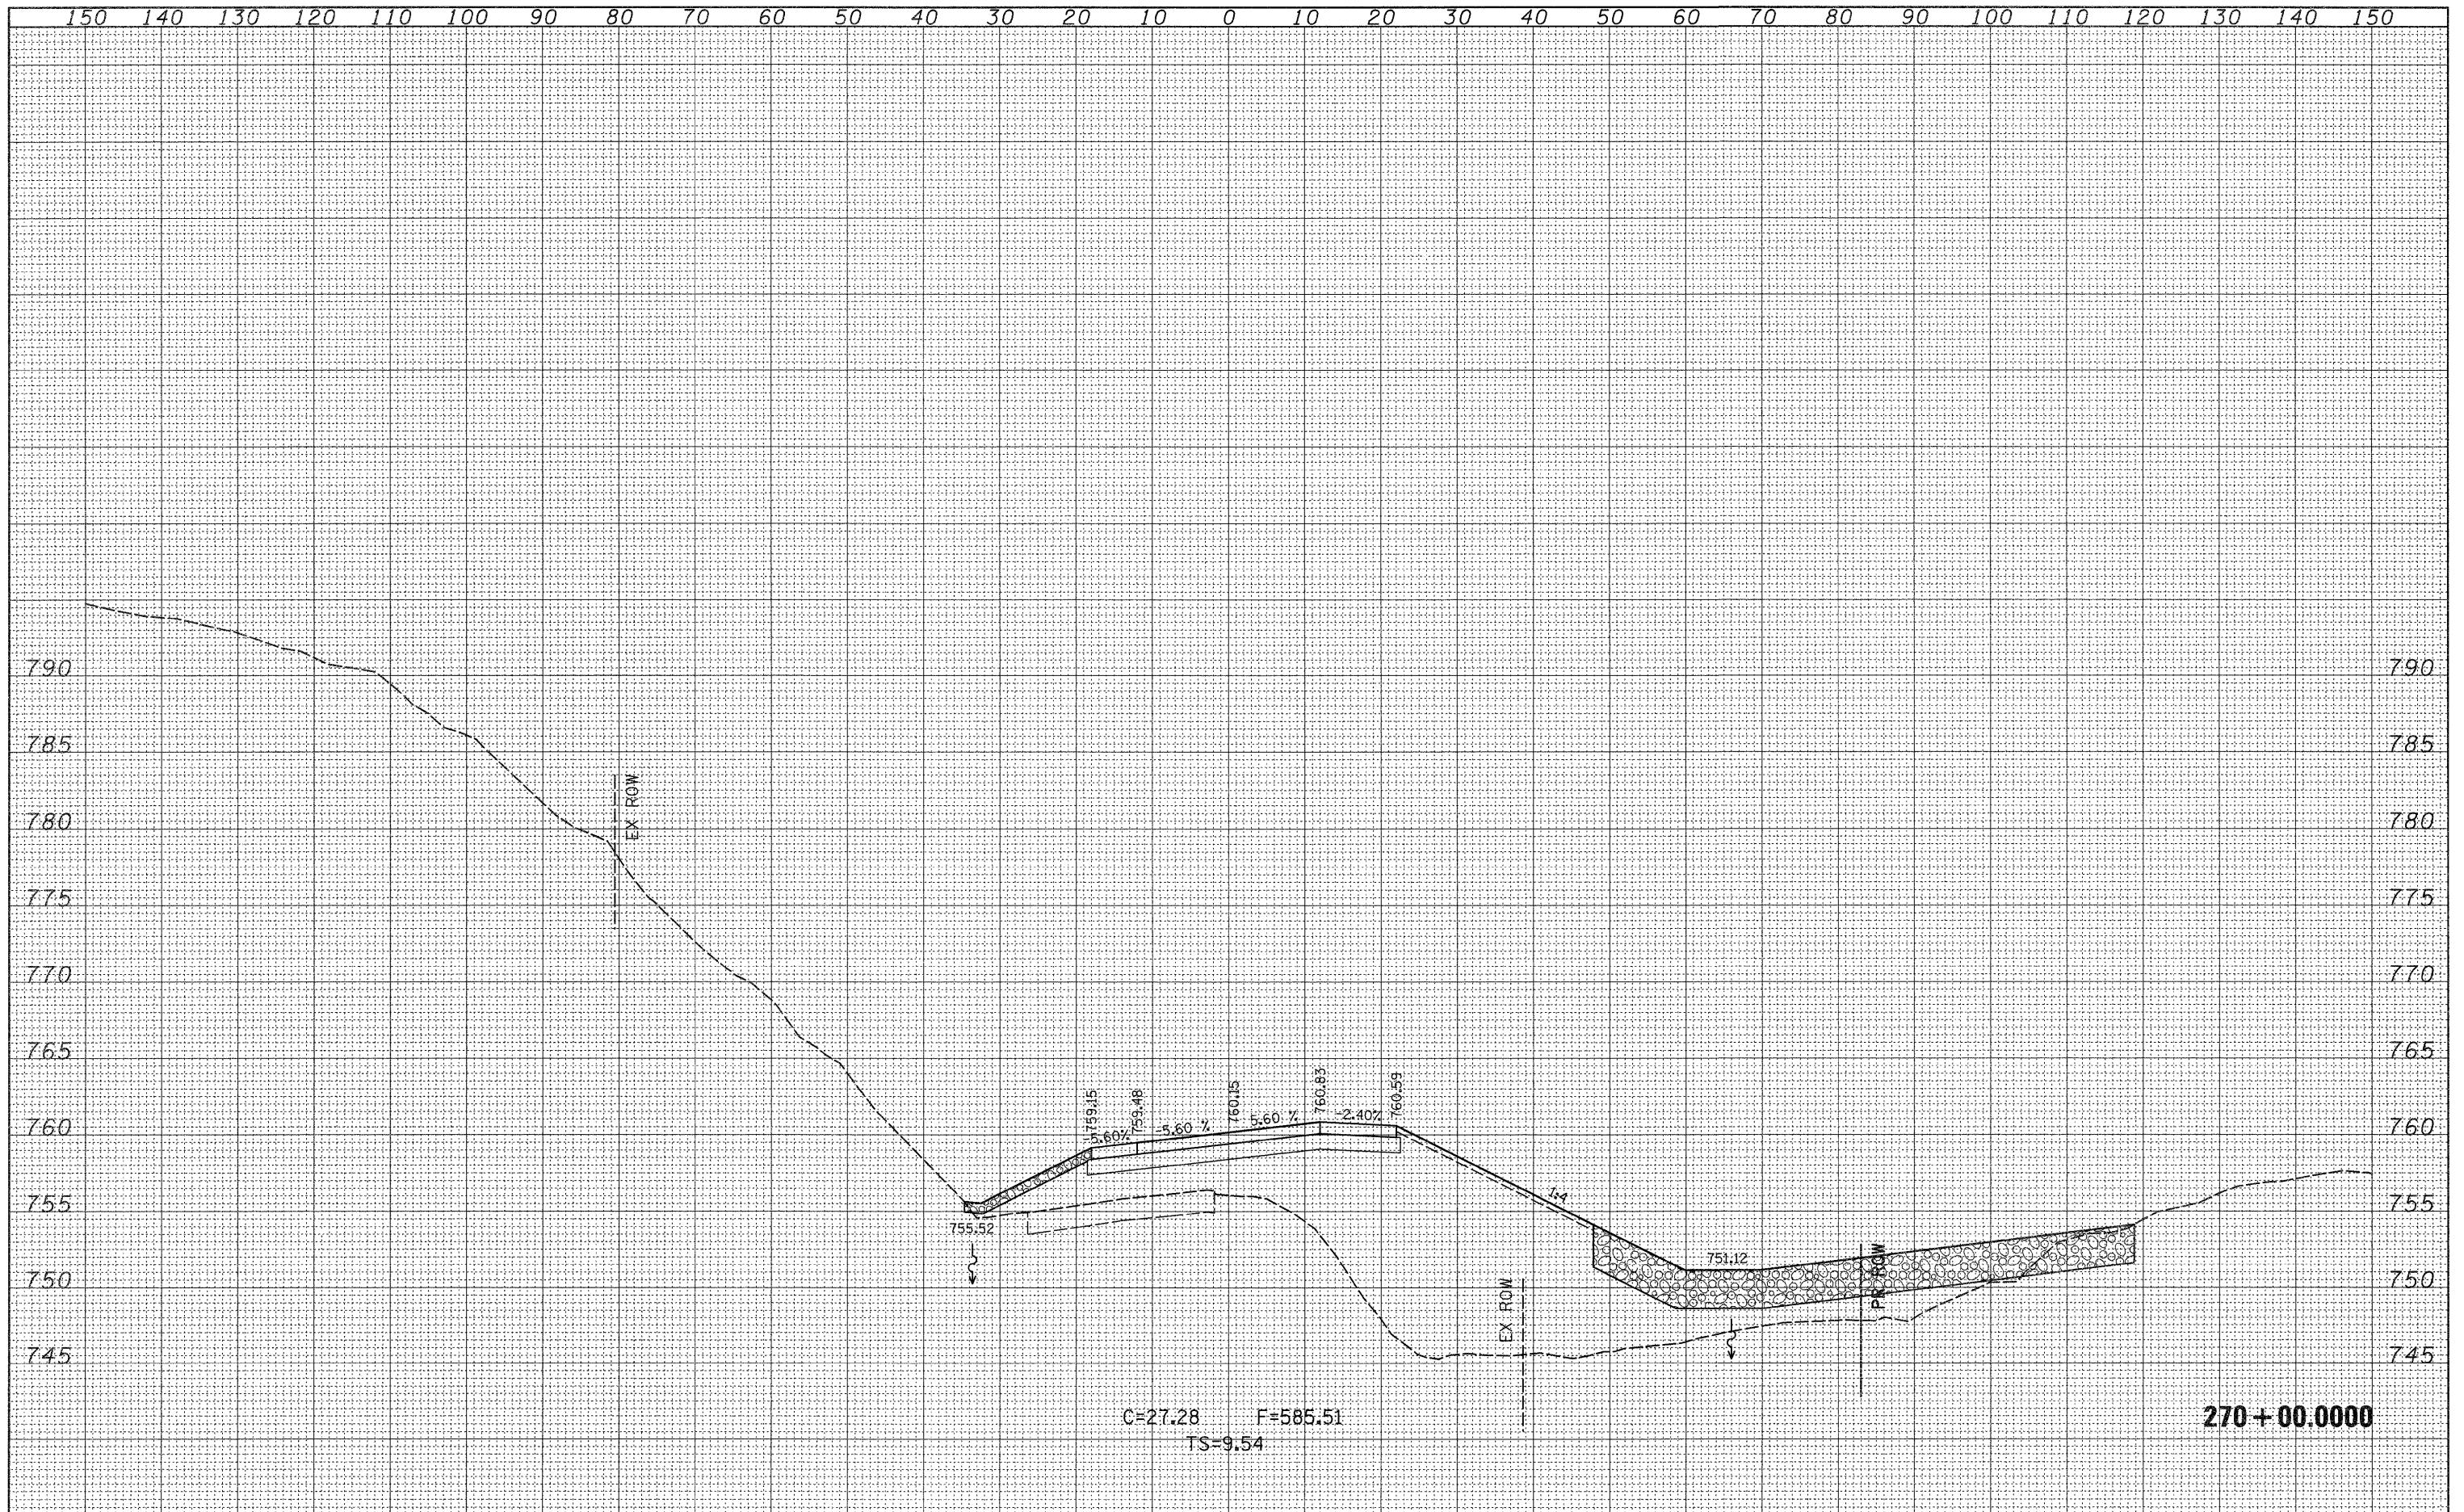

270+00.0000

FILE NAME =	USER NAME = cushmanbw	DESIGNED -	REVISED -	STATE OF ILLINOIS DEPARTMENT OF TRANSPORTATION	IL ROUTE 20 MAINLINE CROSS SECTIONS			F.A.P. RTE. 301	SECTION 31T	COUNTY JO DAVIESS	TOTAL SHEETS 160	SHEET NO. 143
c:\pr_work\p\WIDOT\CUSHMANBW\0117366\0282006	sshldgn	DRAWN -	REVISED -		SCALE:	SHEET NO. OF SHEETS	STA. 270+00.0000 TO STA. 270+00.0000	CONTRACT NO. 64D92				
	PLOT SCALE = 10.0000' / IN.	CHECKED -	REVISED -		ILLINOIS FED. AID PROJECT							
	PLOT DATE = Wed Dec 09 11:12:18 2009	DATE -	REVISED -									