


FINAL SURVEY	NO.
SURVEYED	DATE
BY	
TEMPLATE	
AREAS CHECKED	

ORIGINAL SURVEY	NO.
SURVEYED	DATE
BY	
TEMPLATE	
AREAS CHECKED	

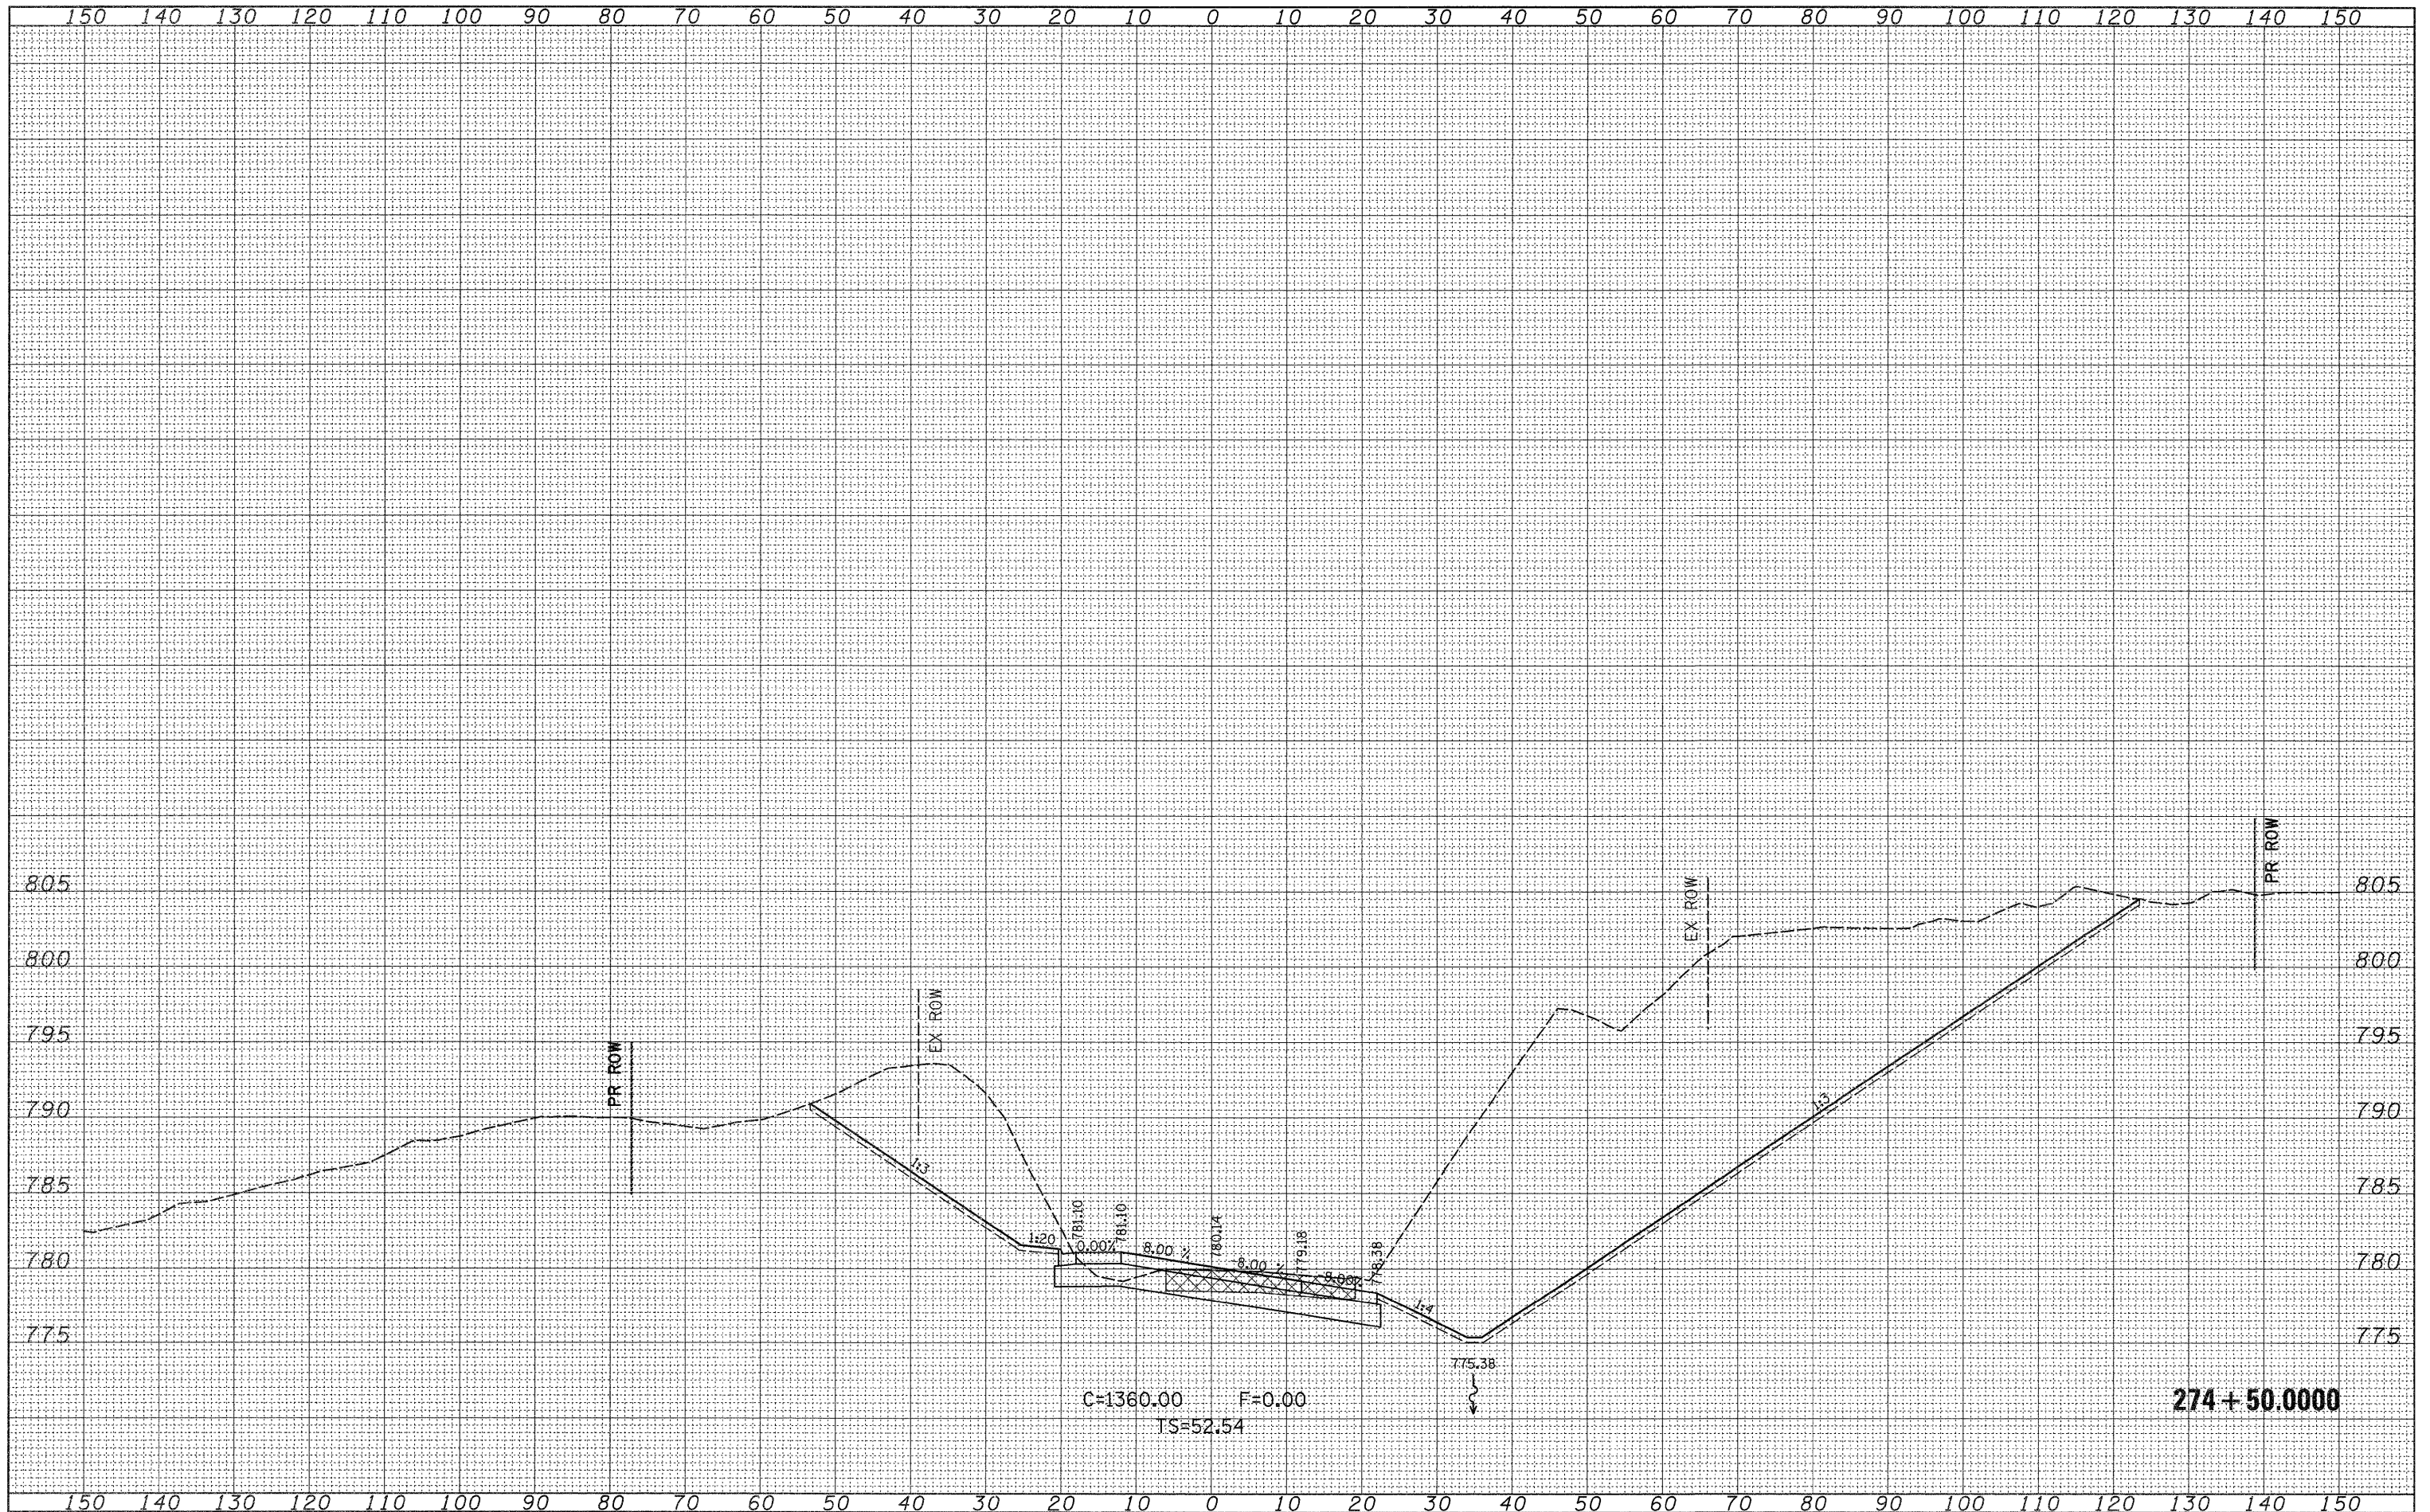

FILE NAME = c:\pwork\PWIDOT\CUSHMANBW\d117386\0202808

USER NAME = cushmanbw
 DRAWN - sshtdgn
 PLOT SCALE = 1/8" = 100.0000' / IN.
 PLOT DATE = Wed Dec 09 11:21:23 2009

DESIGNED -
 CHECKED -
 DATE -

REVISED -
 REVISED -
 REVISED -
 REVISED -

STATE OF ILLINOIS
 DEPARTMENT OF TRANSPORTATION

IL ROUTE 20
 MAINLINE CROSS SECTIONS
 SCALE: SHEET NO. OF SHEETS STA. 274+50.0000 TO STA. 274+50.0000

F.A.P. RTE.	SECTION	COUNTY	TOTAL SHEETS	SHEET NO.
301	31T	JO DAVIESS	160	151
			CONTRACT NO. 64D92	
ILLINOIS FED. AID PROJECT				