


| | | |
|---------------|----|------|
| FINAL SURVEY | BY | DATE |
| SURVEYED | | |
| PLAT | | |
| TEMP | | |
| NOTE BOOK | | |
| AREAS CHECKED | | |
| NO. | | |

| | | |
|-----------------|----|------|
| ORIGINAL SURVEY | BY | DATE |
| SURVEYED | | |
| PLAT | | |
| TEMP | | |
| NOTE BOOK | | |
| AREAS CHECKED | | |
| NO. | | |

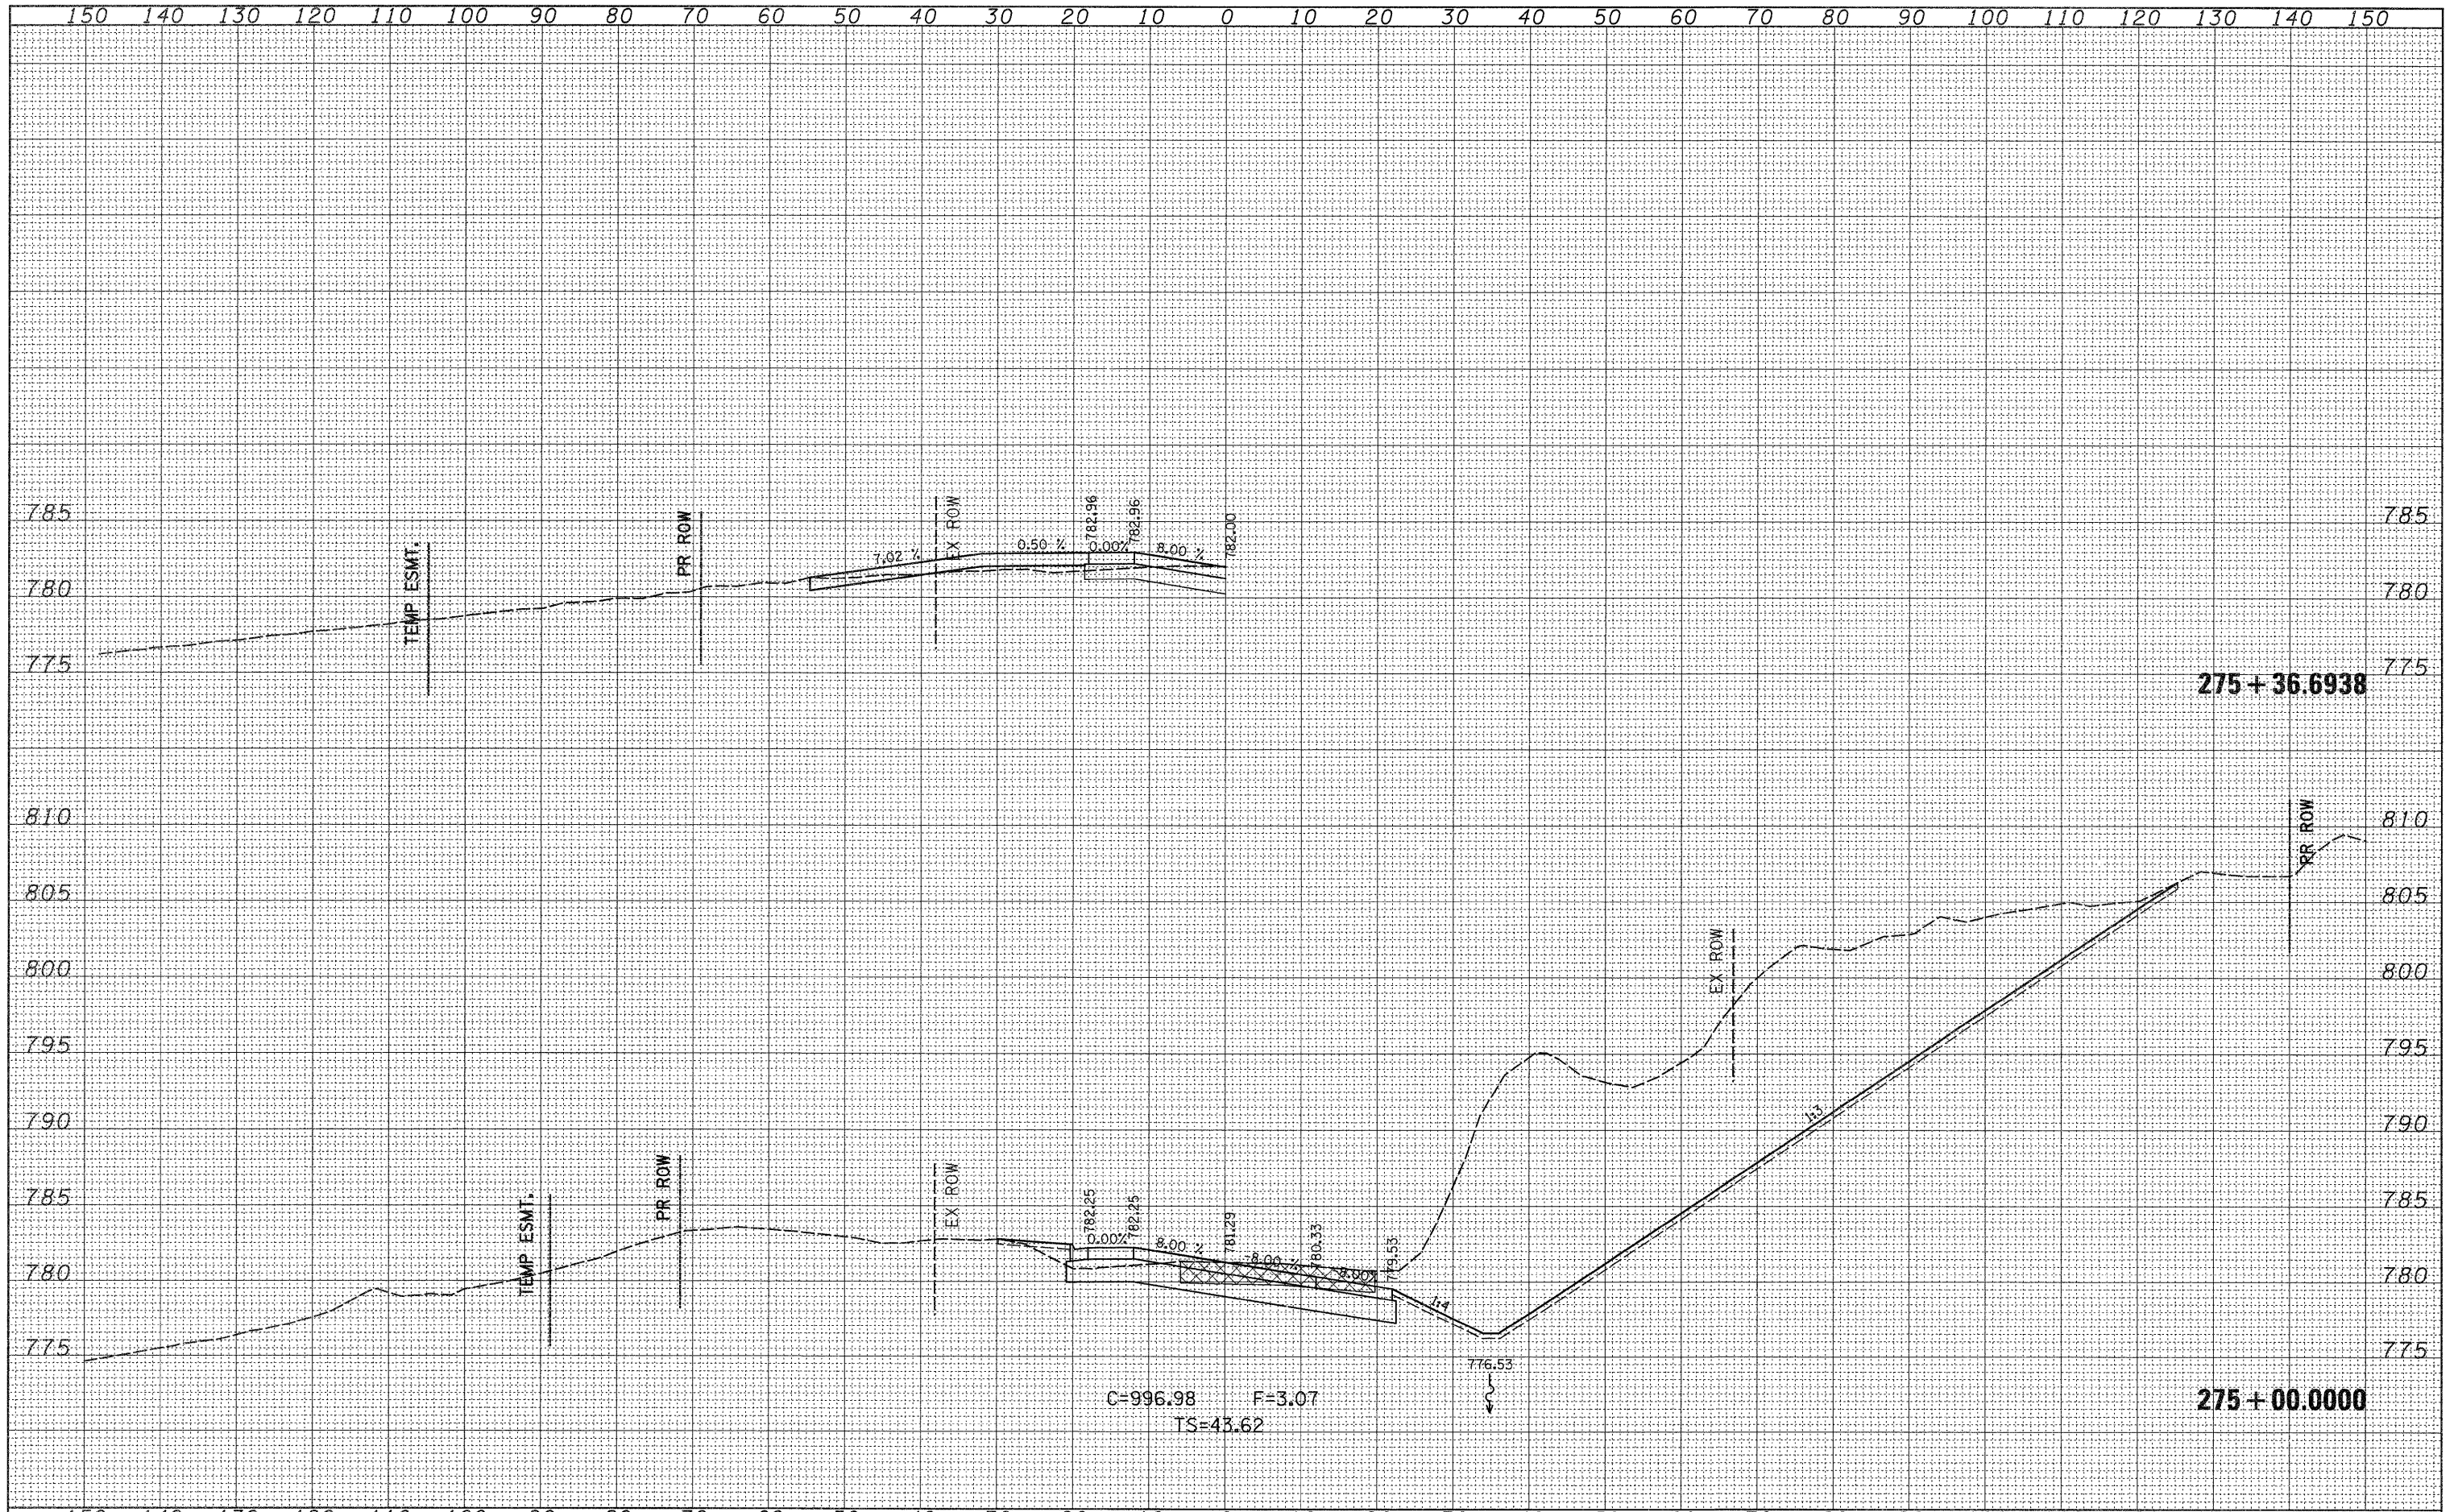

| | | | | | | | | | | | | |
|---|-----------------------|------------|-----------|---|---|-----|------------|--------------------|---------|--------|-----------------|--------------|
| FILE NAME = | USER NAME = cushmanbw | DESIGNED - | REVISED - | STATE OF ILLINOIS DEPARTMENT OF TRANSPORTATION | IL ROUTE 20 MAINLINE CROSS SECTIONS | | | F.A.P. RTE. | SECTION | COUNTY | TOTAL SHEETS | SHEET NO. |
| at\p\work\PMID001\CUSHMANBW\d0117366\02022009 | ashhdgn | DRAWN - | REVISED - | | 301 | 31T | JO DAVIESS | 160 | 152 | | | |
| | | CHECKED - | REVISED - | | SCALE: SHEET NO. OF SHEETS STA. 275+00.0000 TO STA. 275+36.6938 | | | CONTRACT NO. 64D92 | | | | |
| | | DATE - | REVISED - | | ILLINOIS FED. AID PROJECT | | | | | | | |