


FINAL SURVEY	DATE
SURVEYED	BY
NOTE BOOK	
TEMPLATE	
AREAS CHECKED	
NO.	

ORIGINAL SURVEY	DATE
SURVEYED	BY
NOTE BOOK	
TEMPLATE	
AREAS CHECKED	
NO.	

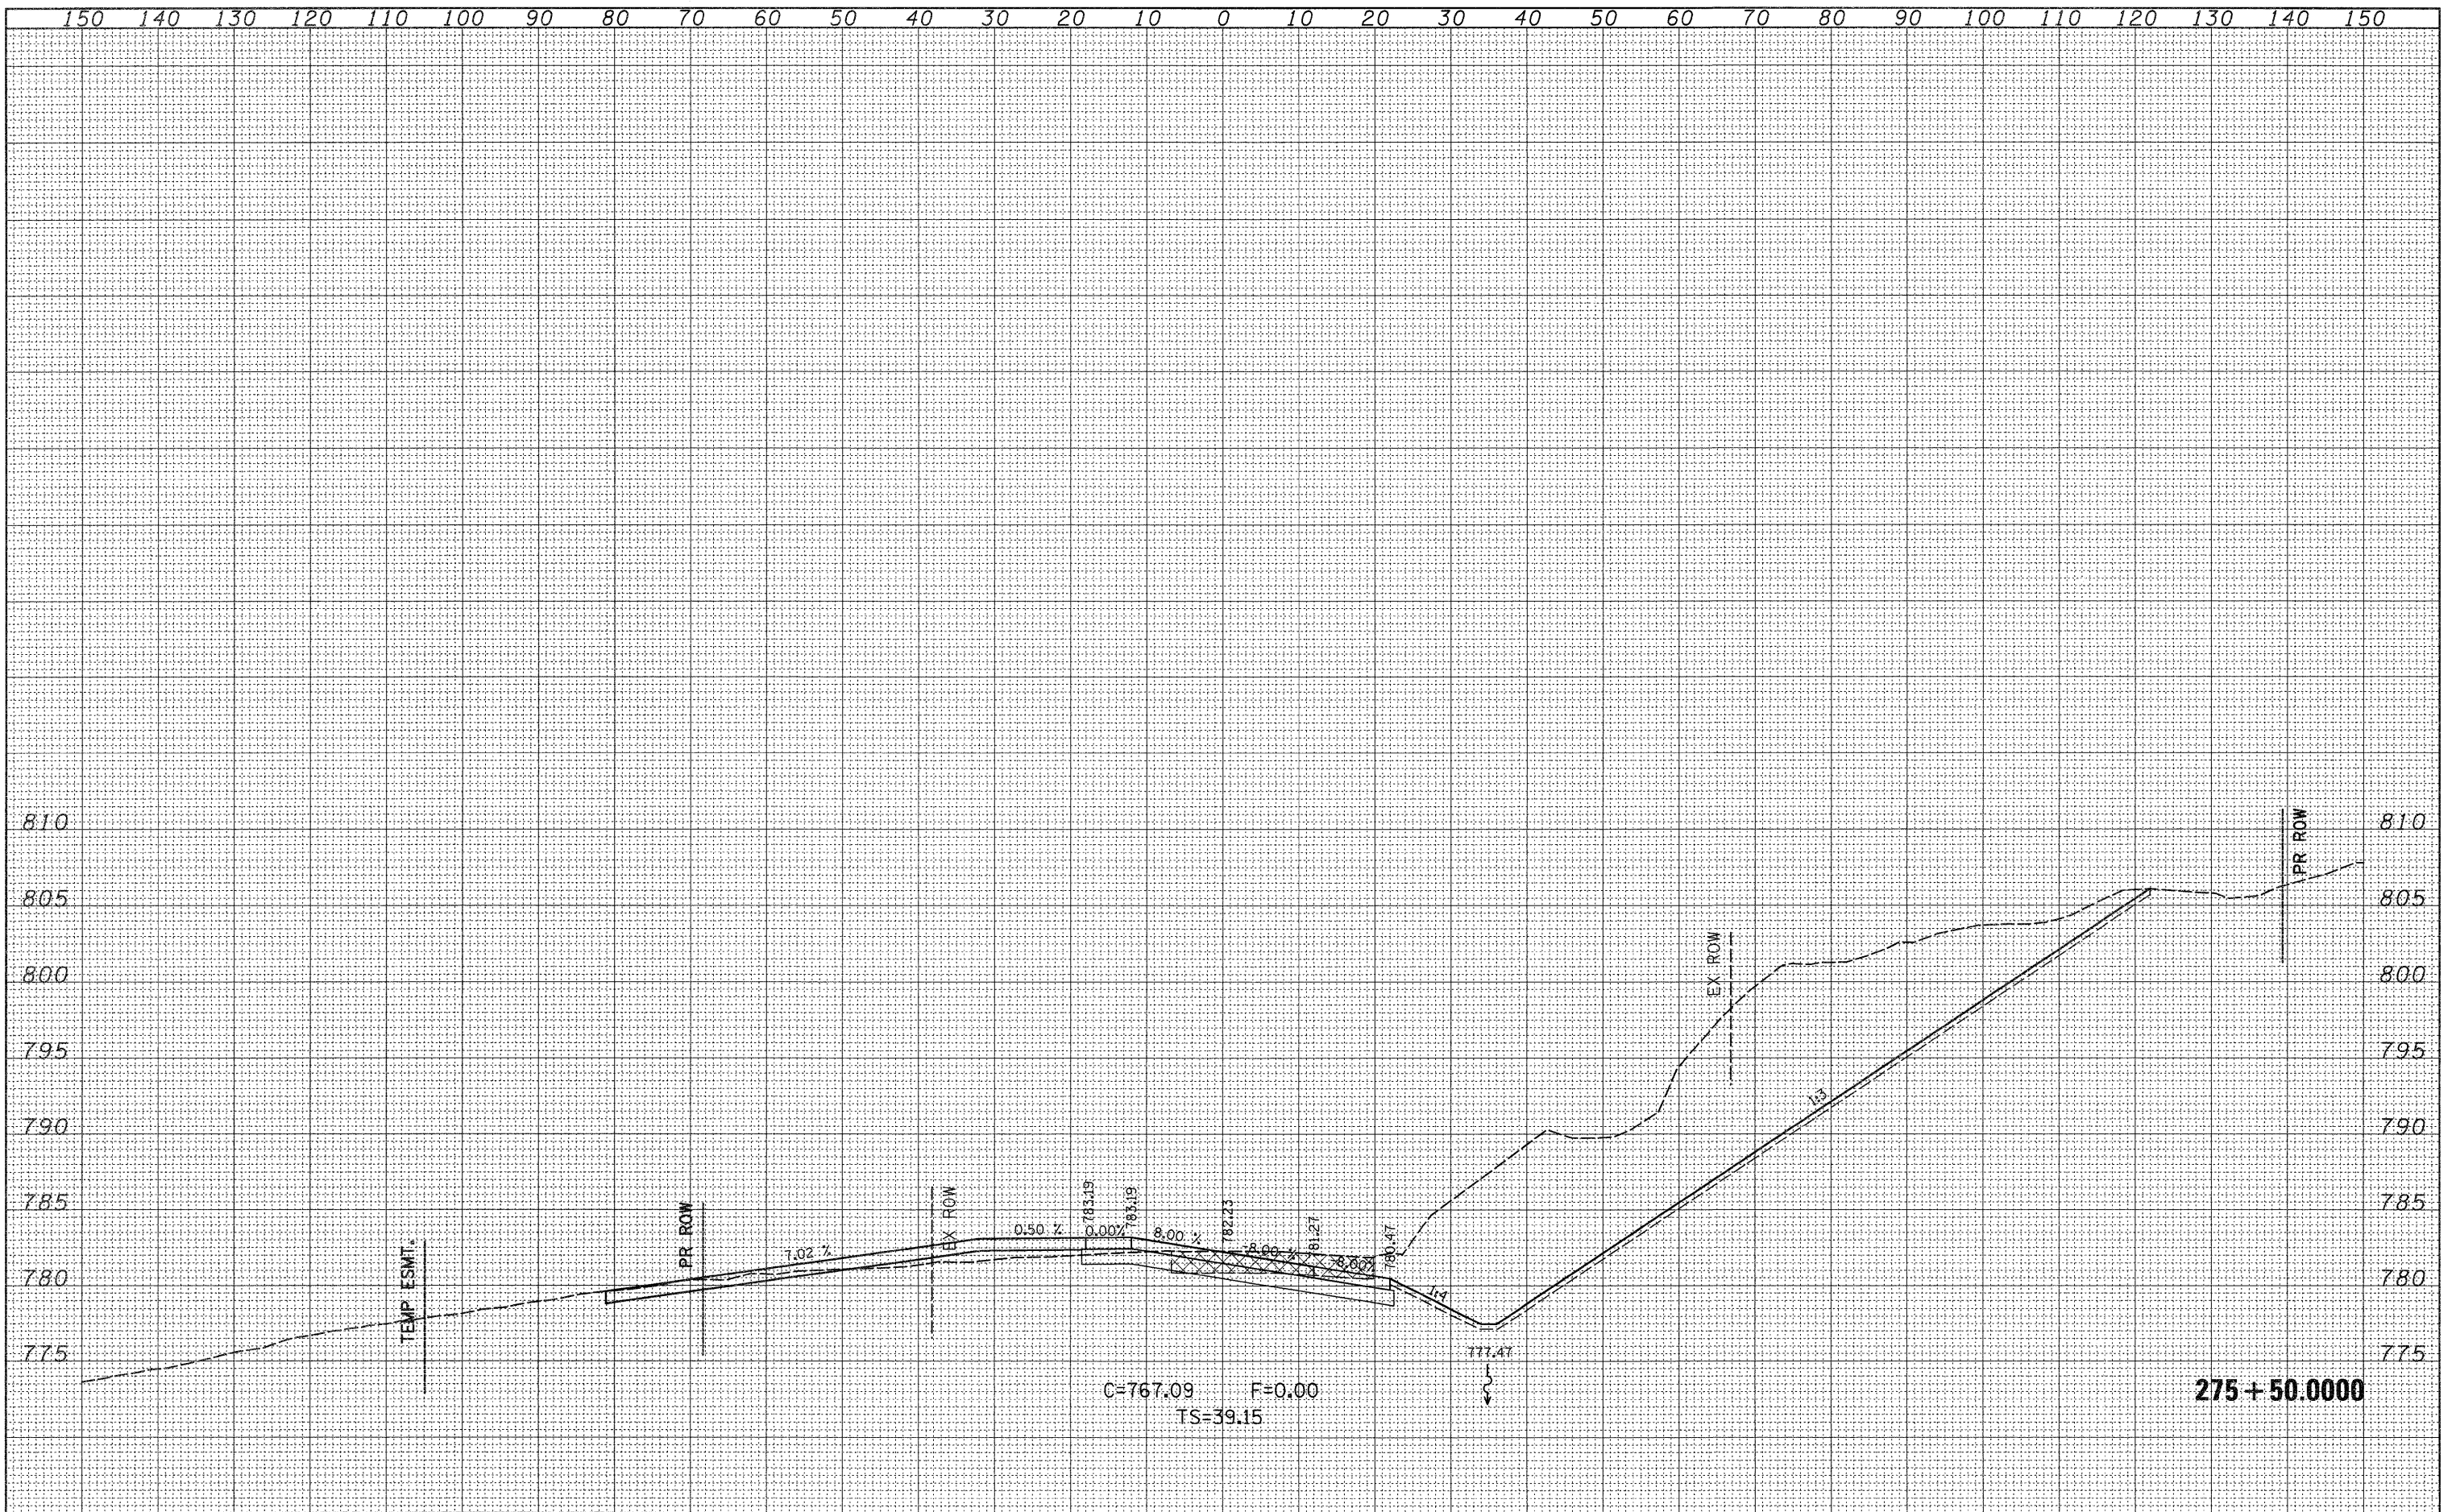

FILE NAME =	USER NAME = cushmenbw	DESIGNED -	REVISED -	STATE OF ILLINOIS DEPARTMENT OF TRANSPORTATION	IL ROUTE 20 MAINLINE CROSS SECTIONS			F.A.P. RTE.	SECTION	COUNTY	TOTAL SHEETS	SHEET NO.
at\p\work\p\10101\CUSHMANBW\d0117386\0202808-	ssht.dgn	DRAWN -	REVISED -		301	31T	JO DAVIESS	160	153			
PLOT SCALE = 10.0000' / IN.		CHECKED -	REVISED -		CONTRACT NO. 64D92							
PLOT DATE = Wed Dec 09 11:12:24 2009		DATE -	REVISED -		SCALE:	SHEET NO. OF SHEETS	STA. 275+50.0000 TO STA. 275+50.0000	ILLINOIS FED. AID PROJECT				