


DATE	
BY	
SURVEYED	
TEMPLATE	
NOTE BOOK	
AREAS CHECKED	

DATE	
BY	
SURVEYED	
TEMPLATE	
NOTE BOOK	
AREAS CHECKED	

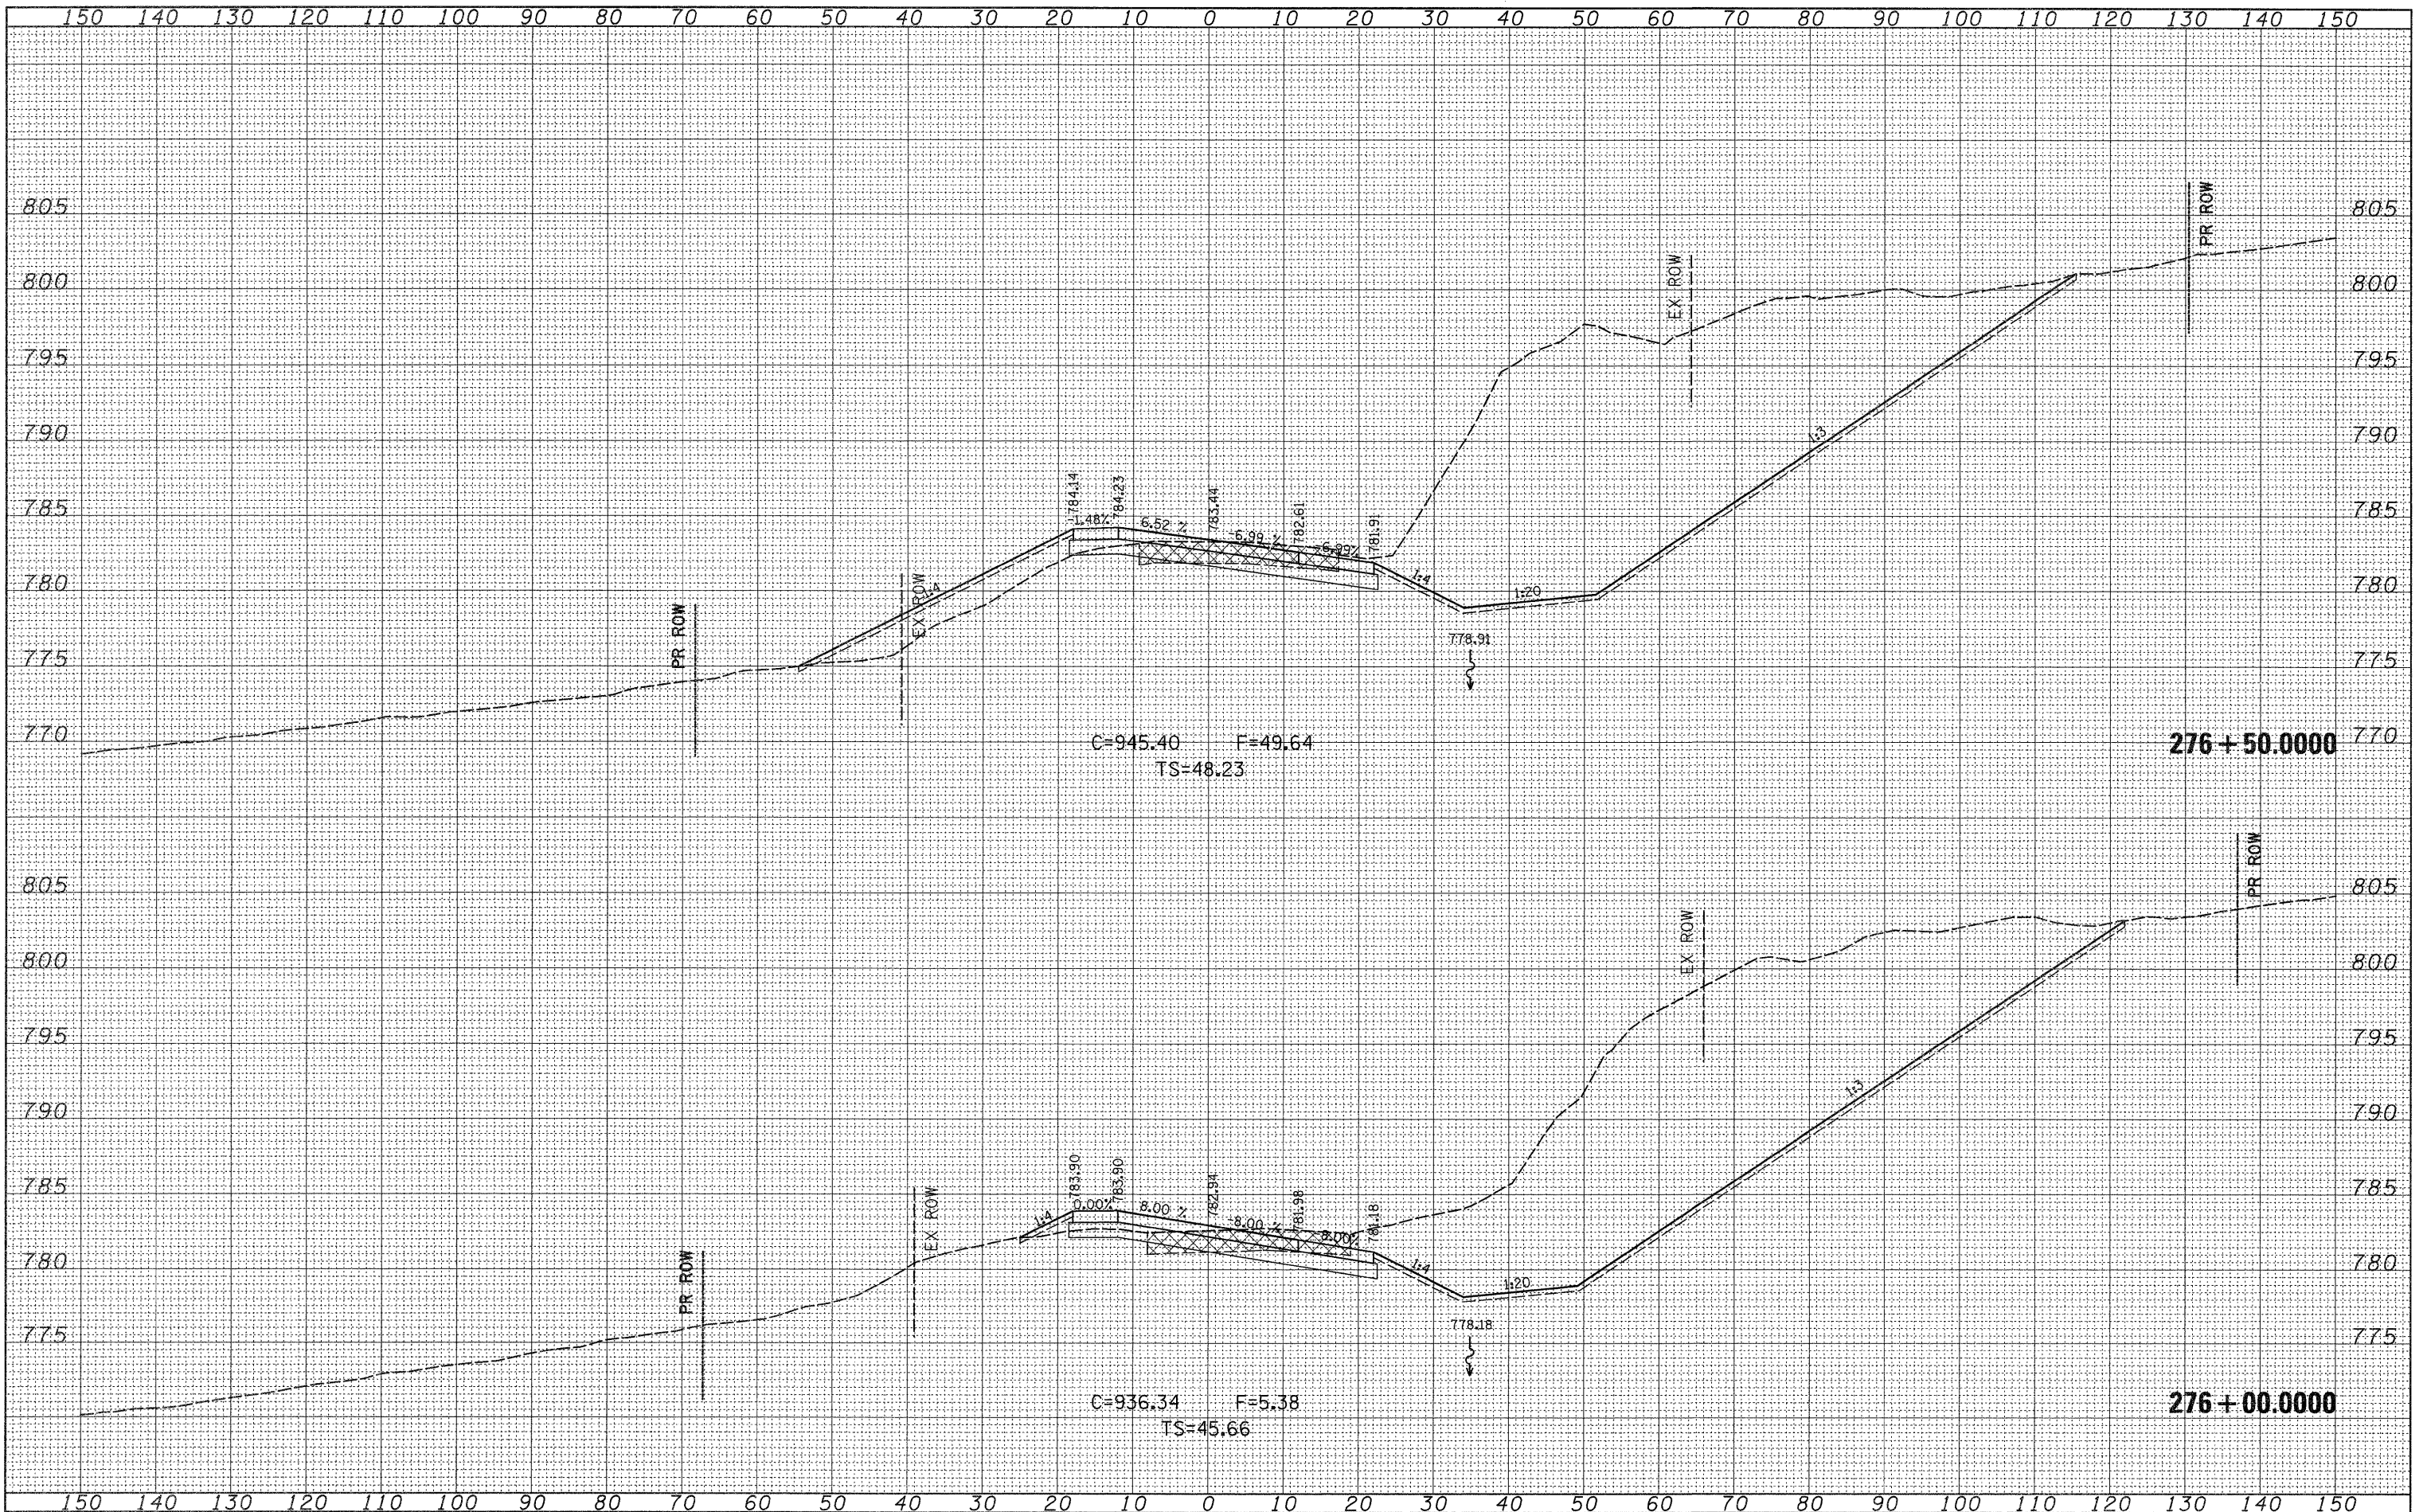

FILE NAME =
 ct:\pw_work\FWID01\CUSHMANBW\d0117366\0202608

USER NAME = cushmanbw
 shhdgn
 PLOT SCALE = 1/8" = 1' / IN.
 PLOT DATE = Wed Dec 09 11:24:24 2009

DESIGNED -
 DRAWN -
 CHECKED -
 DATE -

REVISED -
 REVISED -
 REVISED -
 REVISED -

**STATE OF ILLINOIS
 DEPARTMENT OF TRANSPORTATION**

**IL ROUTE 20
 MAINLINE CROSS SECTIONS**

SCALE: SHEET NO. OF SHEETS STA. 276+00.0000 TO STA. 276+50.0000

F.A.P. RTE. 301	SECTION 31T	COUNTY JO DAVIESS	TOTAL SHEETS 160	SHEET NO. 154
CONTRACT NO. 64D92			ILLINOIS FED. AID PROJECT	