


FINAL	DATE
SURVEYED	BY
REVISION	
TEMPLATE	
NOTE BOOK	
AREAS CHECKED	
NO.	

ORIGINAL	DATE
SURVEYED	BY
REVISION	
TEMPLATE	
NOTE BOOK	
AREAS CHECKED	
NO.	

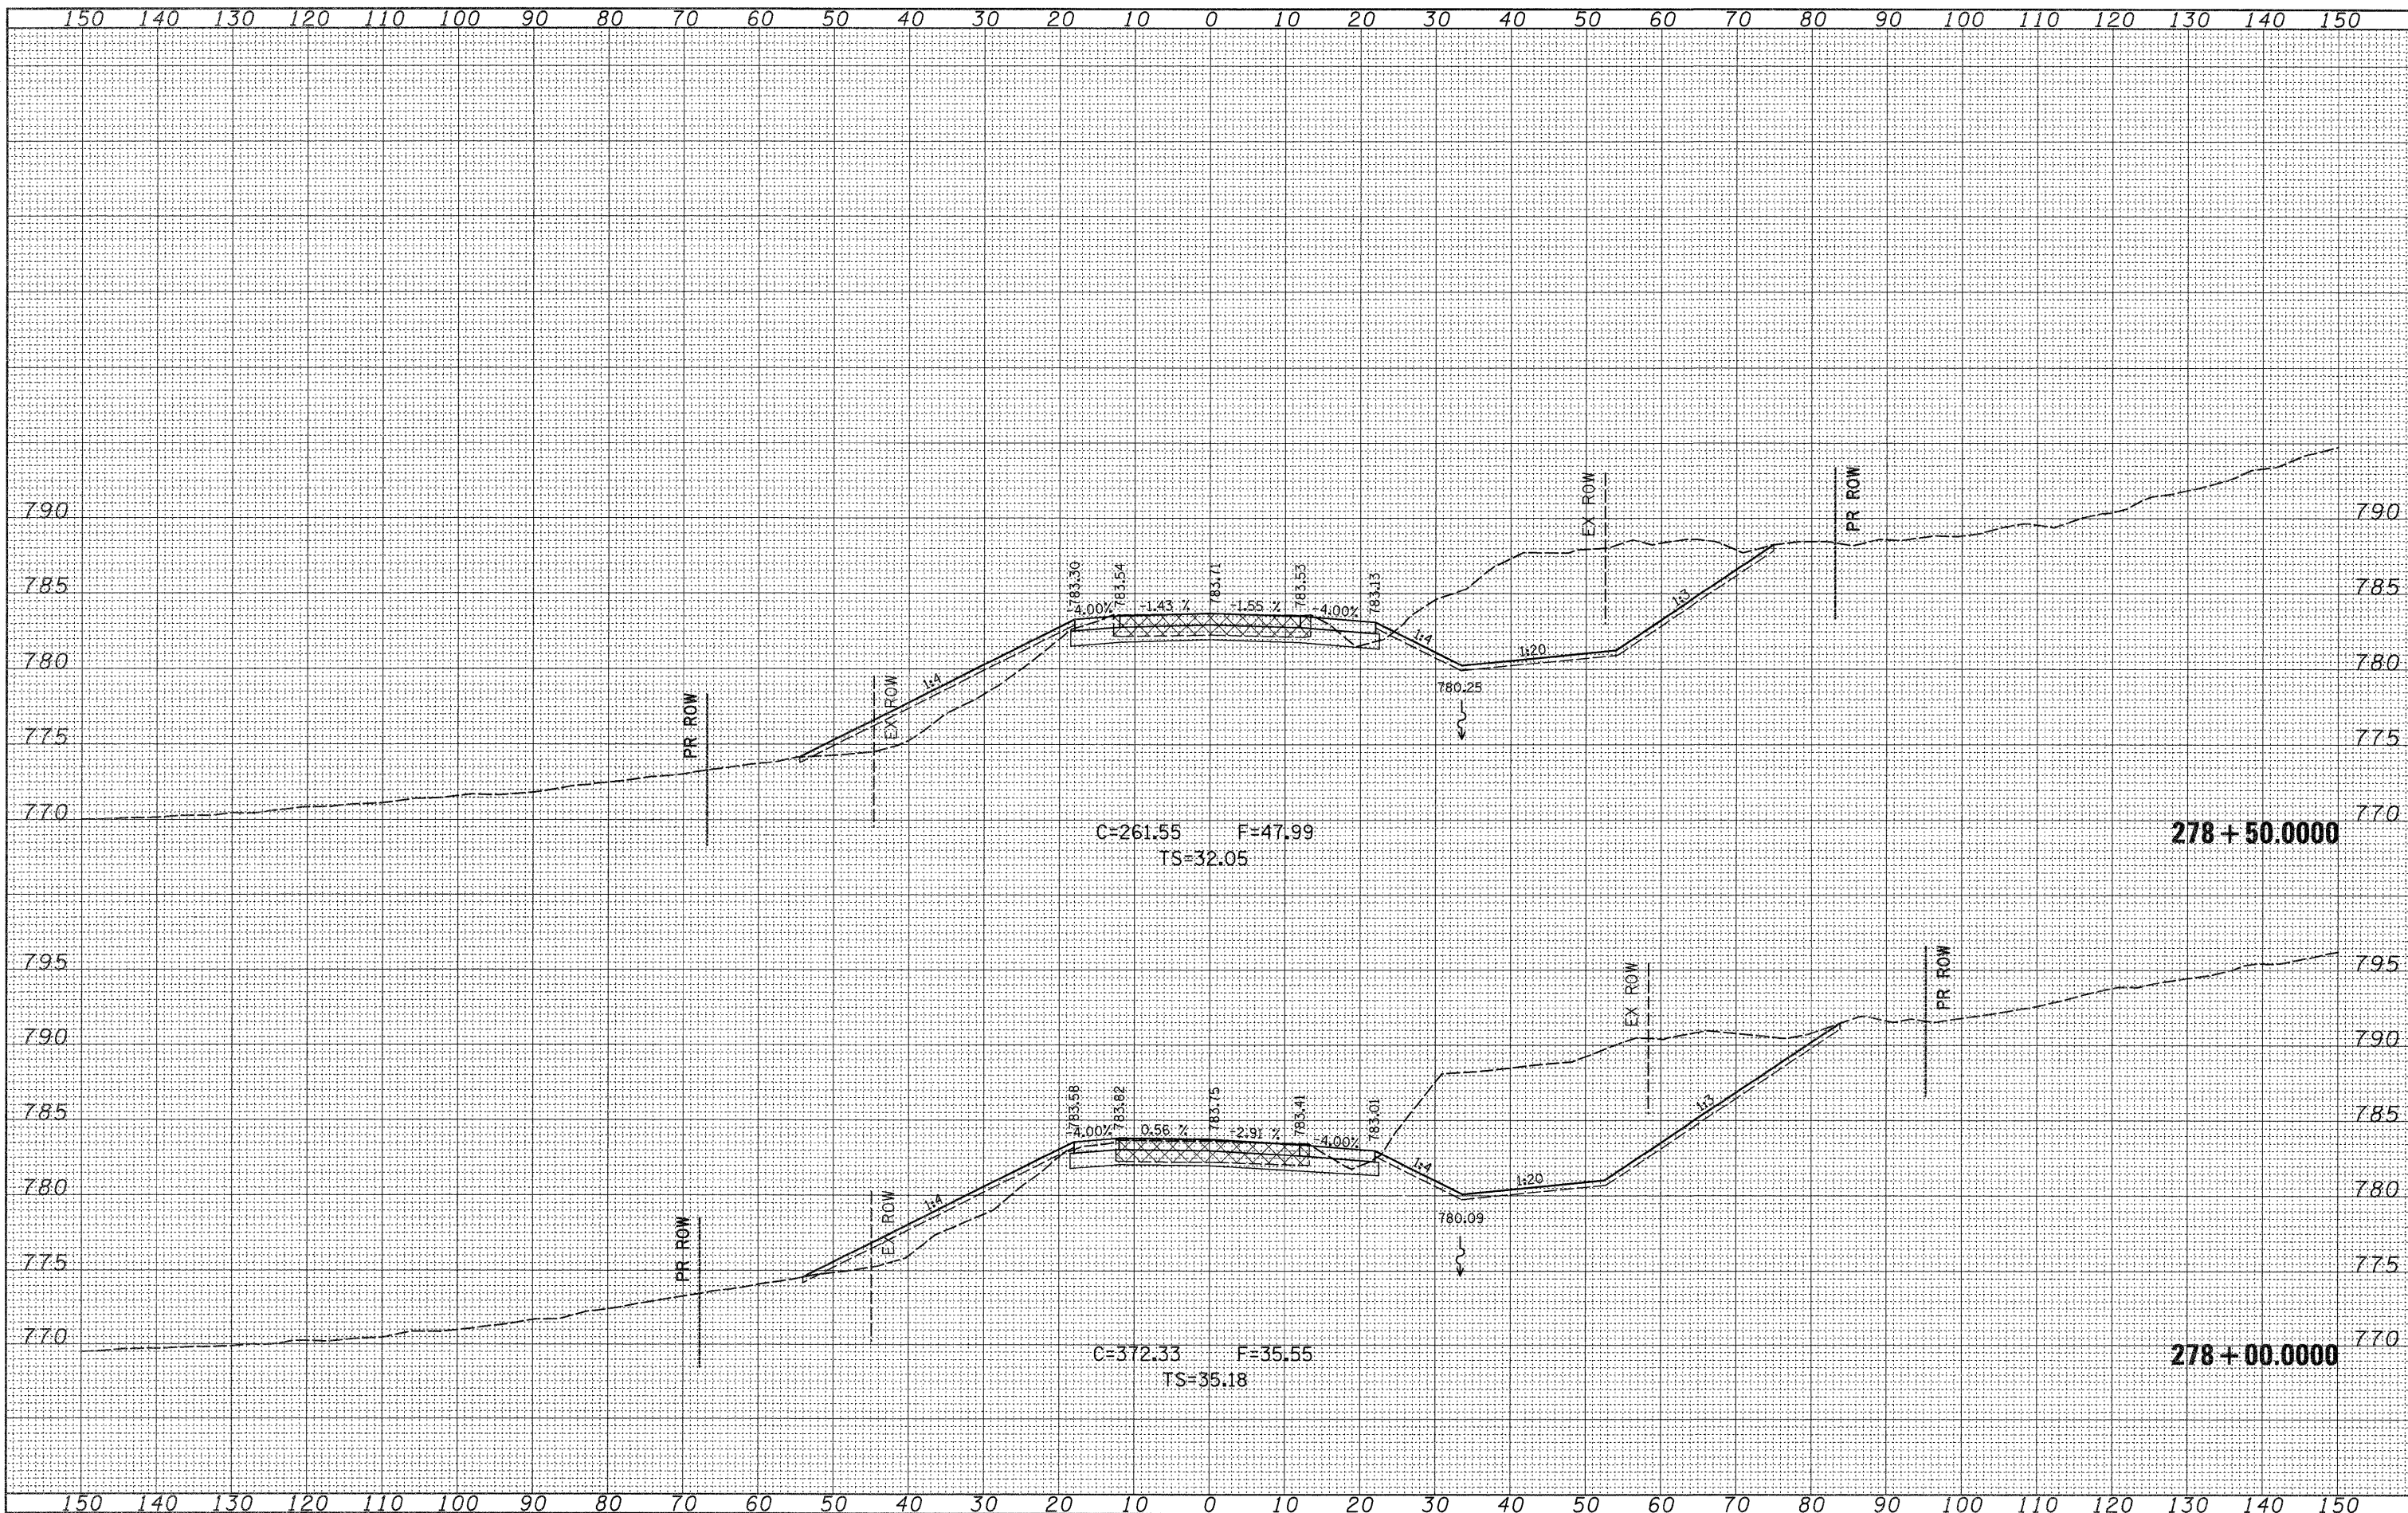

FILE NAME =  
 c:\pw\_work\PWIDOT\CUSHMANBW\d8117386\0202008-

USER NAME = cushmanbw  
 ssht.dgn  
 PLOT SCALE = 10,0000' / IN.  
 PLOT DATE = Wed Dec 09 11:24:25 2009

DESIGNED -  
 DRAWN -  
 CHECKED -  
 DATE -

REVISED -  
 REVISED -  
 REVISED -  
 REVISED -

**STATE OF ILLINOIS  
 DEPARTMENT OF TRANSPORTATION**

**IL ROUTE 20  
 MAINLINE CROSS SECTIONS**

SCALE: SHEET NO. OF SHEETS STA. 278+00.0000 TO STA. 278+50.0000

F.A.P. RTE. 301	SECTION 31T	COUNTY JO DAVIESS	TOTAL SHEETS 160	SHEET NO. 156
CONTRACT NO. 64D92			ILLINOIS FED. AID PROJECT	