
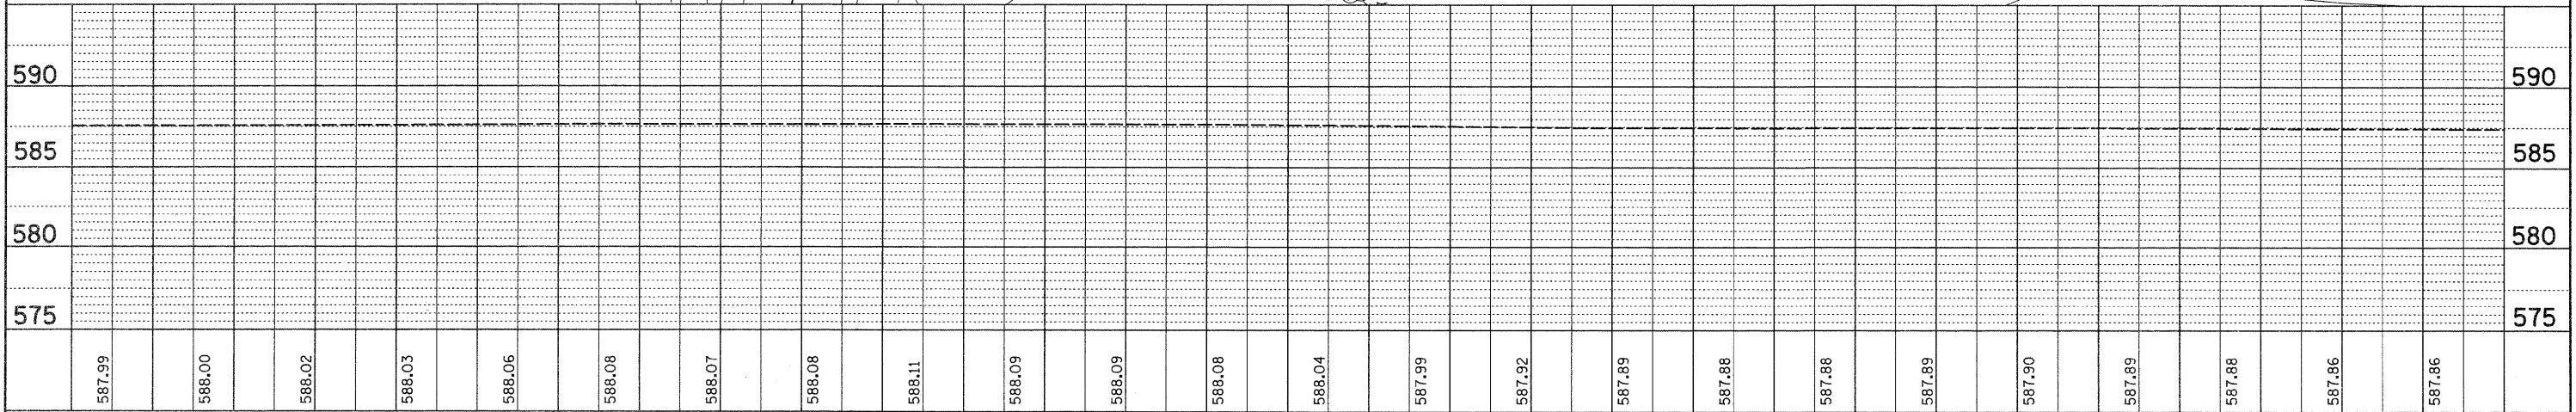


PLAN	DATE
SURVEYED	BY
PLOTTED	BY
CHECKED	BY
REVISIONS	BY
DATE	
NOTE BOOK NO.	
CADD FILE NAME	

PROFILE	DATE
SURVEYED	BY
PLOTTED	BY
CHECKED	BY
REVISIONS	BY
DATE	
NOTE BOOK NO.	
STRUCTURE NOTATIONS CHFD	

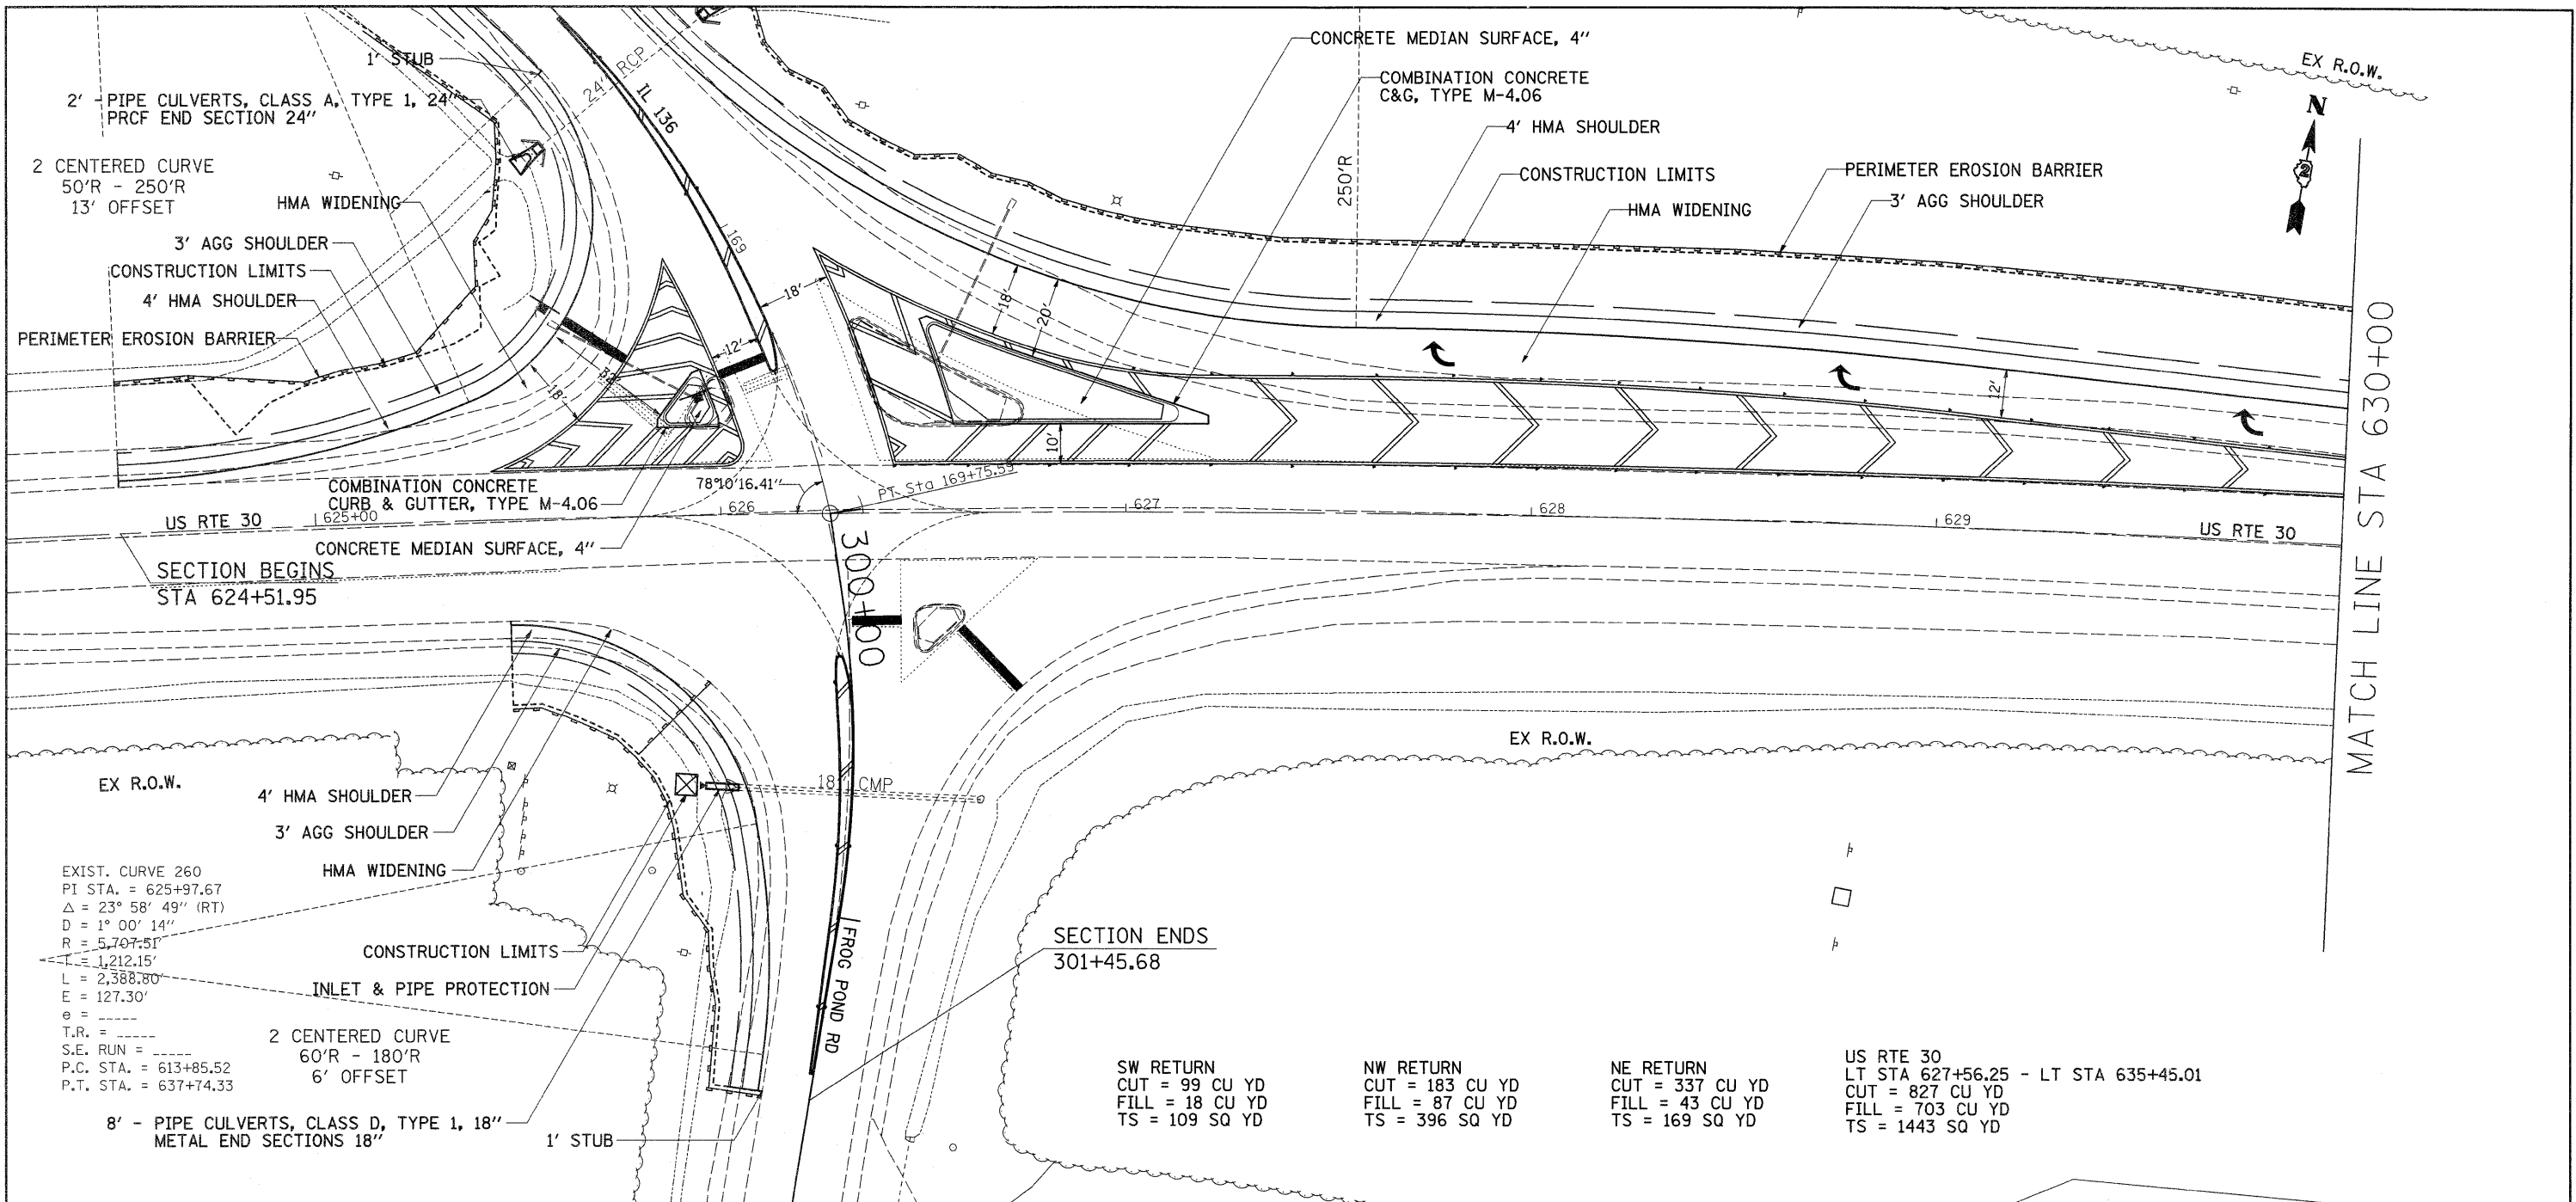

FILE NAME =	USER NAME = hensonka	DESIGNED -	REVISED -	STATE OF ILLINOIS DEPARTMENT OF TRANSPORTATION				US RTE 30 PLAN & PROFILE SHEETS				F.A.P. RTE.	SECTION	COUNTY	TOTAL SHEETS	SHEET NO.			
ct:\pwwork\pwwid\HENSONKA\0123026\p017480.pln.dgn		DRAWN -	REVISED -									309	(20-1)M	WHITESIDE	50	20			
PLOT SCALE = 28.0000' / IN.		CHECKED -	REVISED -									SCALE: SHEET NO. OF SHEETS STA. TO STA.				CONTRACT NO. 64F37			
PLOT DATE = Wed Dec 02 06:18:15 2009		DATE -	REVISED -									ILLINOIS FED. AID PROJECT							