


FINAL SURVEY NO.	SURVEYED PLOTTED	DATE
	NOTE BOOK	
	TEMPLATE	
	AREAS CHECKED	

ORIGINAL SURVEY NO.	SURVEYED PLOTTED	DATE
	NOTE BOOK	
	TEMPLATE	
	AREAS CHECKED	

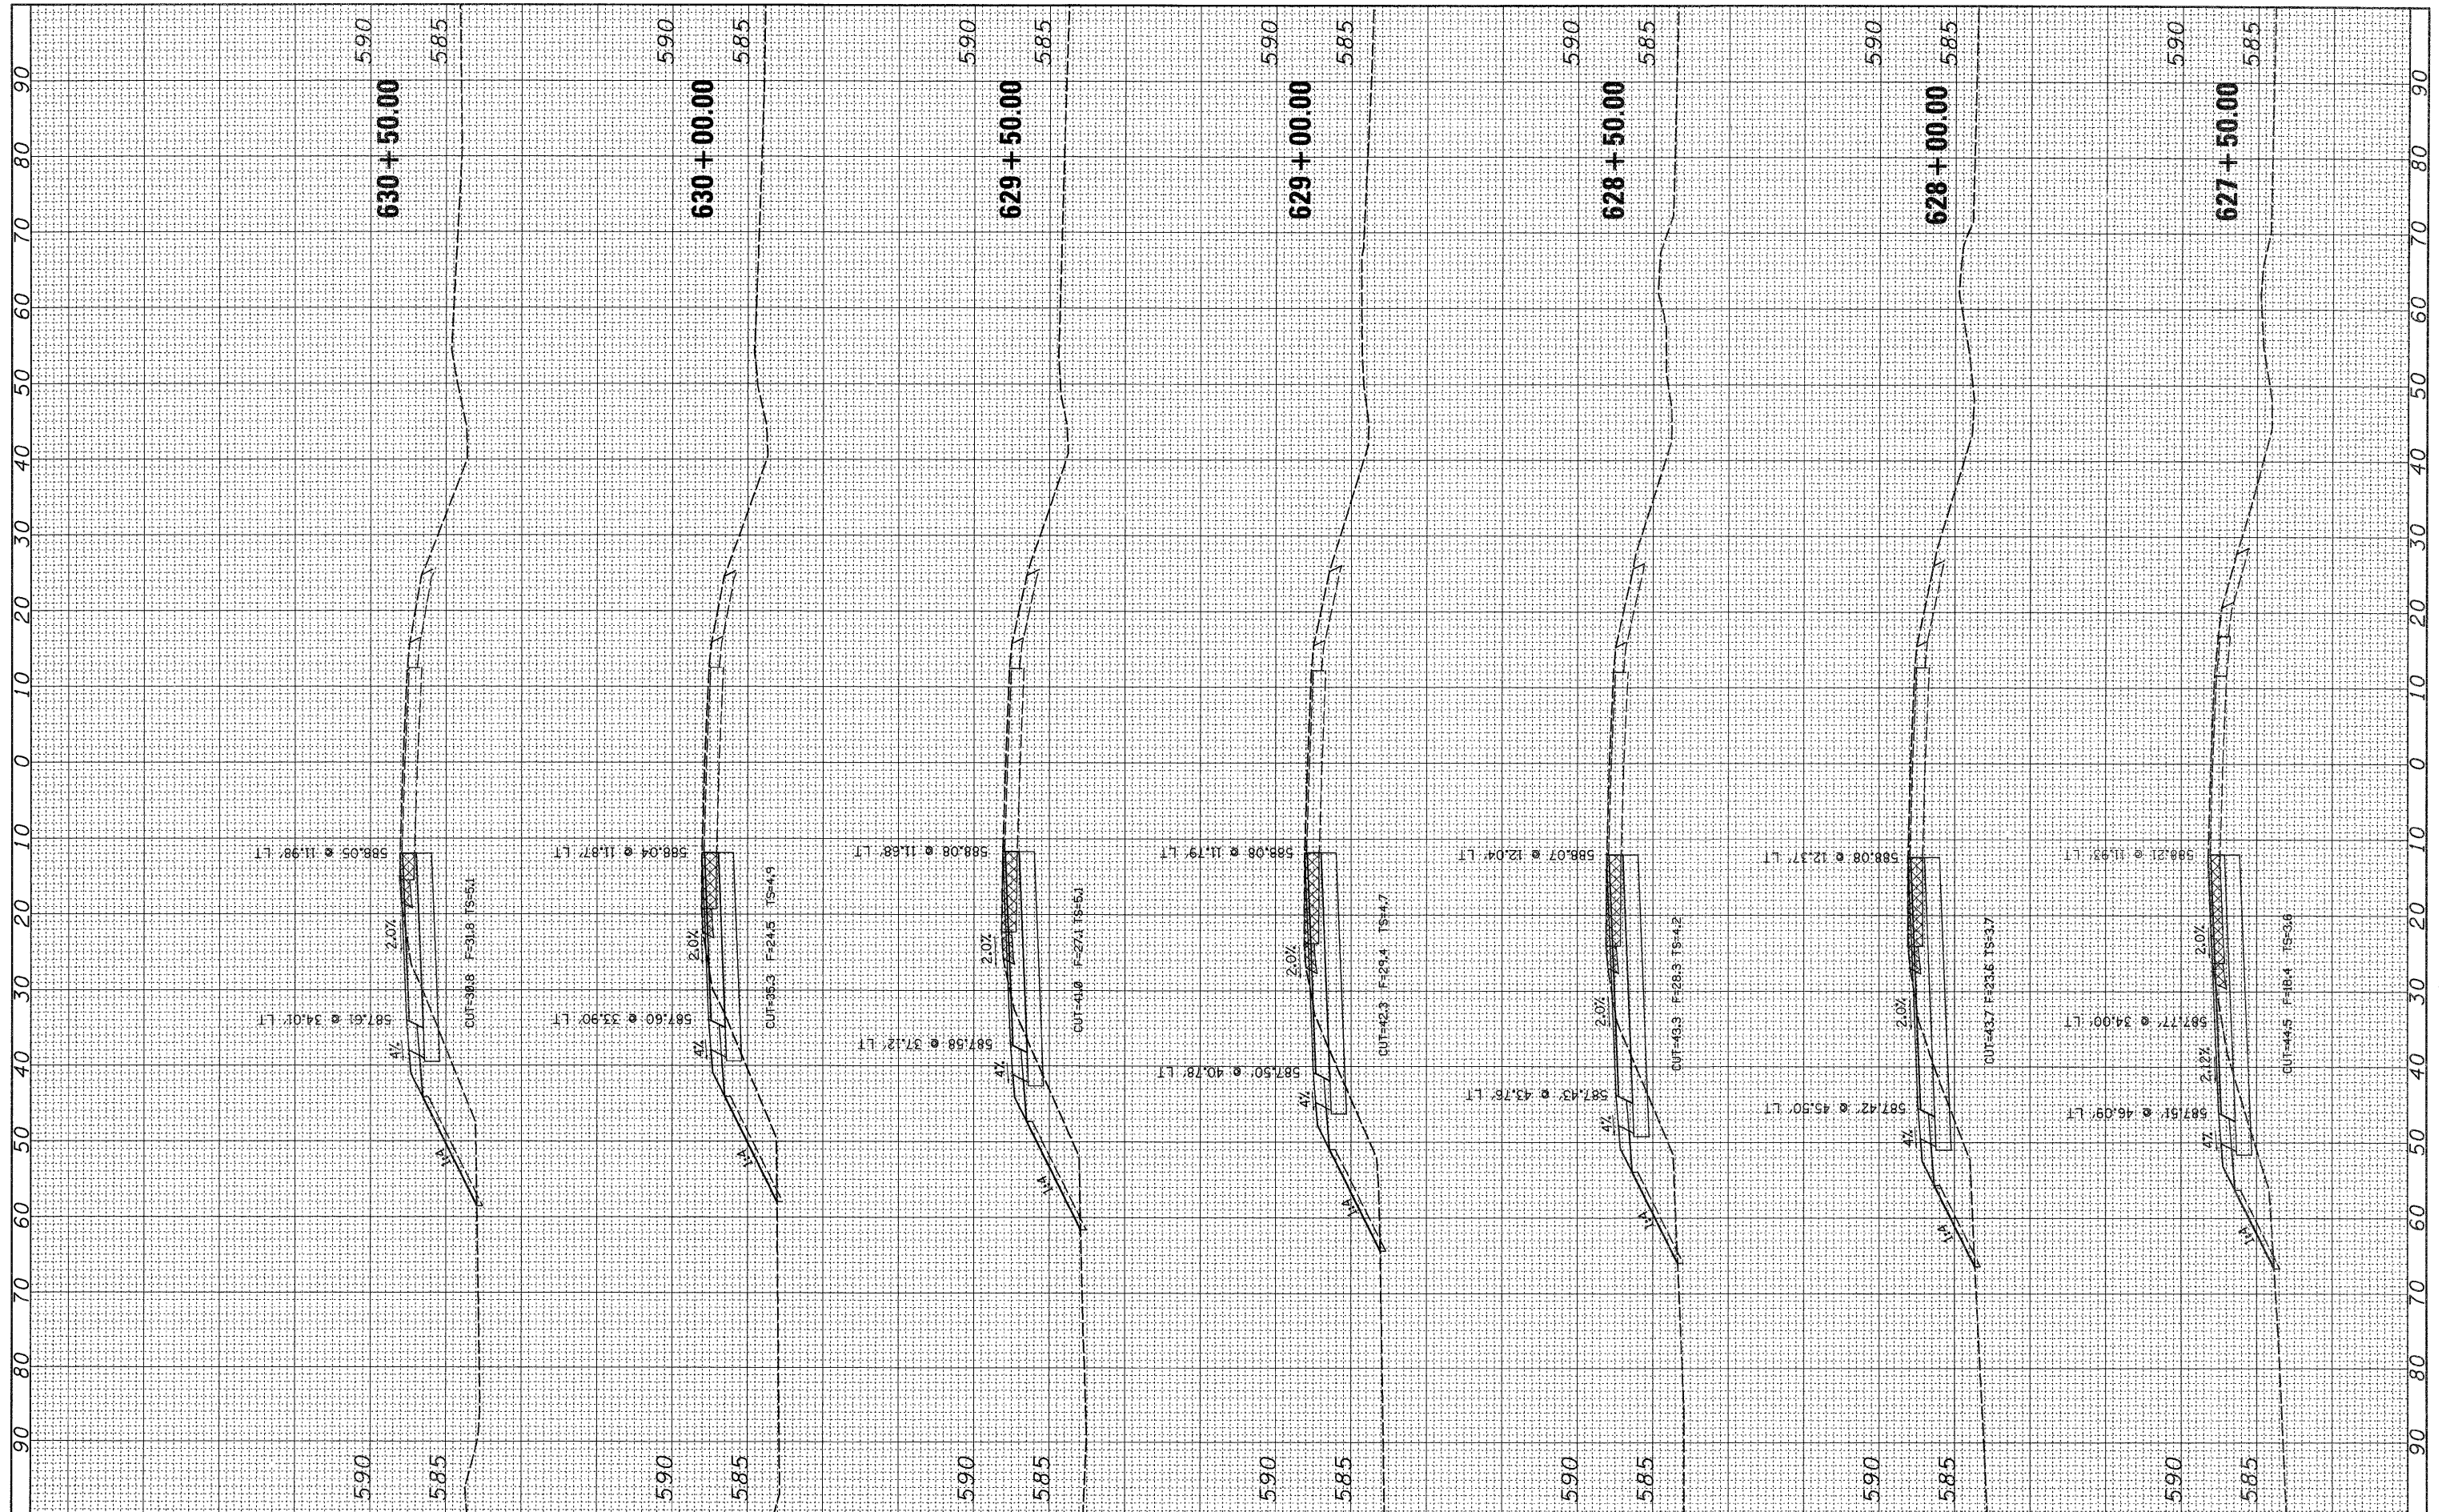

FILE NAME = c:\pwwork\pwwork\hensonke\d0128002\p01708.xml.dgn  
 USER NAME = hensonke  
 PLOT SCALE = 10,0000' / IN.  
 PLOT DATE = Tue Dec 01 15:13:24 2009

DESIGNED -	REVISED -
DRAWN -	REVISED -
CHECKED -	REVISED -
DATE -	REVISED -

**STATE OF ILLINOIS  
DEPARTMENT OF TRANSPORTATION**

**US RTE 30  
US RTE 30 X-SECTIONS**

SCALE: SHEET NO. OF SHEETS STA. 627+50.00 TO STA. 630+50.00

F.A.P. RTE. 309	SECTION (20-1)M	COUNTY WHITESIDE	TOTAL SHEETS 53	SHEET NO. 41
CONTRACT NO. 64F37			ILLINOIS FED. AID PROJECT	