


FINAL SURVEY NO.	REVISIONS	BY	DATE
	CHECKED		
	PLOTTED		
	TEMPLATE		
	AREAS CHECKED		

ORIGINAL SURVEY NO.	REVISIONS	BY	DATE
	CHECKED		
	PLOTTED		
	TEMPLATE		
	AREAS CHECKED		

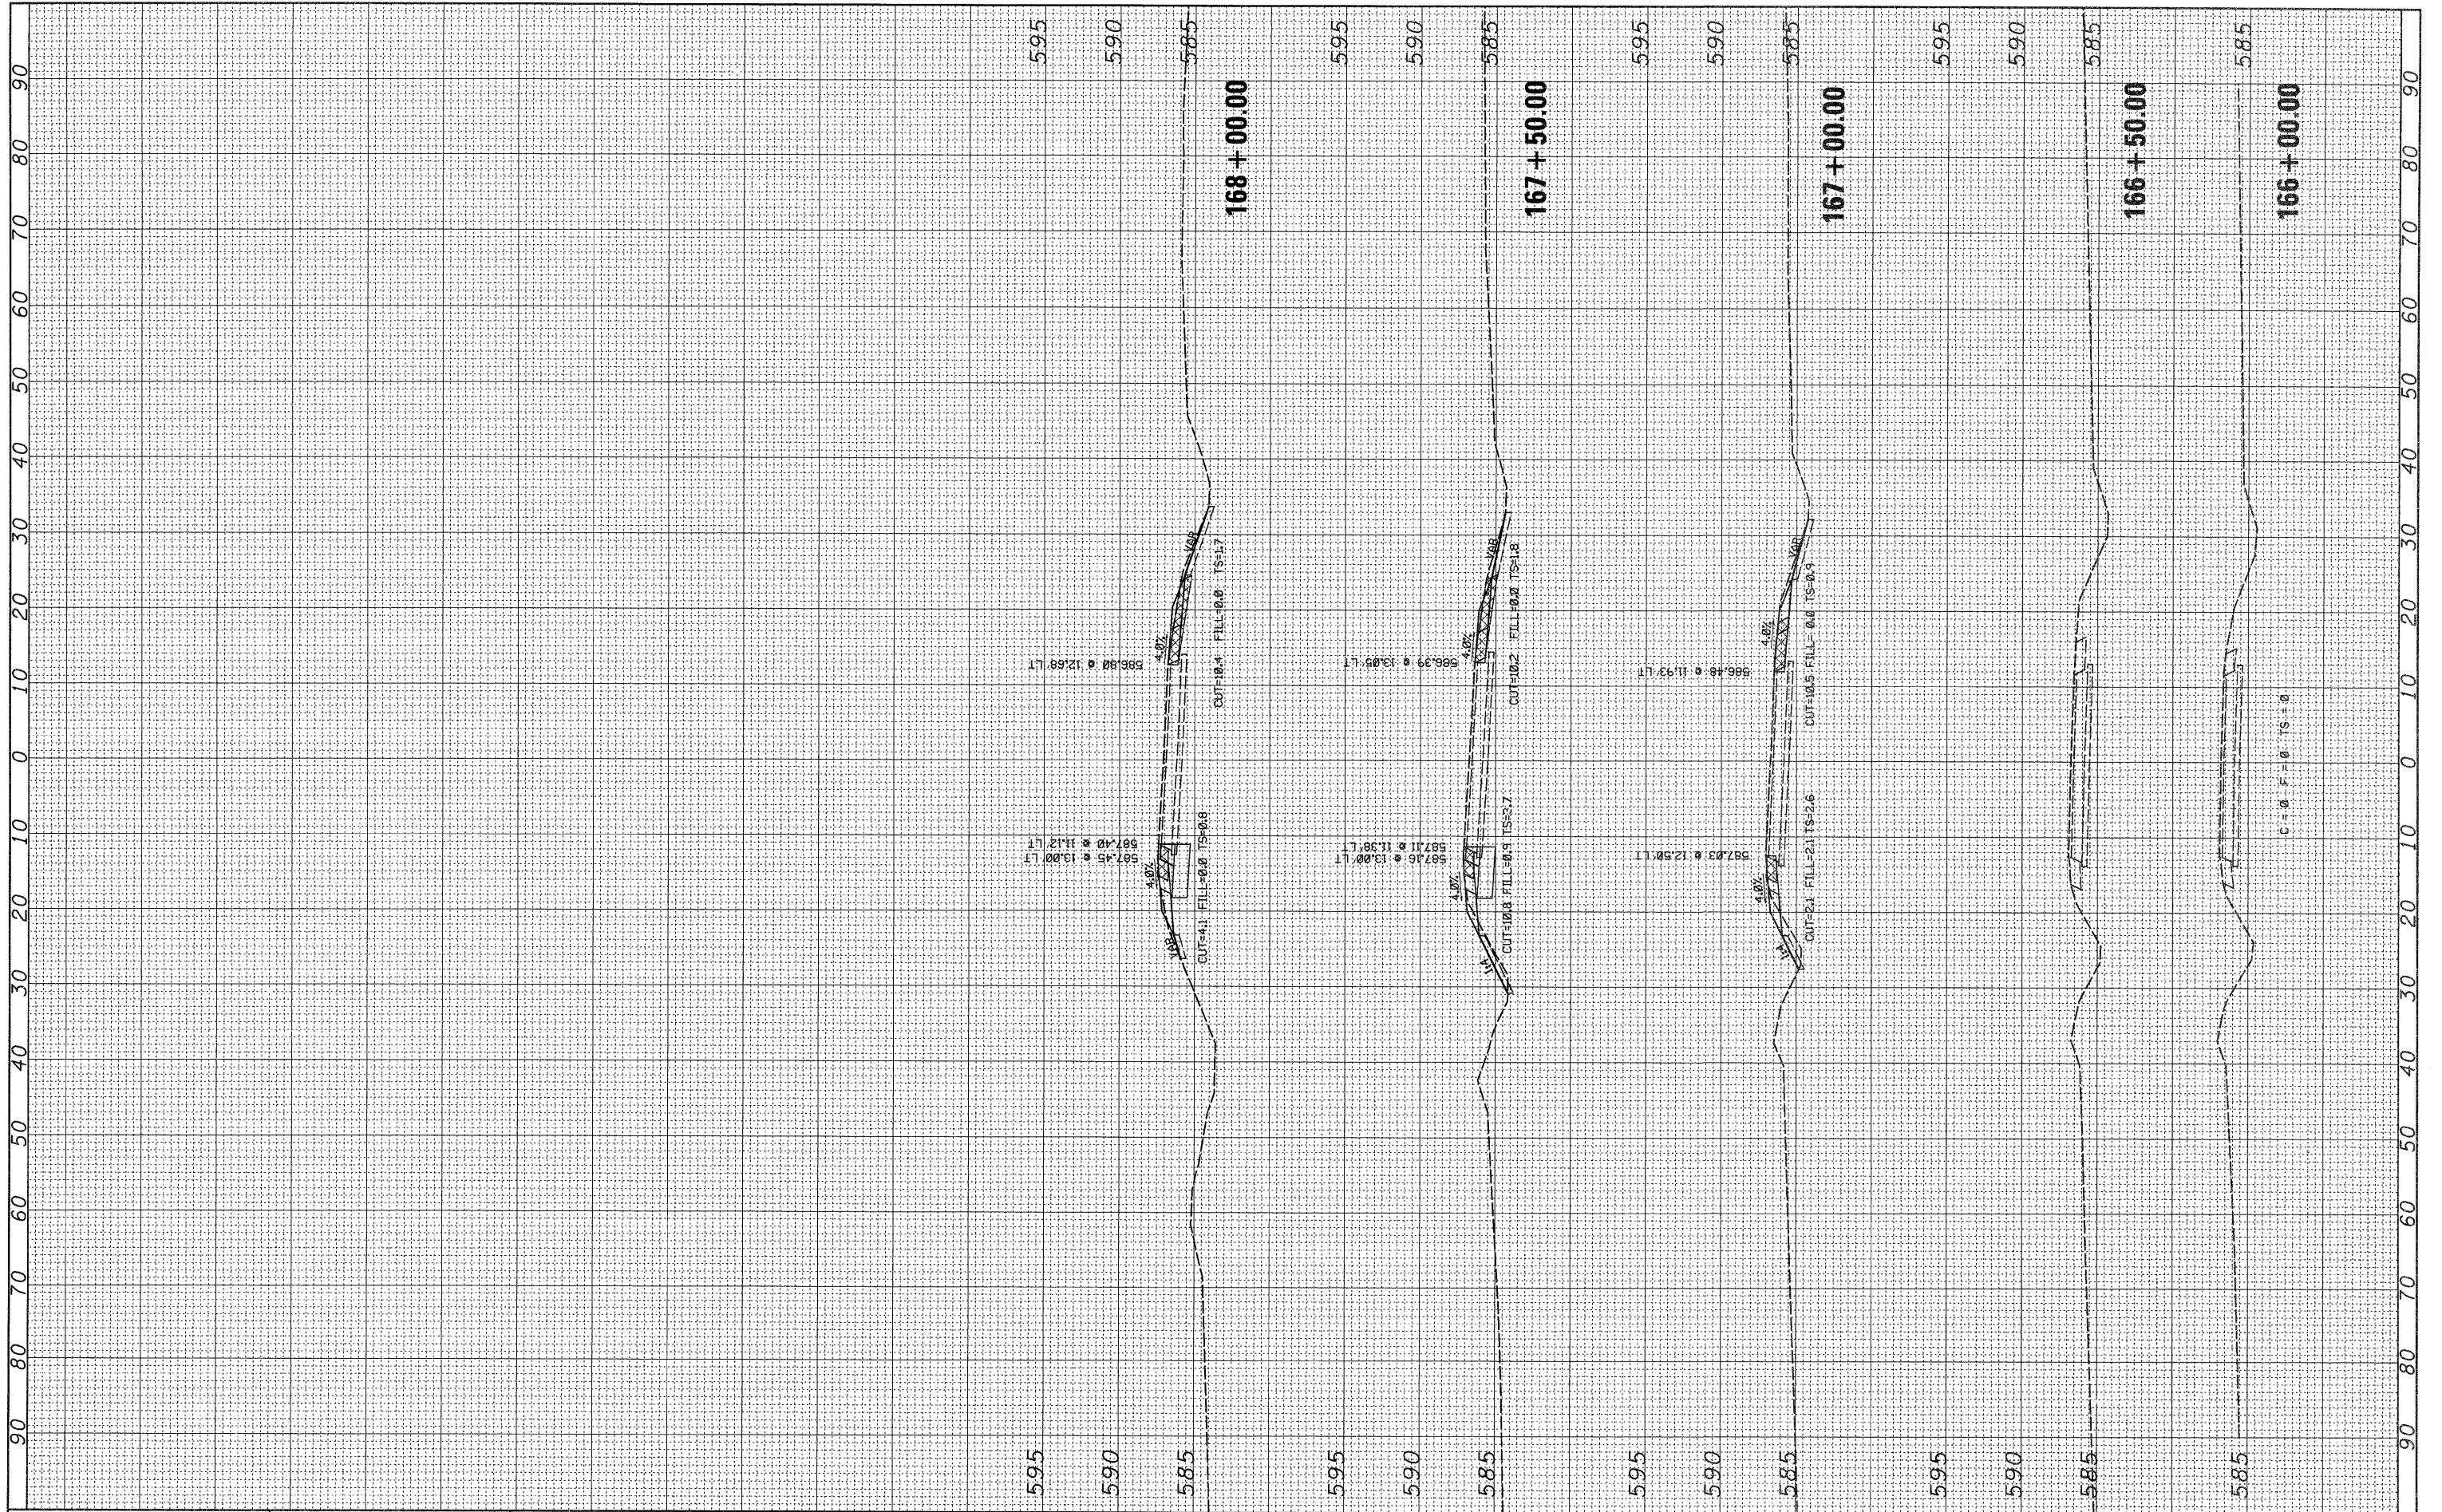

FILE NAME = es:\pw\work\p\dot\hensonke\d0126002\p01708x1.dgn

USER NAME = hensonke
 PLOT SCALE = 10.0000' / IN.
 PLOT DATE = Tue Dec 01 15:11:46 2009

DESIGNED -
 DRAWN -
 CHECKED -
 DATE -

REVISED -
 REVISED -
 REVISED -
 REVISED -

**STATE OF ILLINOIS
 DEPARTMENT OF TRANSPORTATION**

**IL 136
 MAINLINE CROSS SECTIONS**

SCALE: SHEET NO. OF SHEETS STA. 166+00.00 TO STA. 168+56.42

F.A.P. RTE. 309	SECTION (20-1)M	COUNTY WHITESIDE	TOTAL SHEETS 53	SHEET NO. 44
CONTRACT NO. 64F37			ILLINOIS FED. AID PROJECT	