


FINAL SURVEY NO.	SURVEY PLOTTED	DATE
NOTE BOOK	TEMPLATE	
AREAS CHECKED		

ORIGINAL SURVEY NO.	SURVEY PLOTTED	DATE
NOTE BOOK	TEMPLATE	
AREAS CHECKED		

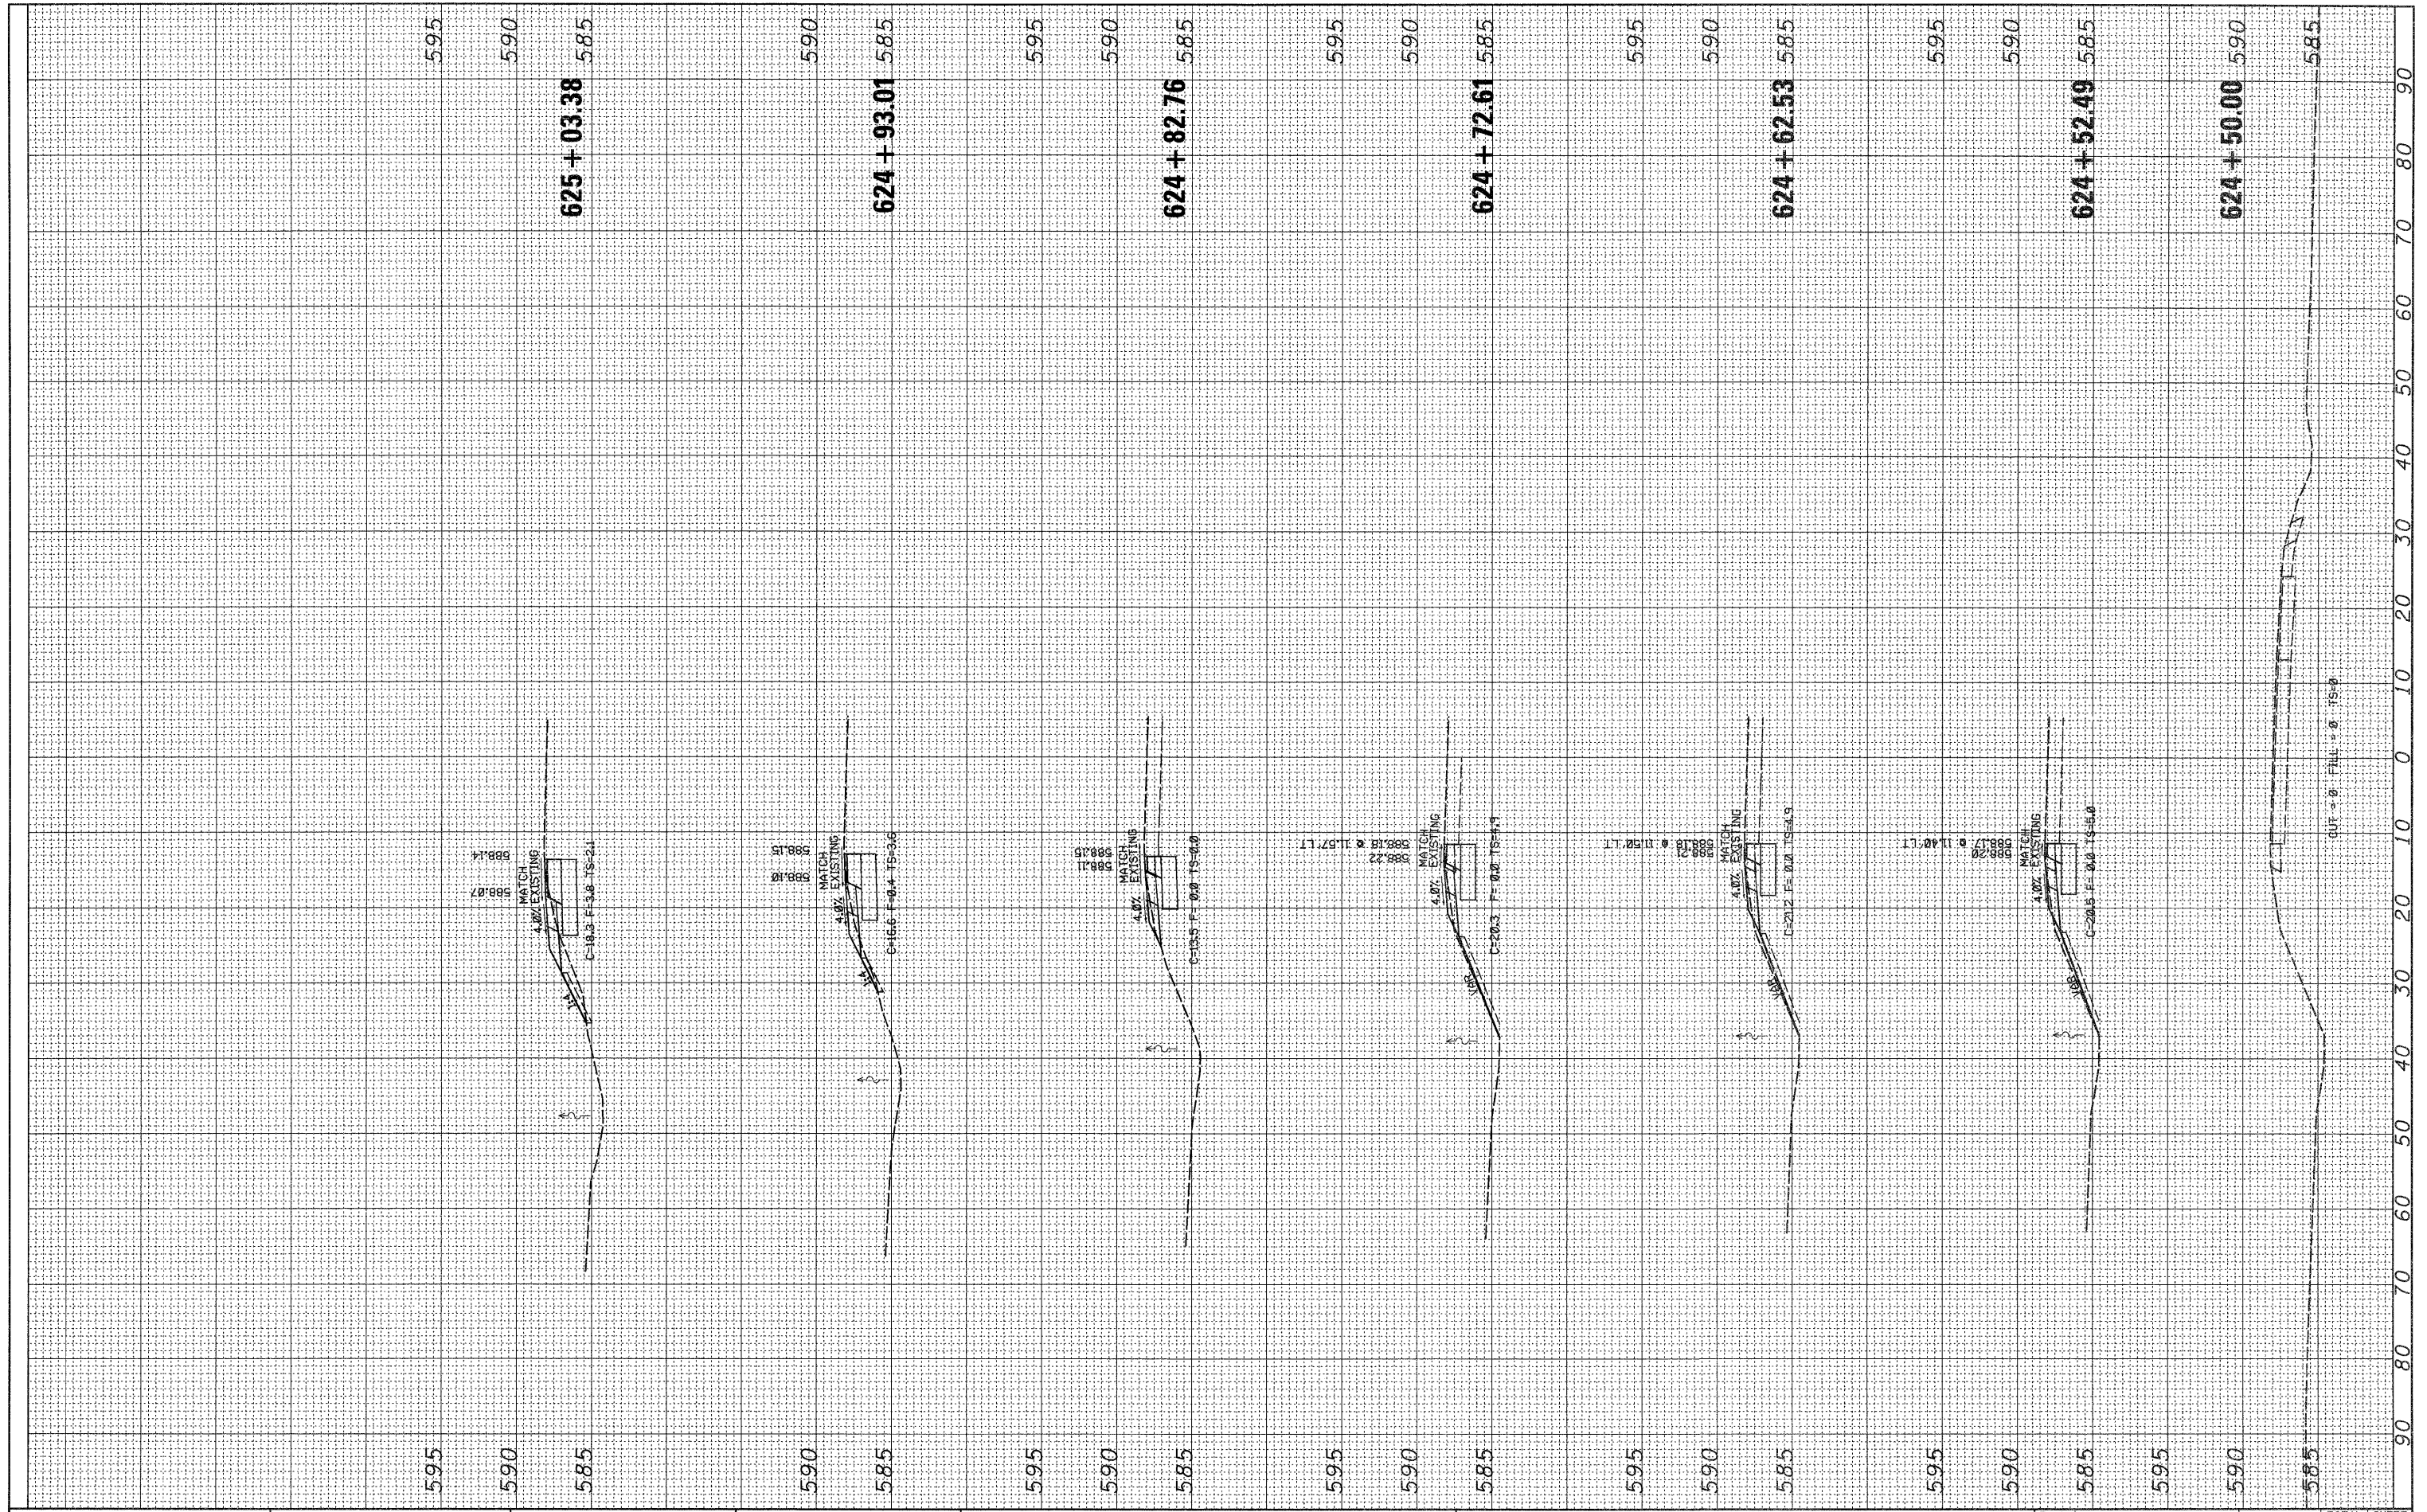

FILE NAME = c:\pik_work\p1\dot\hensonke\d0128002\p01708-etu...
 USER NAME = hensonke
 DESIGNED -
 DRAWN -
 CHECKED -
 DATE -

REVISIONS:
 REVISED -
 REVISED -
 REVISED -
 REVISED -

PLLOT SCALE = 10,0000' / IN.
 PLLOT DATE = Tue Dec 01 15:05:13 2009

**STATE OF ILLINOIS
 DEPARTMENT OF TRANSPORTATION**

NW Return Cross Sections

SCALE: SHEET NO. OF SHEETS STA. TO STA.

F.A.P. RTE. 309	SECTION (20-1M)	COUNTY WHITESIDE	TOTAL SHEETS 53	SHEET NO. 45
CONTRACT NO. 64F37			ILLINOIS FED. AID PROJECT	