


FINAL SURVEY NO.	SURVEYED	DATE
NOTE BOOK NO.	PLOTTED	
	TEMPLATE	
	AREAS CHECKED	

ORIGINAL SURVEY NO.	SURVEYED	DATE
NOTE BOOK NO.	PLOTTED	
	TEMPLATE	
	AREAS CHECKED	

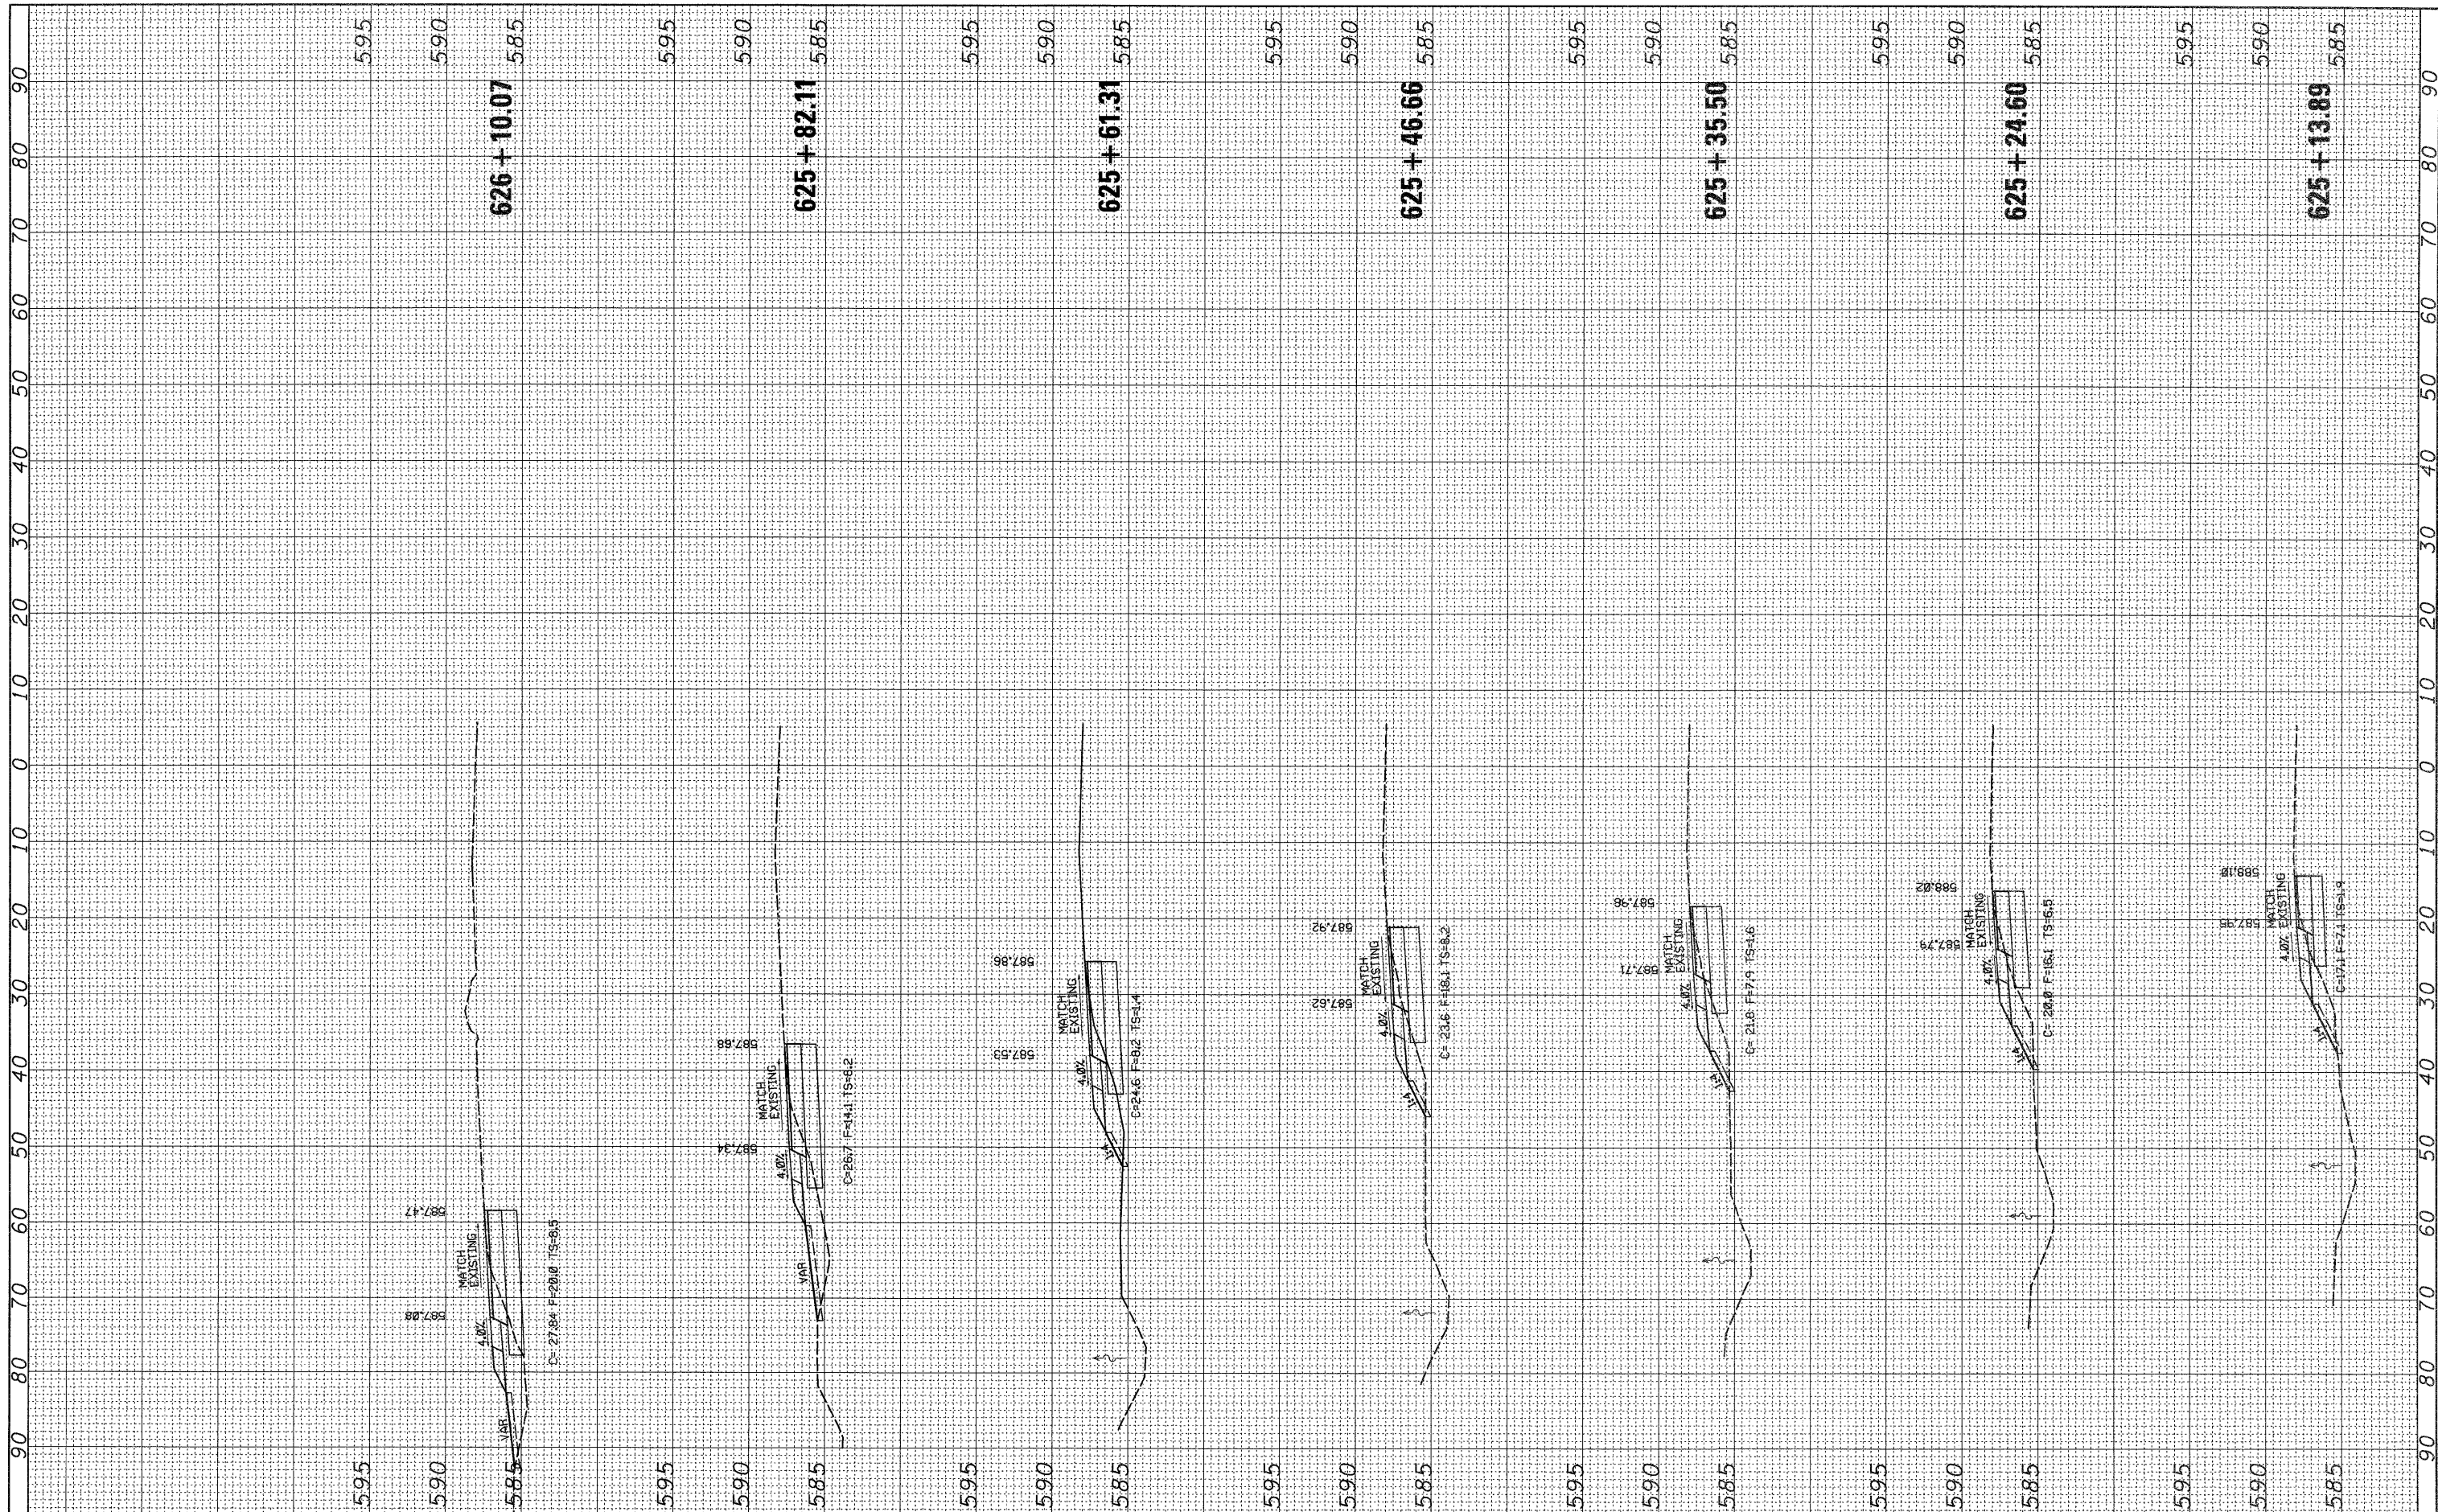

FILE NAME = P:\work\p1\dot\hensonke\d0128002\p01708-returnd.dgn
 USER NAME = hensonke
 PLOT SCALE = 10.0000' / IN.
 PLOT DATE = Tue Dec 01 15:05:12 2009

DESIGNED -	REVISED -
DRAWN -	REVISED -
CHECKED -	REVISED -
DATE -	REVISED -

**STATE OF ILLINOIS
DEPARTMENT OF TRANSPORTATION**

NW Return Cross Sections

SCALE: SHEET NO. OF SHEETS STA. 624+52.49 TO STA. 625+13.89

F.A.P. RTE. 309	SECTION (20-1M)	COUNTY WHITESIDE	TOTAL SHEETS 53	SHEET NO. 46
			CONTRACT NO. 64F37	
ILLINOIS FED. AID PROJECT				