


ORIGINAL SURVEY NO.	DESIGNED	BY	DATE
NOTE BOOK NO.	PLOTTED		
AREAS CHECKED	TEMPLATE		
	AREAS CHECKED		

ORIGINAL SURVEY NO.	DESIGNED	BY	DATE
NOTE BOOK NO.	PLOTTED		
AREAS CHECKED	TEMPLATE		
	AREAS CHECKED		

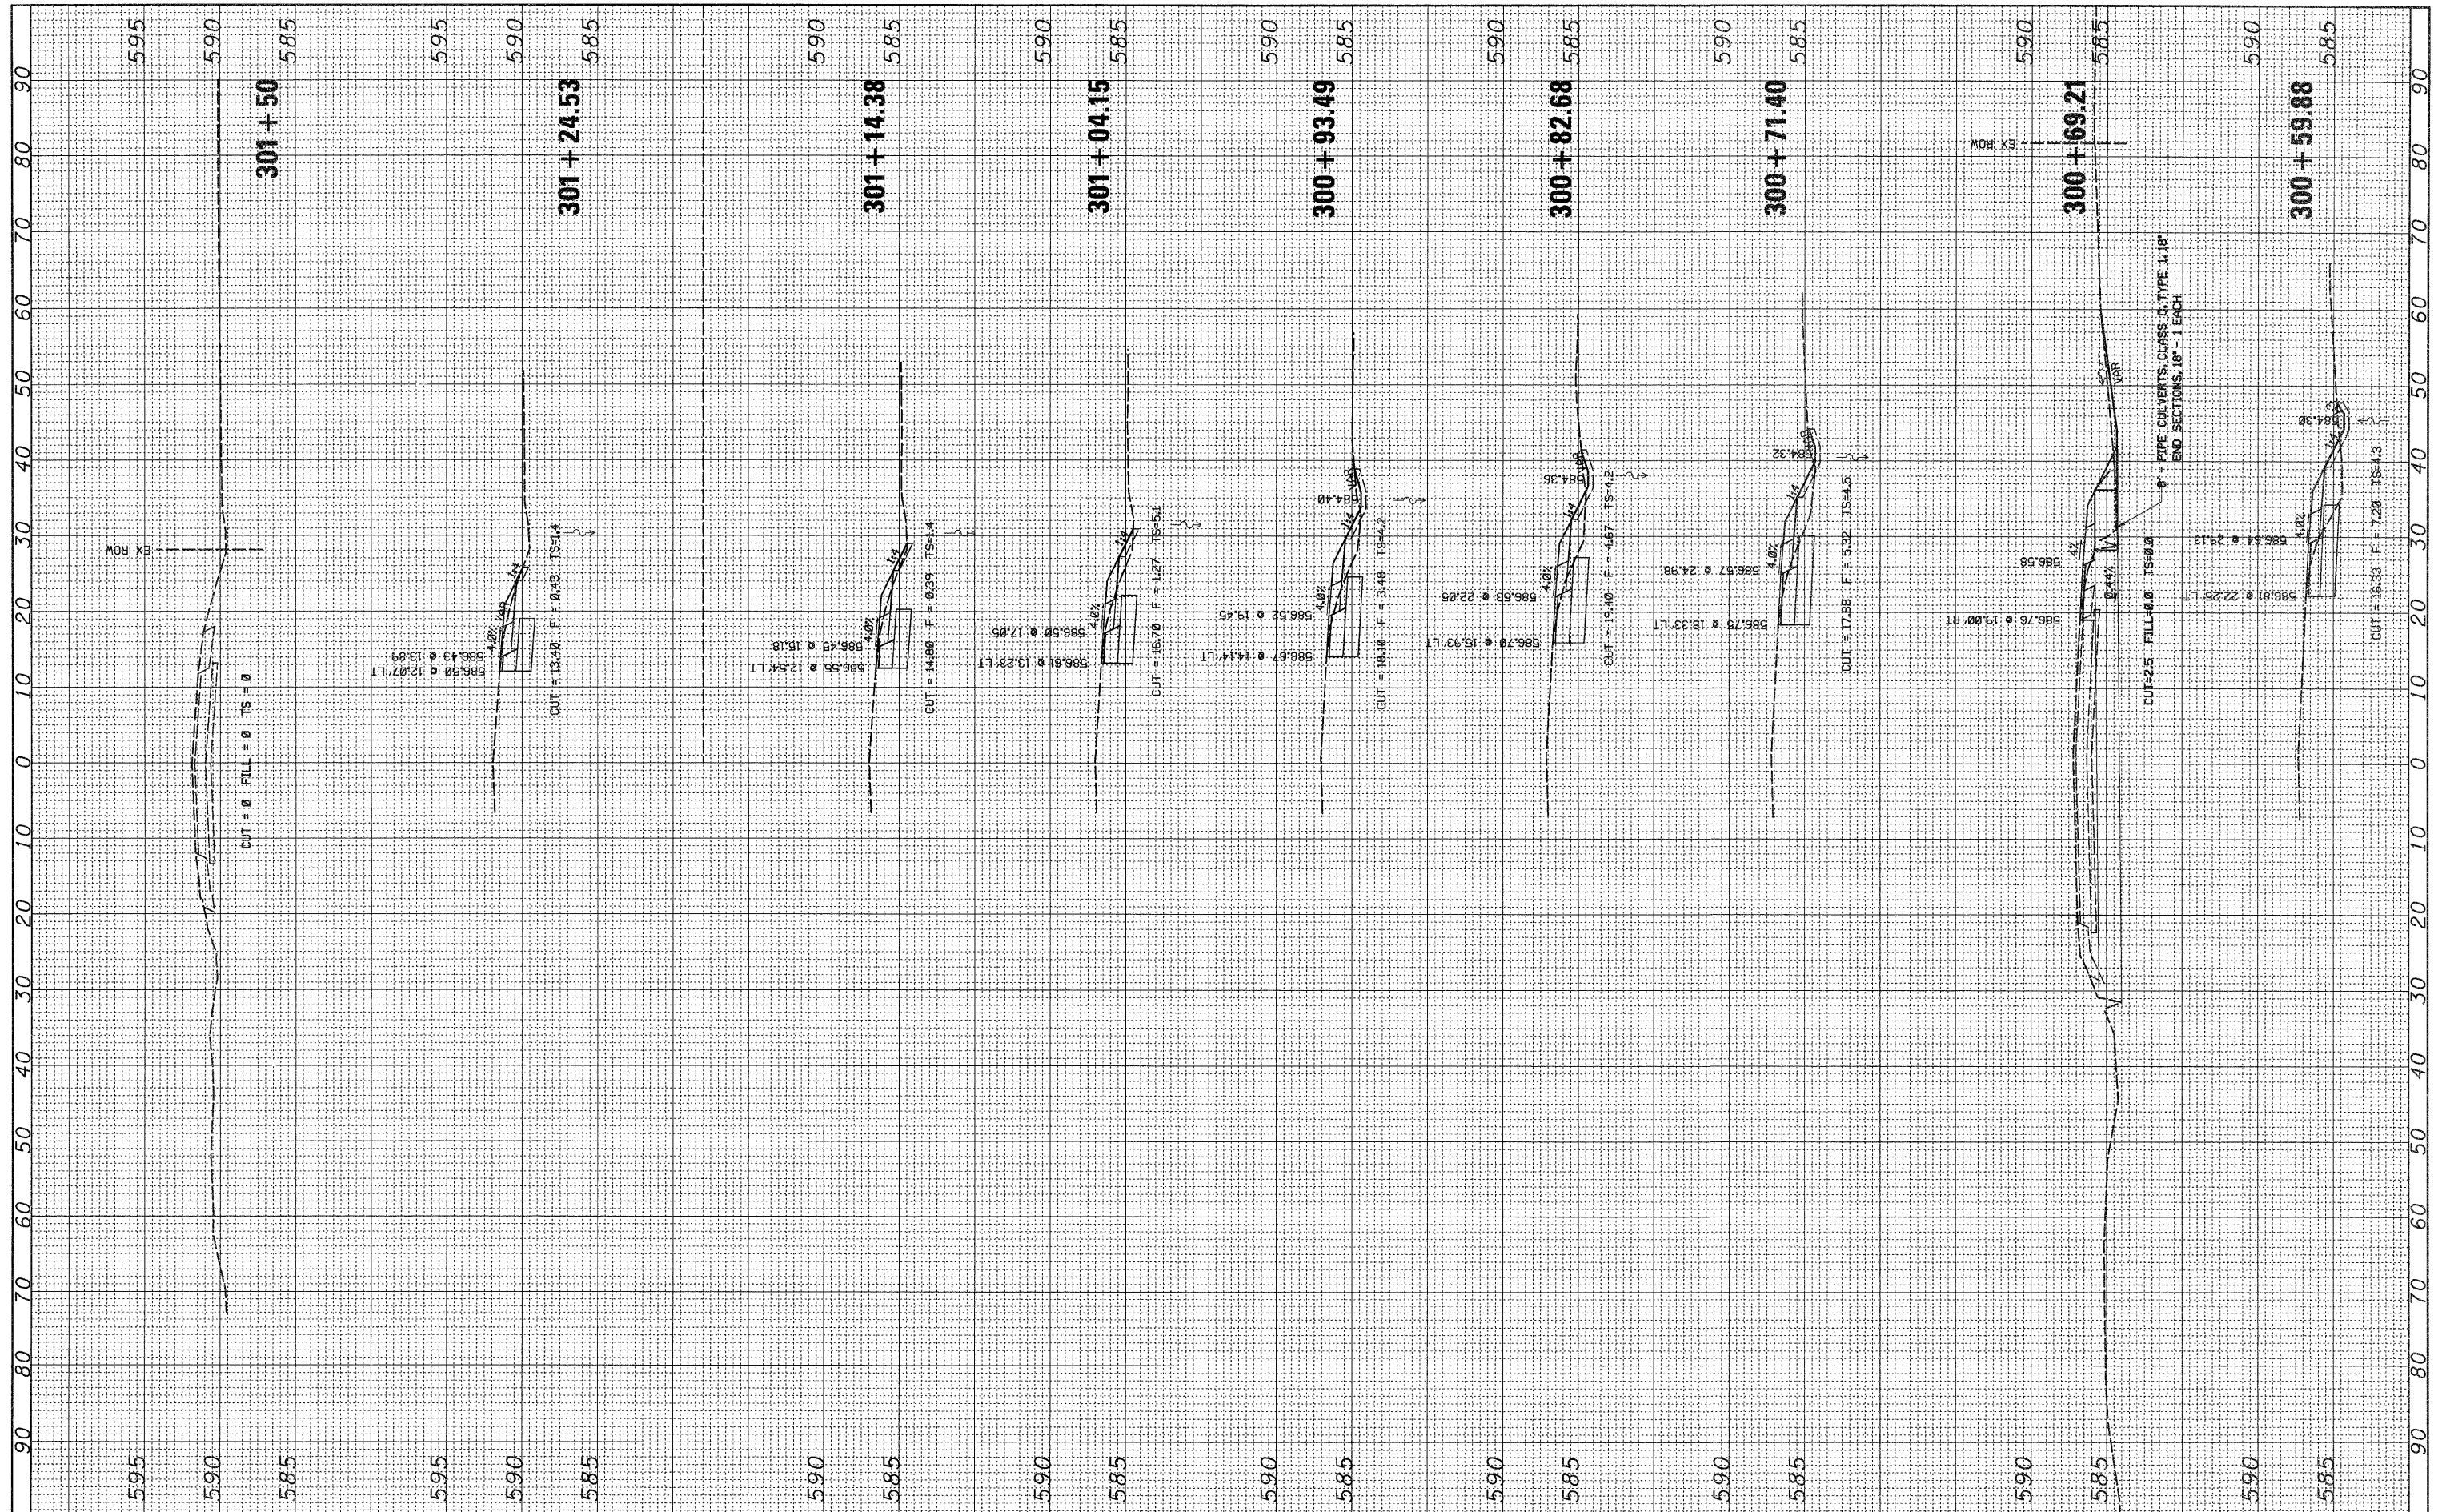

FILE NAME =
 USER NAME = hansonka
 DESIGNED -
 DRAWN -
 CHECKED -
 DATE -

DESIGNED -
 DRAWN -
 CHECKED -
 DATE -

REVISÉ -
 REVISÉ -
 REVISÉ -
 REVISÉ -

REVISÉ -
 REVISÉ -
 REVISÉ -
 REVISÉ -

**STATE OF ILLINOIS
 DEPARTMENT OF TRANSPORTATION**

SW RETURN CROSS SECTIONS

SCALE: SHEET NO. OF SHEETS STA. 300+48.37 TO STA. 301+14.38

F.A.P. RTE. 309	SECTION (20-1)M	COUNTY WHITESIDE	TOTAL SHEETS 53	SHEET NO. 49
CONTRACT NO. 64F37			ILLINOIS FED. AID PROJECT	