


BY	DATE
SURVEYED	
PLOTTED	
TEMPLATE	
NOTE BOOK	
NO.	

BY	DATE
SURVEYED	
PLOTTED	
TEMPLATE	
NOTE BOOK	
NO.	

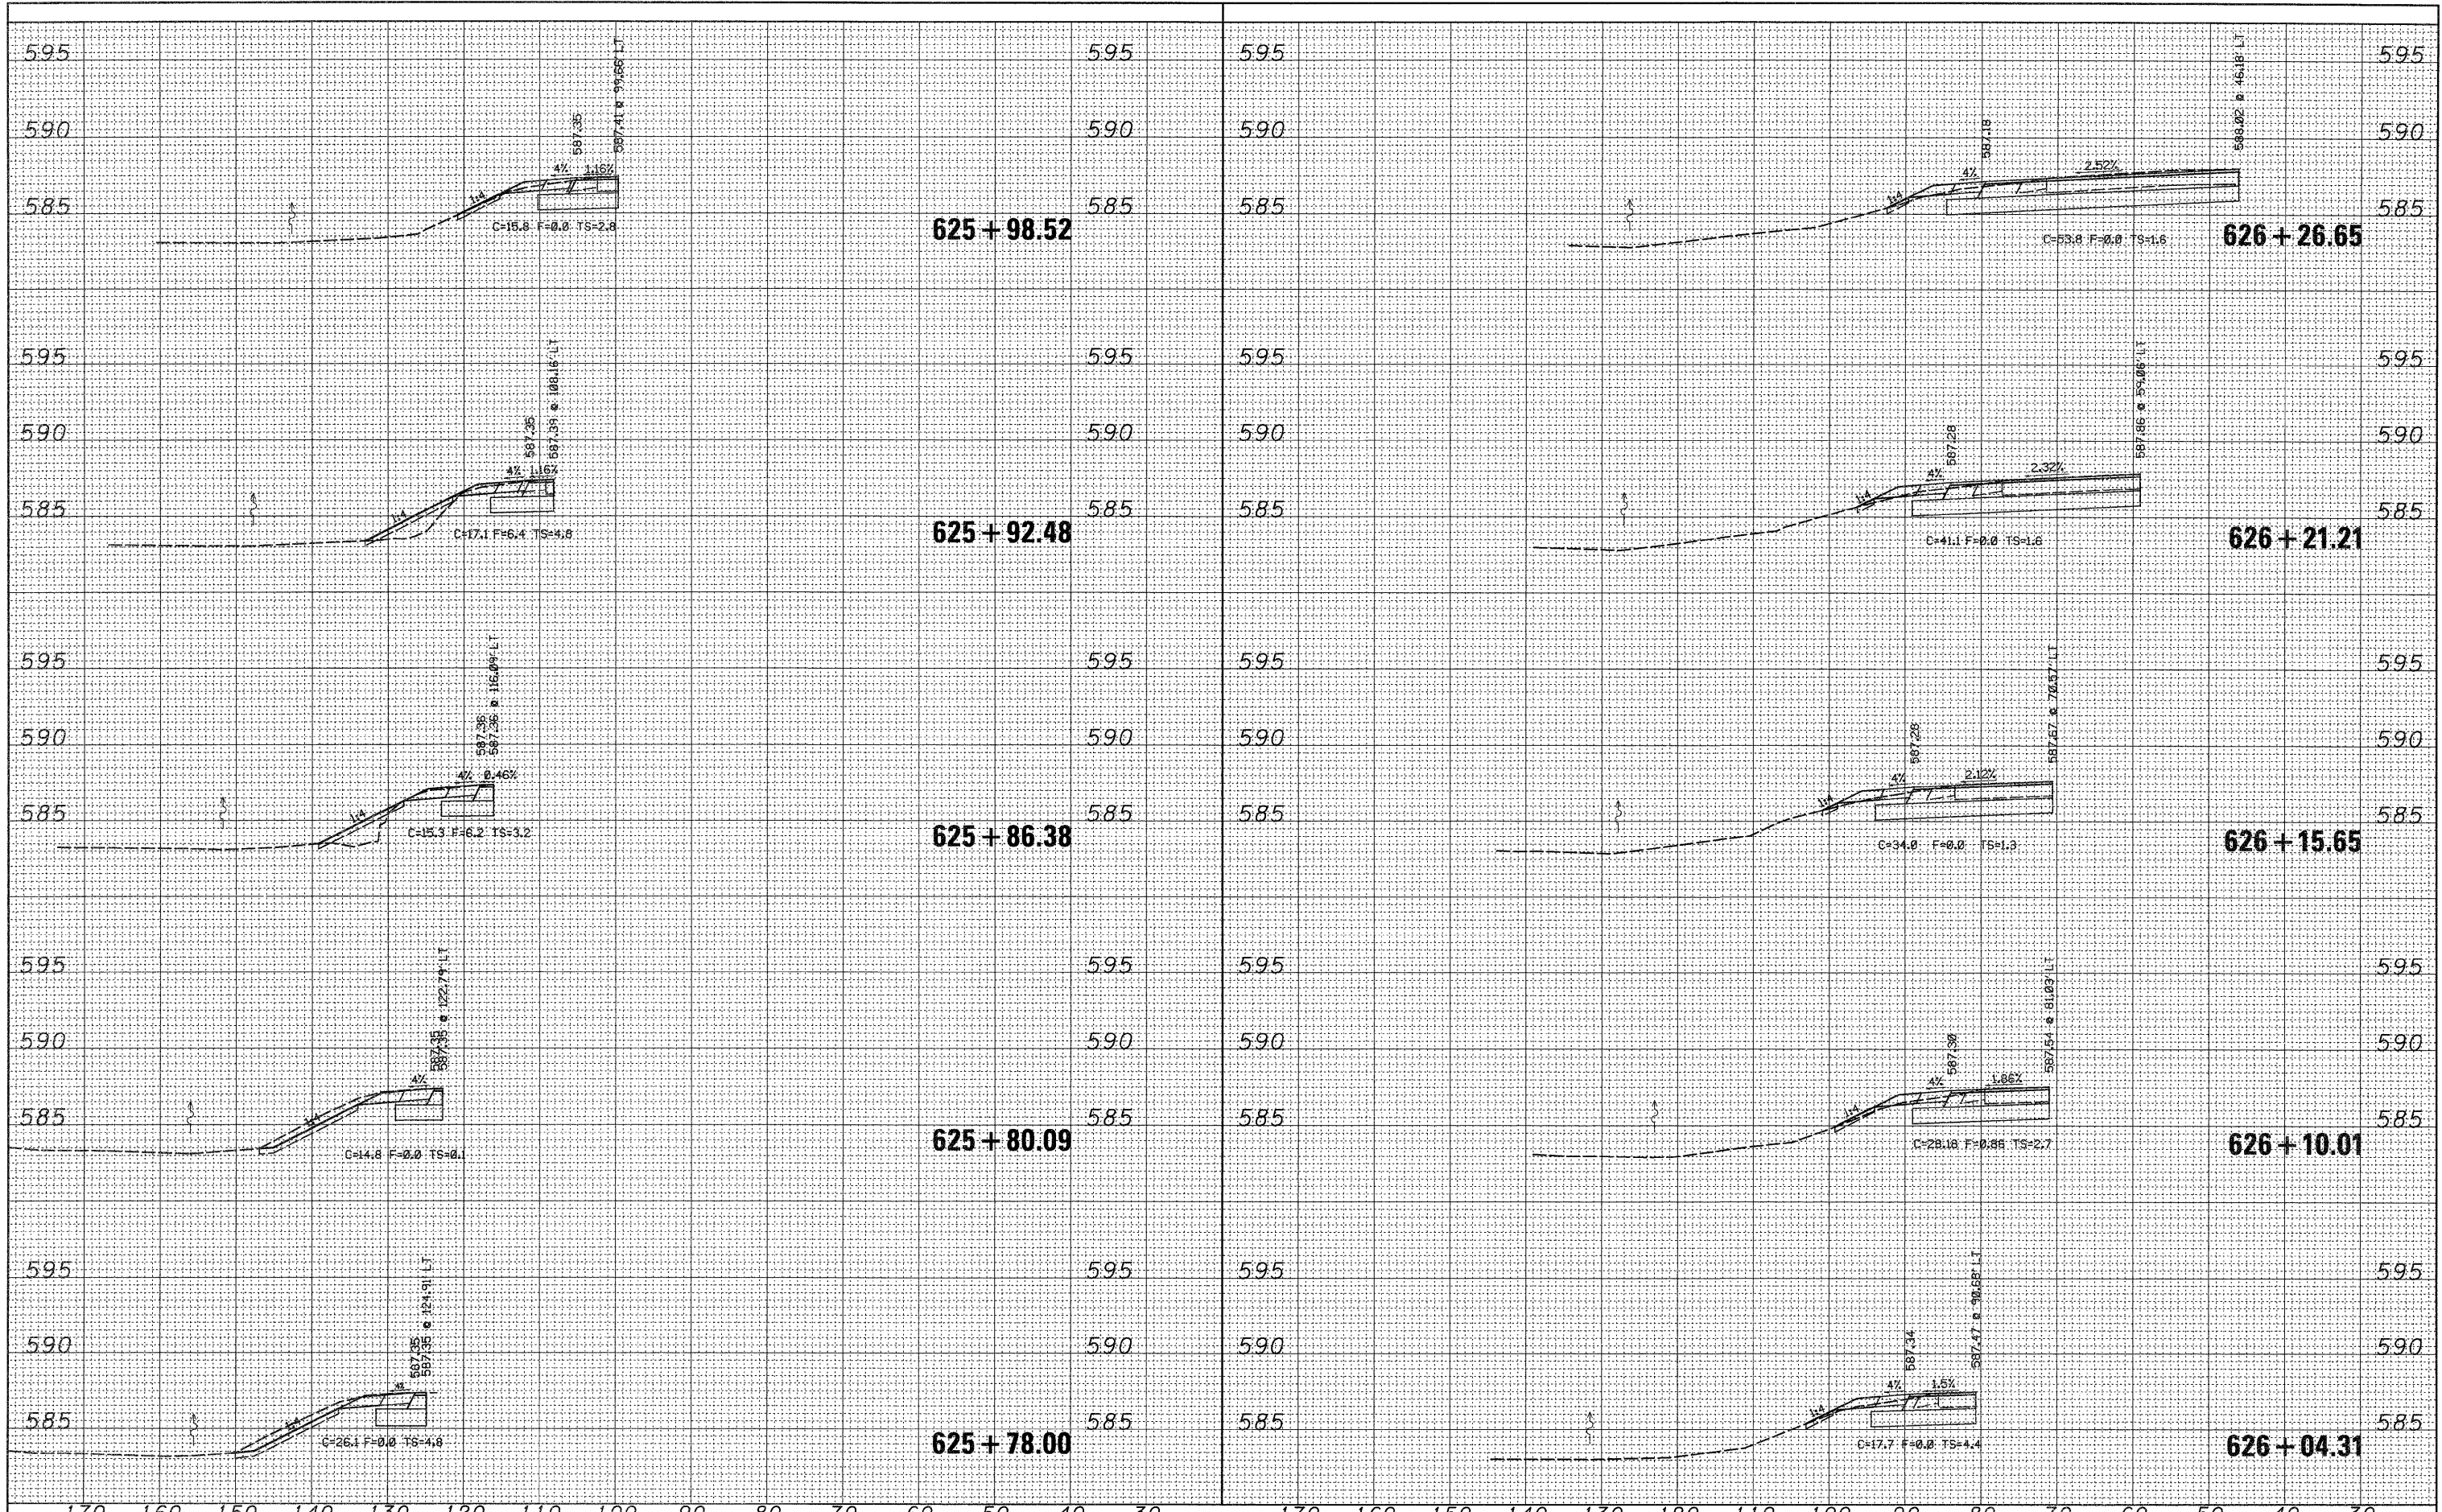

FILE NAME =	USER NAME = hensonke	DESIGNED -	REVISED -	NE RETURN CROSS SECTIONS				F.A.P. RTE.	SECTION	COUNTY	TOTAL SHEETS	SHEET NO.
at:\pw_work\pvidat\hensonke\0128002\p01708-returns.dgn		DRAWN -	REVISED -					309	(20-1M)	WHITESIDE	53	50
PLOT SCALE = 10.0000' / IN.	CHECKED -	REVISED -		SCALE:	SHEET NO.	OF	SHEETS	STA. 626+33.18	TO STA. 626+57.95	CONTRACT NO. 64F37		
PLOT DATE = Tue Dec 01 14:58:37 2009	DATE	REVISED -		ILLINOIS FED. AID PROJECT								

**STATE OF ILLINOIS
DEPARTMENT OF TRANSPORTATION**