



PROPOSED TYPICAL SECTIONS


NORMAL SECTION
MAINLINE

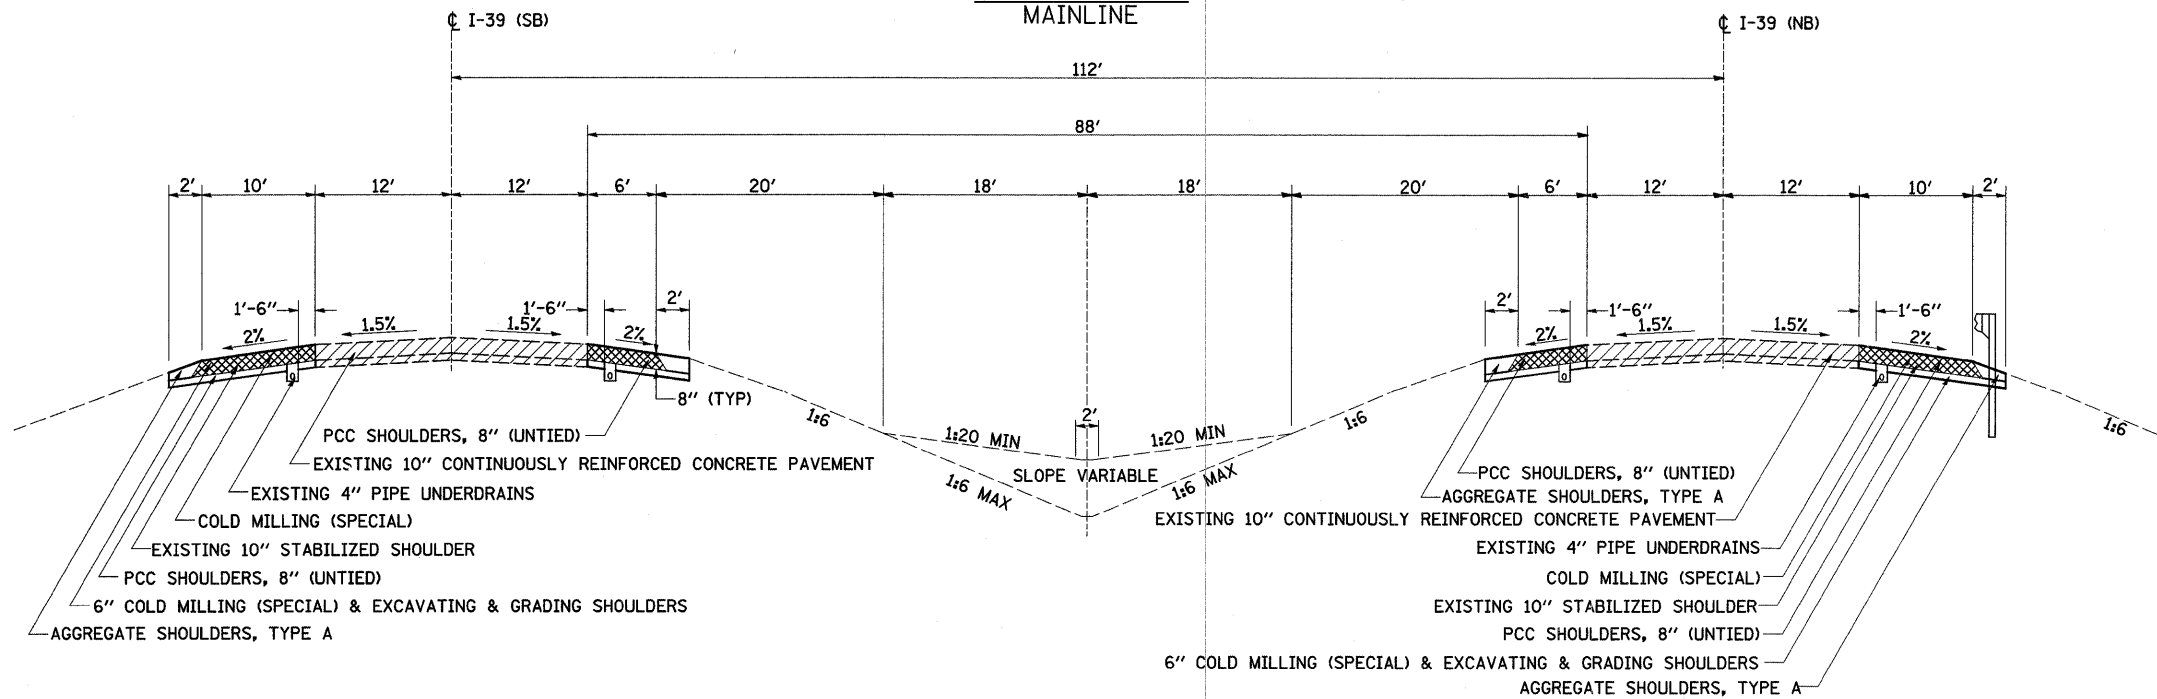

LOCATION OF GUARDRAIL
AND BITUMINOUS CURB

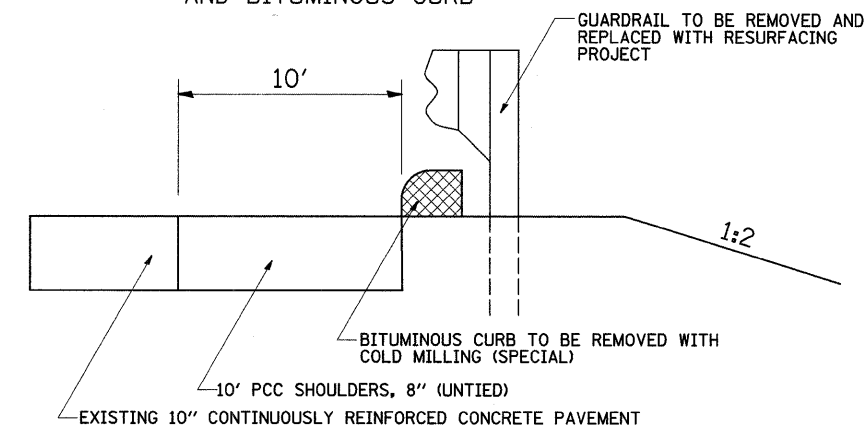

SUPERELEVATED SECTION
MAINLINE

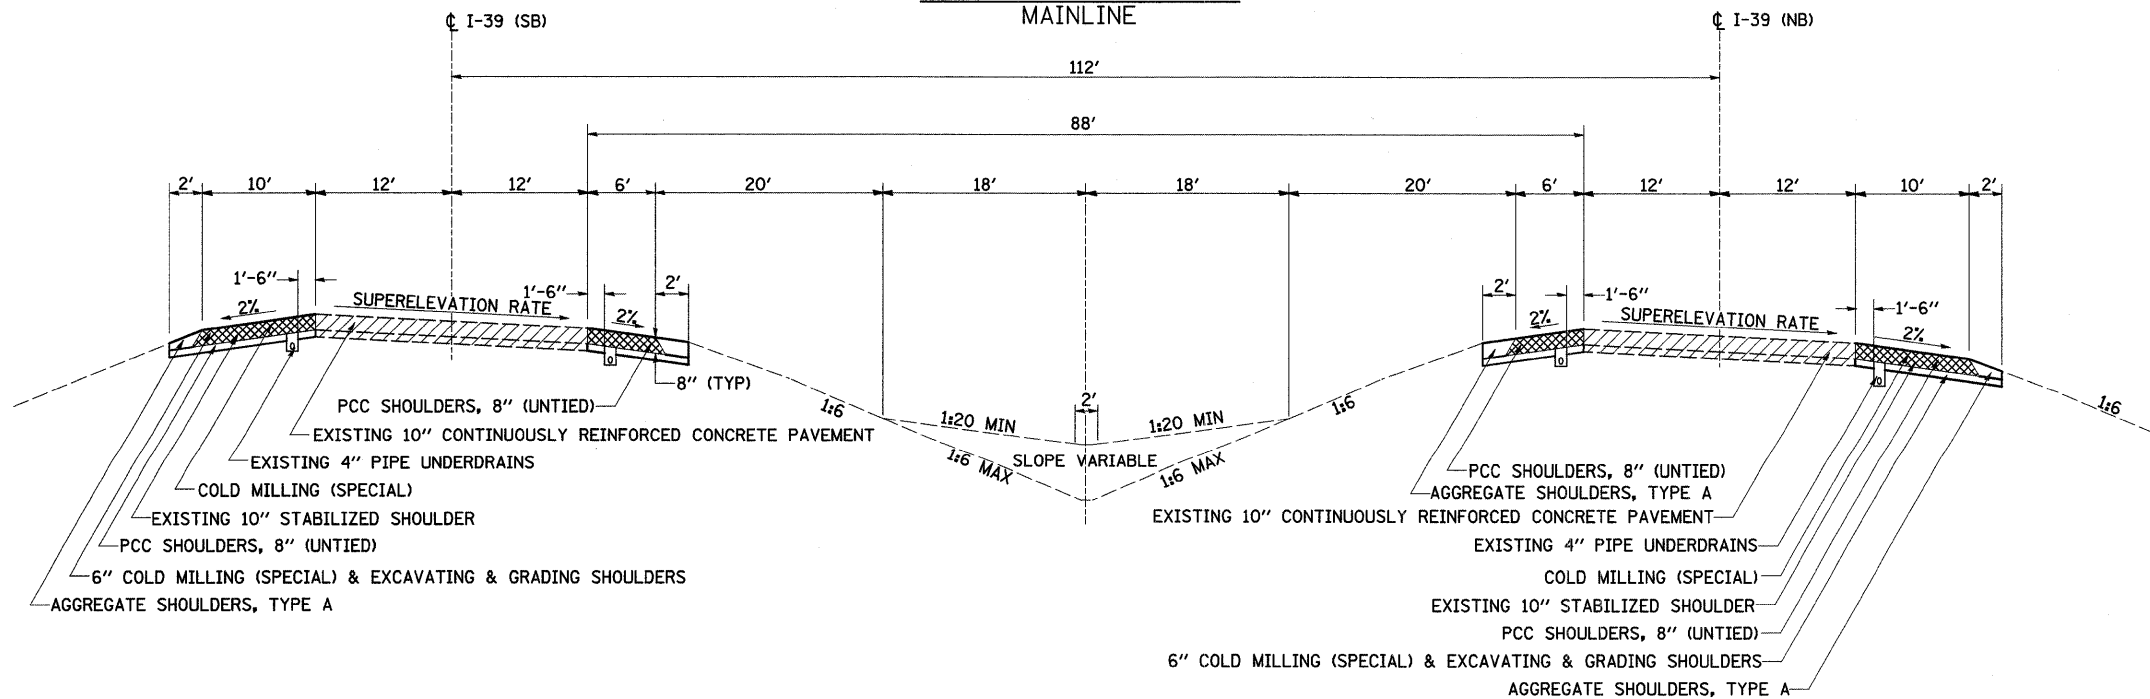

FILE NAME =	USER NAME = dosadd	DESIGNED -	REVISED -	STATE OF ILLINOIS DEPARTMENT OF TRANSPORTATION	I-39 TYPICAL SECTIONS			F.A.I. RTE. 39	SECTION (103-1, 103-2)SHLD	COUNTY LEE	TOTAL SHEETS 60	SHEET NO. 5
ct:\pw_work\IPW\DOT\DOSSDD\0162099\020210-sh-typical.dgn	PLOT SCALE = 50.0000' / IN.	DRAWN -	REVISED -		SCALE:	SHEET NO.	OF SHEETS	STA.	TO STA.	CONTRACT NO. 64F82		
PLOT DATE = Wed Dec 30 14:47:57 2009		CHECKED -	REVISED -		ILLINOIS FED. AID PROJECT							
		DATE	REVISED -									