


I-39 & LEE RD
STA 983+54.0

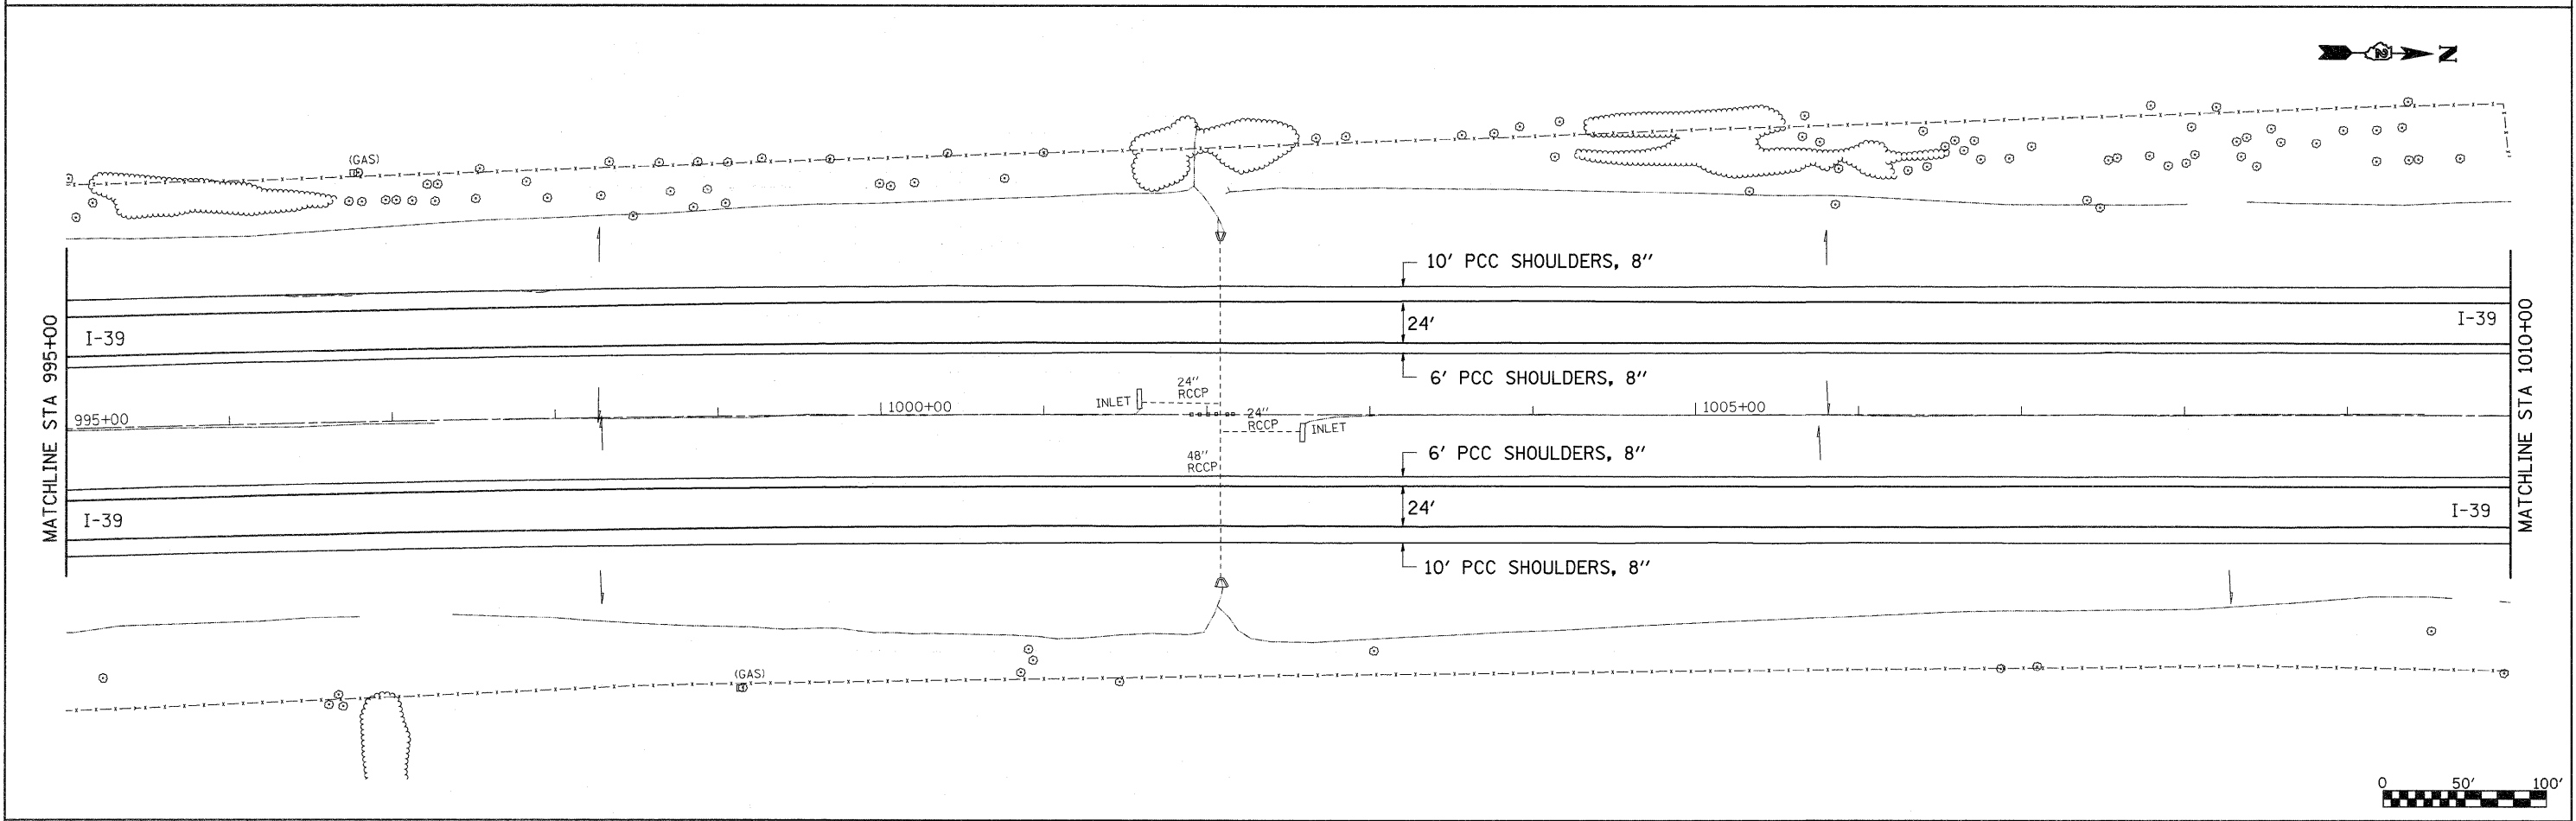

FILE NAME =	USER NAME = dssdd	DESIGNED -	REVISED -	STATE OF ILLINOIS DEPARTMENT OF TRANSPORTATION	I-39 PLAN SHEET				F.A.T. RTE. 39	SECTION (103-1, 103-2)SHLD	COUNTY LEE	TOTAL SHEETS 60	SHEET NO. 41
c:\pwork\PWIDOT\DOSSDD\0162099\020210-sh1-plan.dgn	PLOT SCALE = 50.0000' / IN.	DRAWN -	REVISED -		SCALE:	SHEET NO.	OF	SHEETS	STA.	TO STA.	CONTRACT NO. 64F82		
	PLOT DATE = Mon Oct 19 13:28:40 2009	CHECKED -	REVISED -		ILLINOIS FED. AID PROJECT								
		DATE -	REVISED -										