



# PAINTING DETAILS

## EXIT RAMP

NOTE: GORE HATCHING PLACED ONLY WHEN SCHEDULED IN TH PLANS

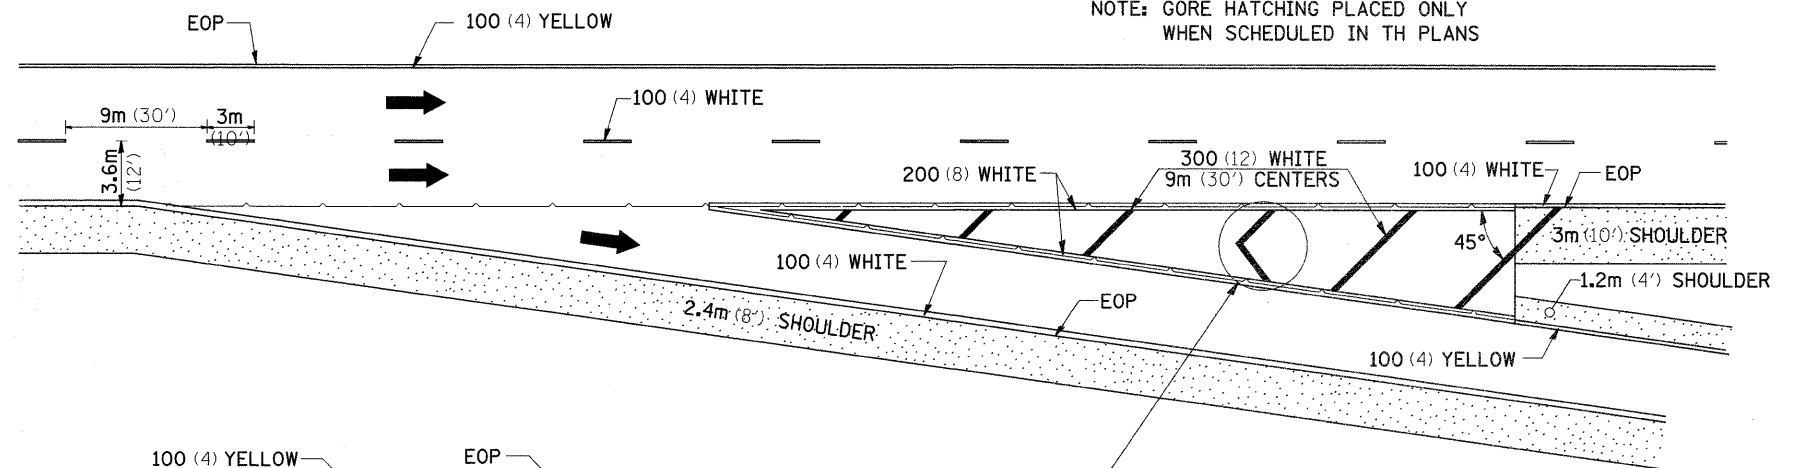


## ENTRANCE RAMP

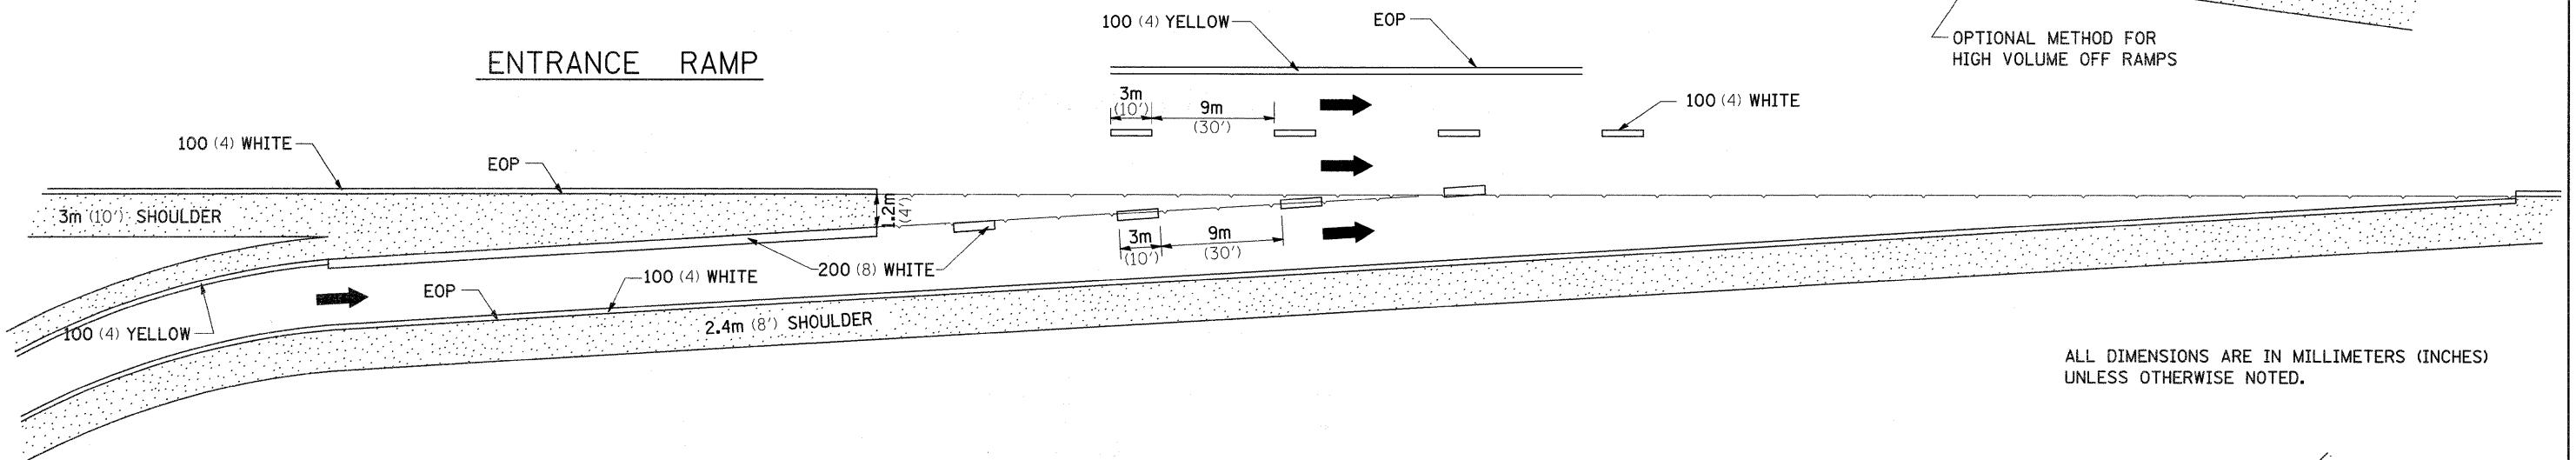

ALL DIMENSIONS ARE IN MILLIMETERS (INCHES) UNLESS OTHERWISE NOTED.

## CLOVERLEAF

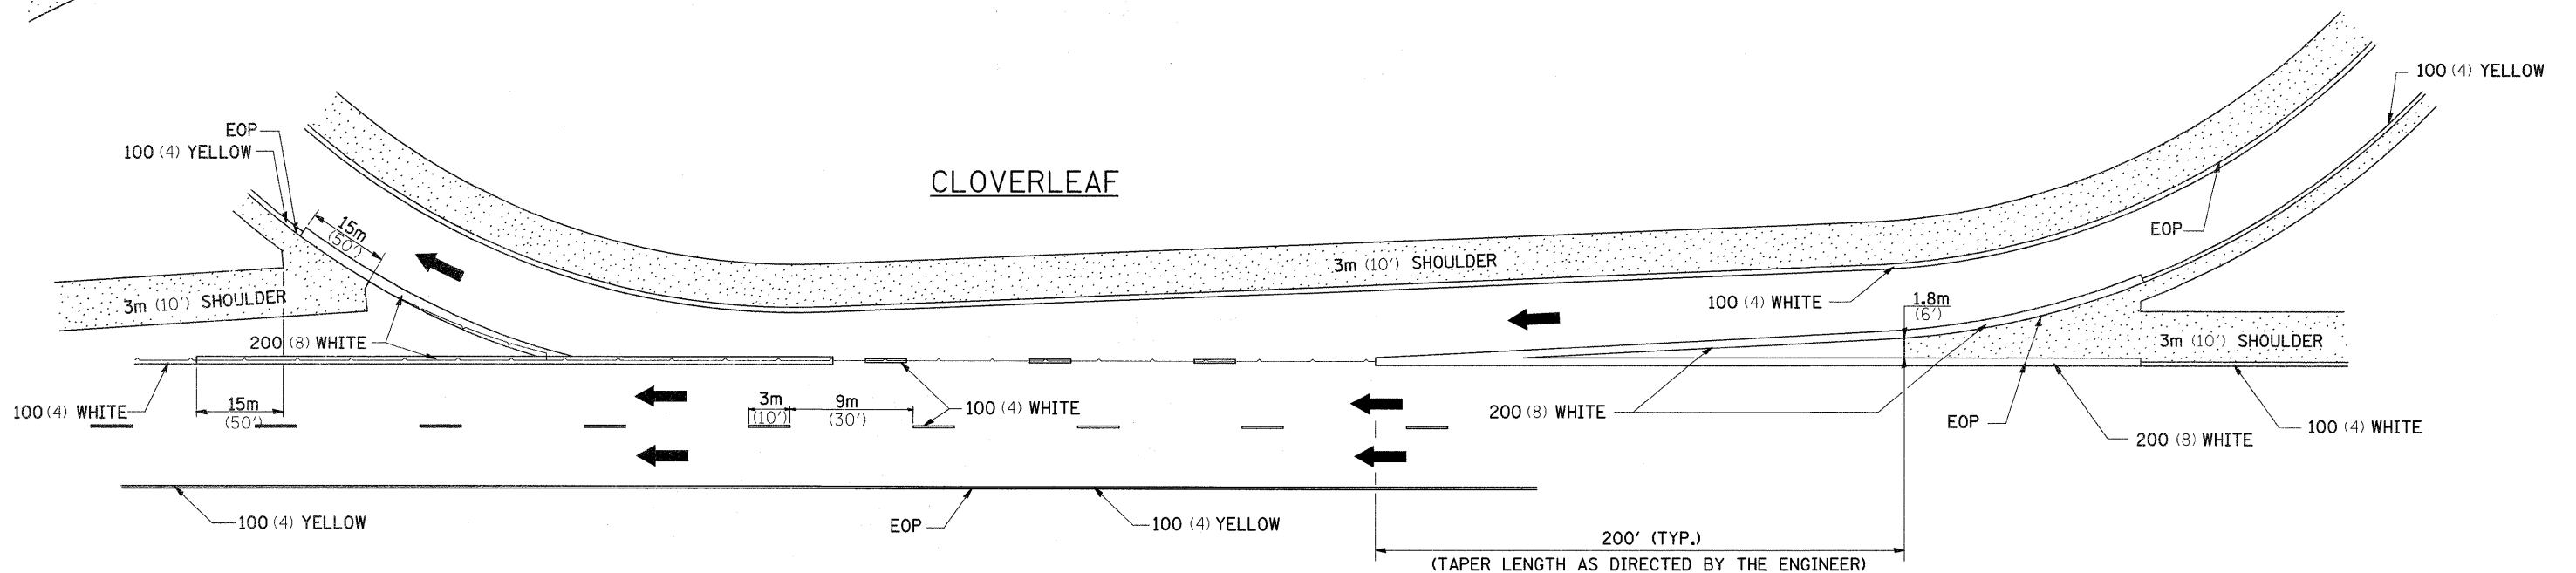

FILE NAME =	USER NAME = dosddd	DESIGNED -	REVISED - 5-27-09	<b>STATE OF ILLINOIS DEPARTMENT OF TRANSPORTATION</b>	<b>REGION 2 / DISTRICT 2 STANDARD</b>	F.A.I. RTE. 39	SECTION (103-1, 103-2)SHLD	COUNTY LEE	TOTAL SHEETS 60	SHEET NO. 60
ct\pwork\PW100T\DOSSDD\d0162099\0202	0-sh-t-standards.dgn	DRAWN -	REVISED -							
	PLOT SCALE = 50.0000 / IN.	CHECKED -	REVISED -							
	PLOT DATE = Mon Oct 19 11:53:18 2009	DATE -	REVISED -							
						SCALE:	SHEET NO.	OF SHEETS	STA.	TO STA.
						CONTRACT NO. 64F82				