


FINAL SURVEY	BY	DATE
SURVEYED		
PLOTTED		
NOTE BOOK		
AREAS CHECKED		
NO.		

ORIGINAL SURVEY	BY	DATE
SURVEYED		
PLOTTED		
NOTE BOOK		
AREAS CHECKED		
NO.		

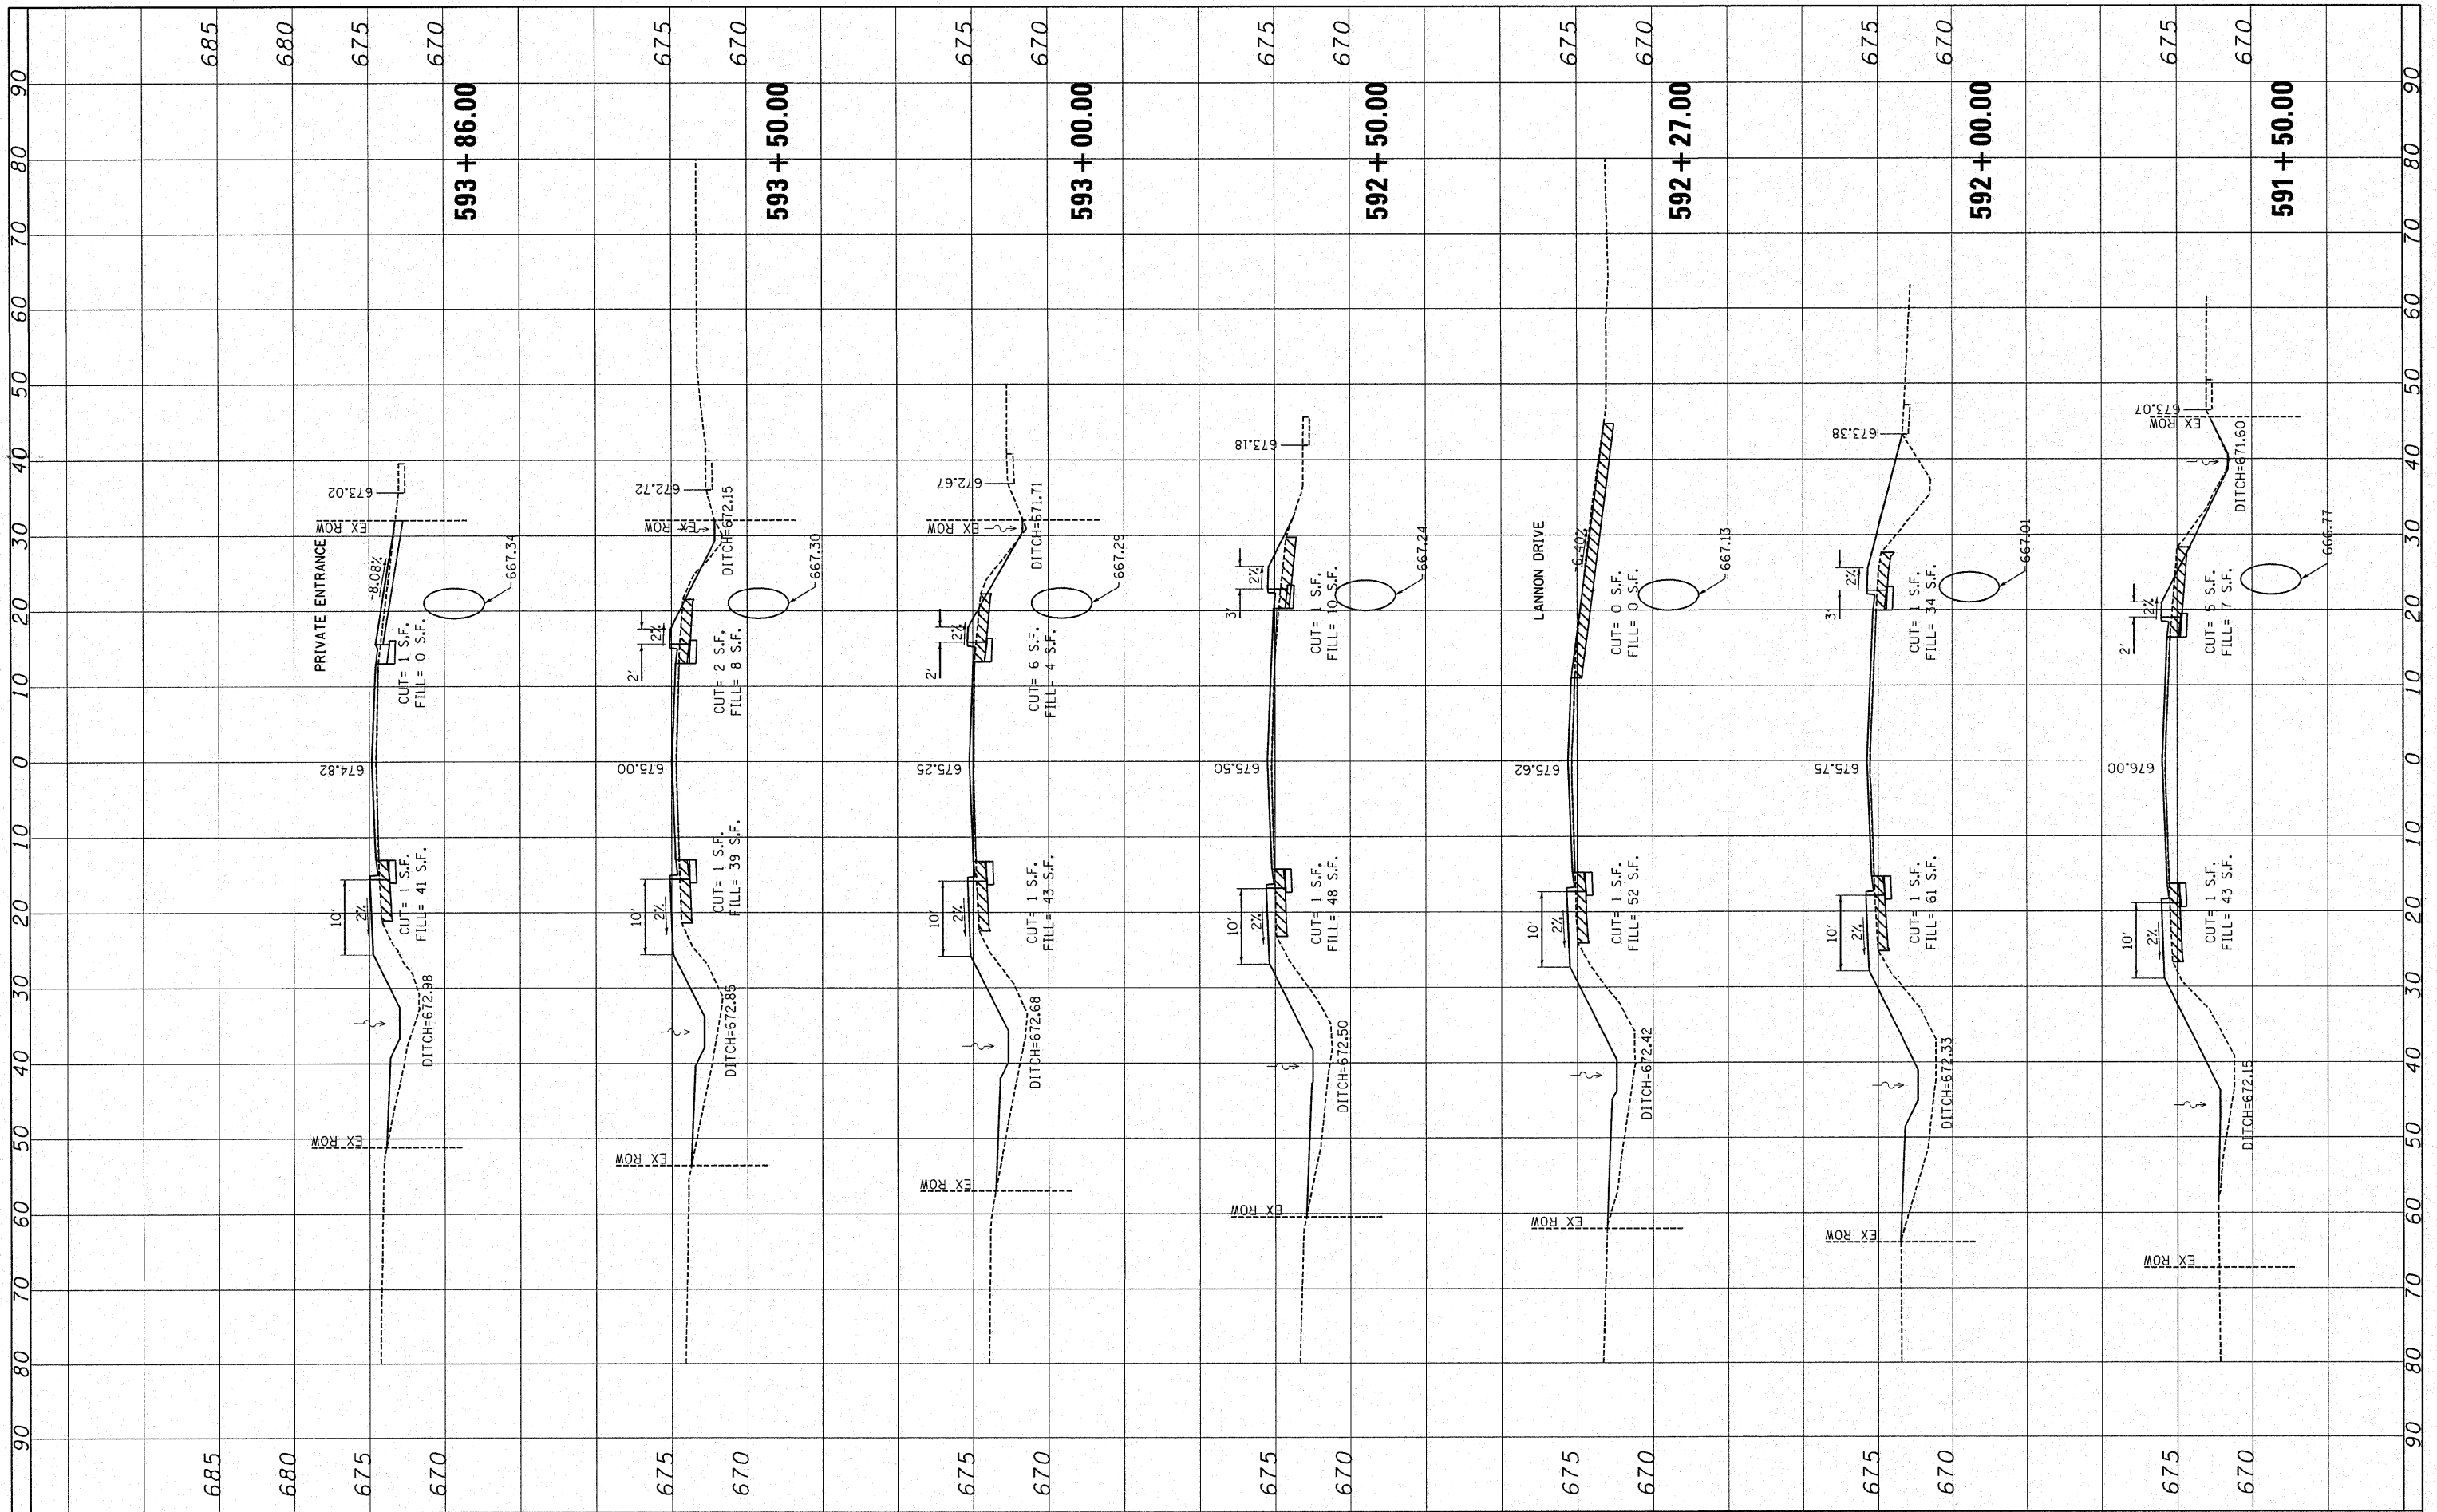

FILE NAME =	USER NAME = IDOTCAD	DESIGNED - SPF	REVISED -
W:\2183.03-1D0T IL 116 Plans\OGN\Sheet Files\202300xSM.dgn		DRAWN - AJP	REVISED -
PLOT SCALE = 10.0000 / IN.		CHECKED - JMS	REVISED -
PLOT DATE = 9/18/2009 10:46:18 AM		DATE - 09/25/09	REVISED -

**STATE OF ILLINOIS
DEPARTMENT OF TRANSPORTATION**

CROSS SECTIONS	
SCALE: 10H 5V	SHEET NO. 03 OF 16 SHEETS
STA. 591+50.00	TO STA. 593+86.00

F.A.P. RTE.	SECTION	COUNTY	TOTAL SHEETS	SHEET NO.
681	114 RS-2	LIVINGSTON	63	50
CONTRACT NO. 66532				
FED. ROAD DIST. NO.	ILLINOIS FED. AID PROJECT			