


FINAL SURVEY	SURVEYED	BY	DATE
NOTE BOOK	PLOTTED		
NO.	AREAS CHECKED		

ORIGINAL SURVEY	SURVEYED	BY	DATE
NOTE BOOK	PLOTTED		
NO.	AREAS CHECKED		

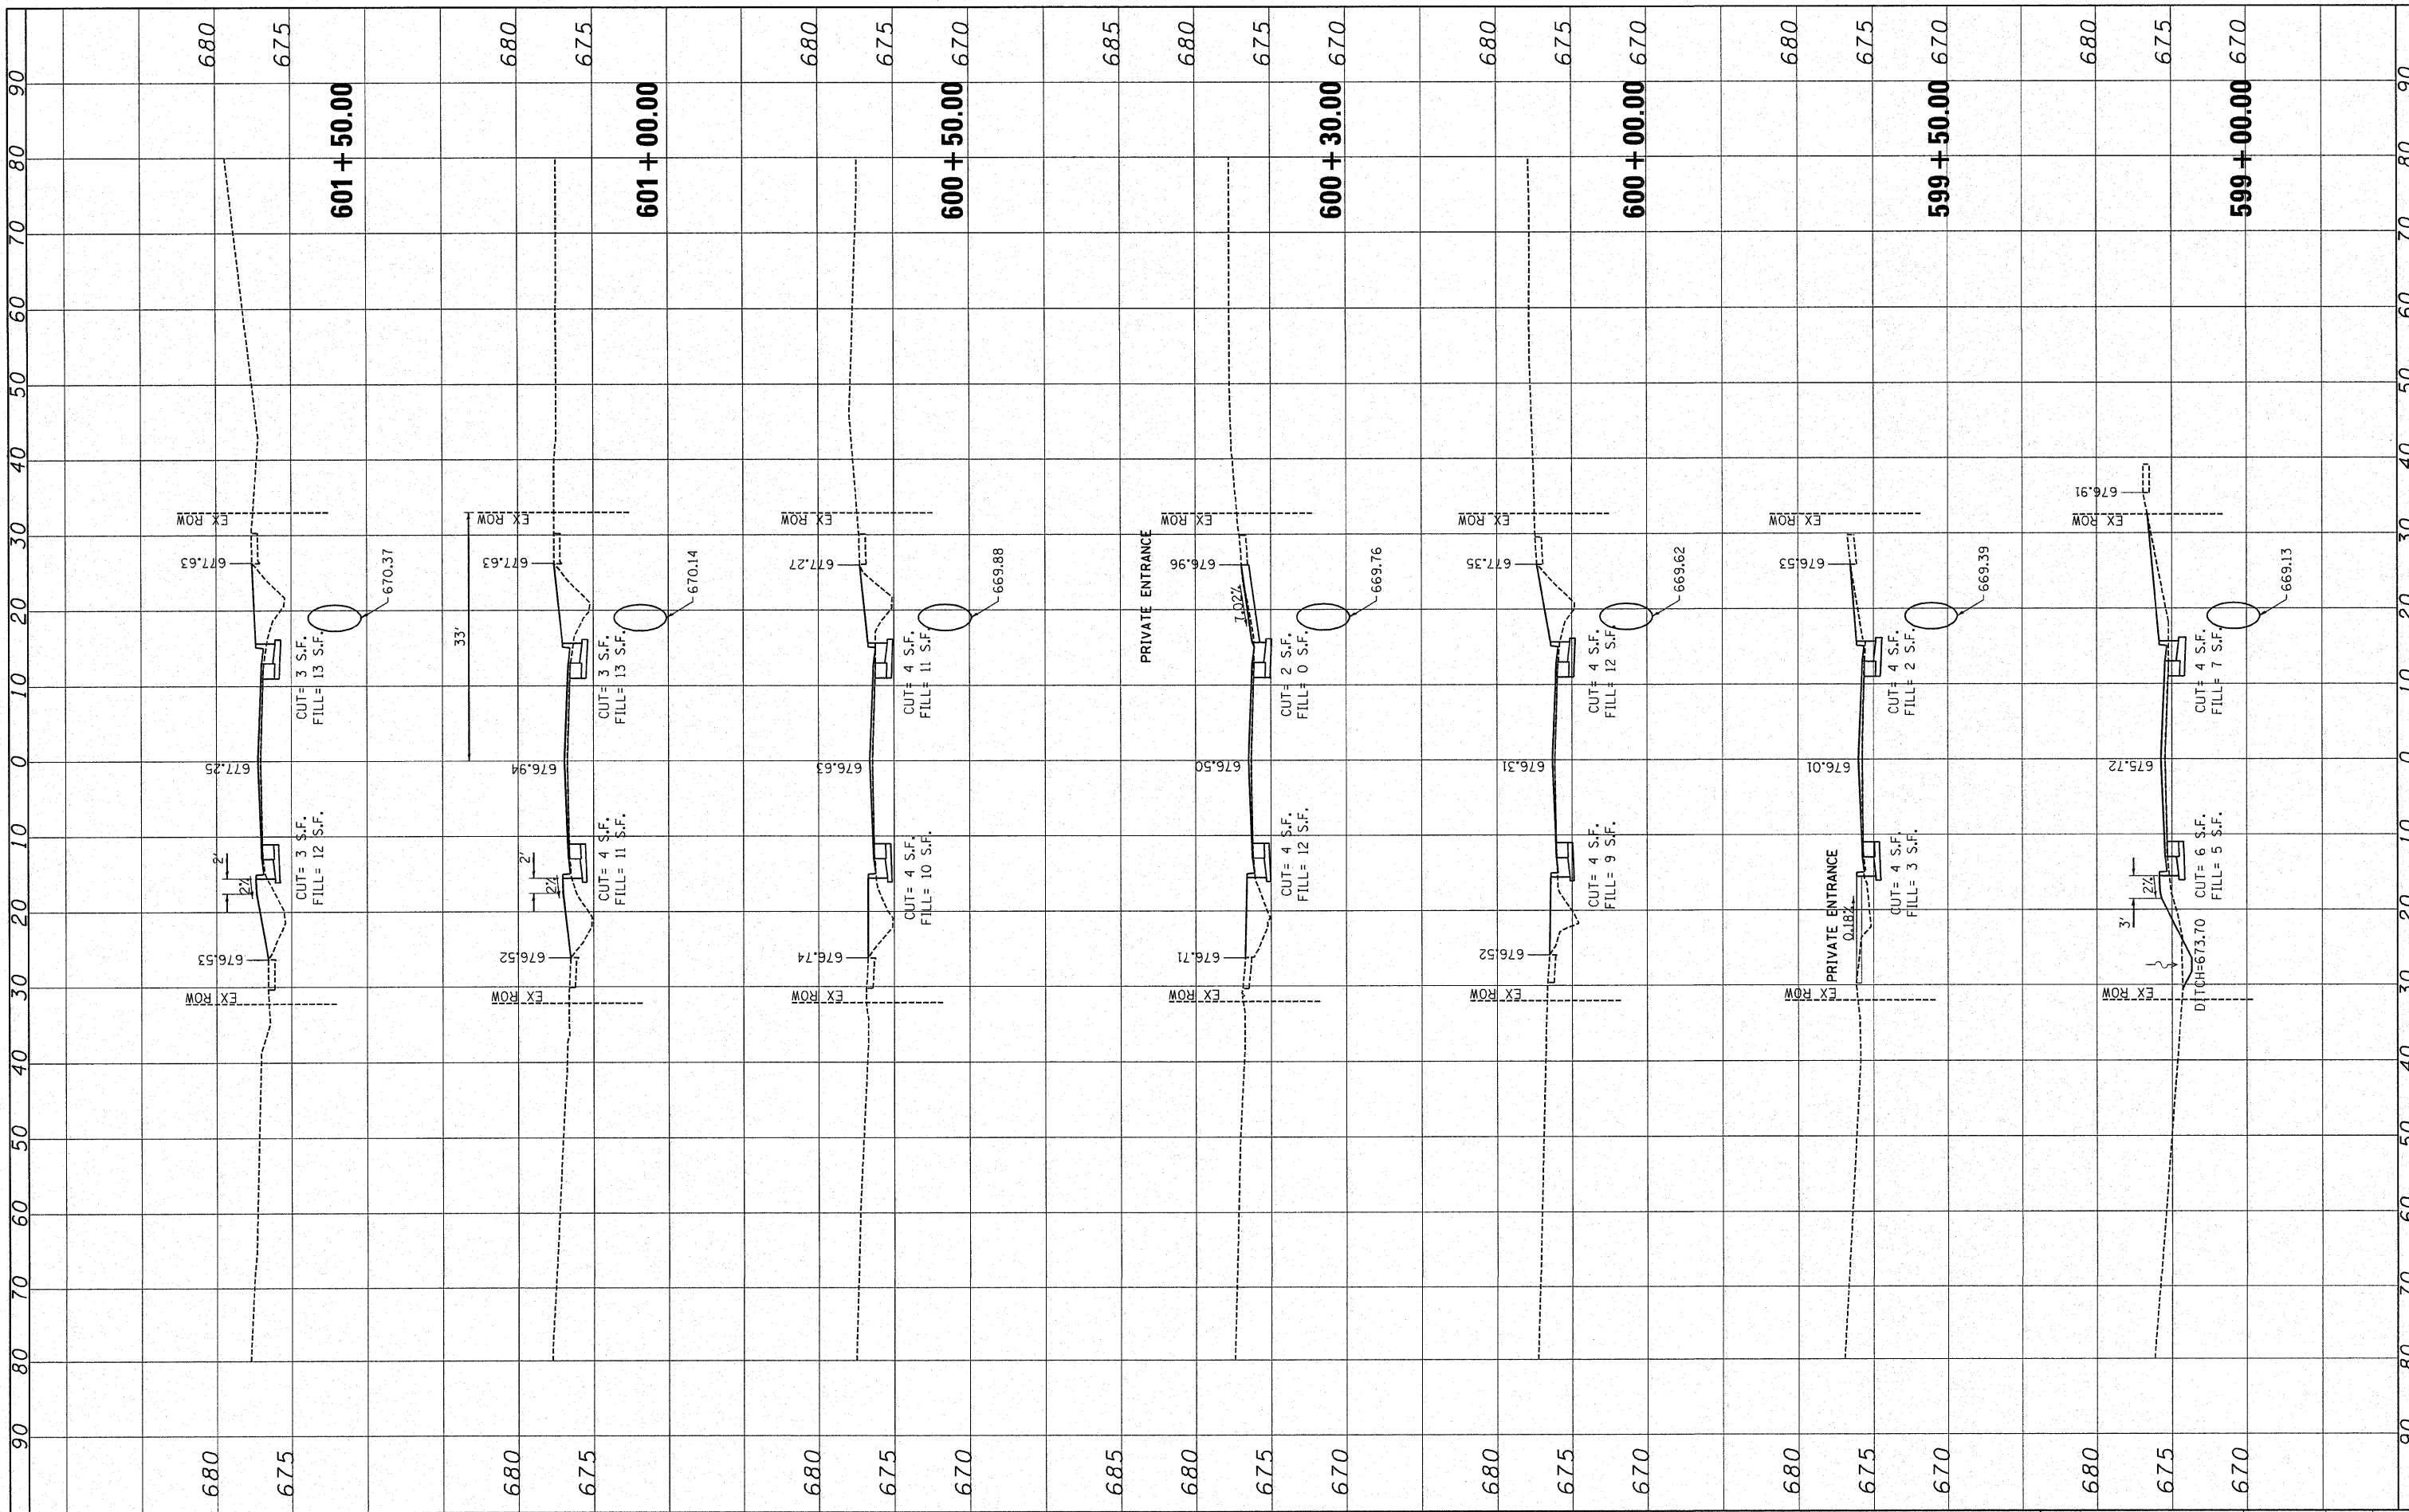

FILE NAME =	USER NAME = IDOTCAD	DESIGNED - SPF	REVISED -
W:\2183.03-1D0T IL 116 Plans\OGN\Sheet Files\20230809\SM.dgn		DRAWN - AJP	REVISED -
PLOT SCALE = 10.0000 "/>		CHECKED - JMS	REVISED -
PLOT DATE = 9/18/2009	10:46:47 AM	DATE - 09/25/09	REVISED -

**STATE OF ILLINOIS
DEPARTMENT OF TRANSPORTATION**

CROSS SECTIONS			
SCALE: 10H 5V	SHEET NO. 06 OF 15 SHEETS	STA. 599+00.00 TO STA. 601+50.00	

F.A.P. RTE.	SECTION	COUNTY	TOTAL SHEETS	SHEET NO.
681	114 RS-2	LIVINGSTON	63	53
CONTRACT NO. 66532				
FED. ROAD DIST. NO. ILLINOIS FED. AID PROJECT				