


FINAL SURVEY	SURVEYED	BY	DATE
NOTE BOOK	PLOTTED		
NO.	TEMPLATE		
	AREAS		
	CHECKED		

ORIGINAL SURVEY	SURVEYED	BY	DATE
NOTE BOOK	PLOTTED		
NO.	TEMPLATE		
	AREAS		
	CHECKED		

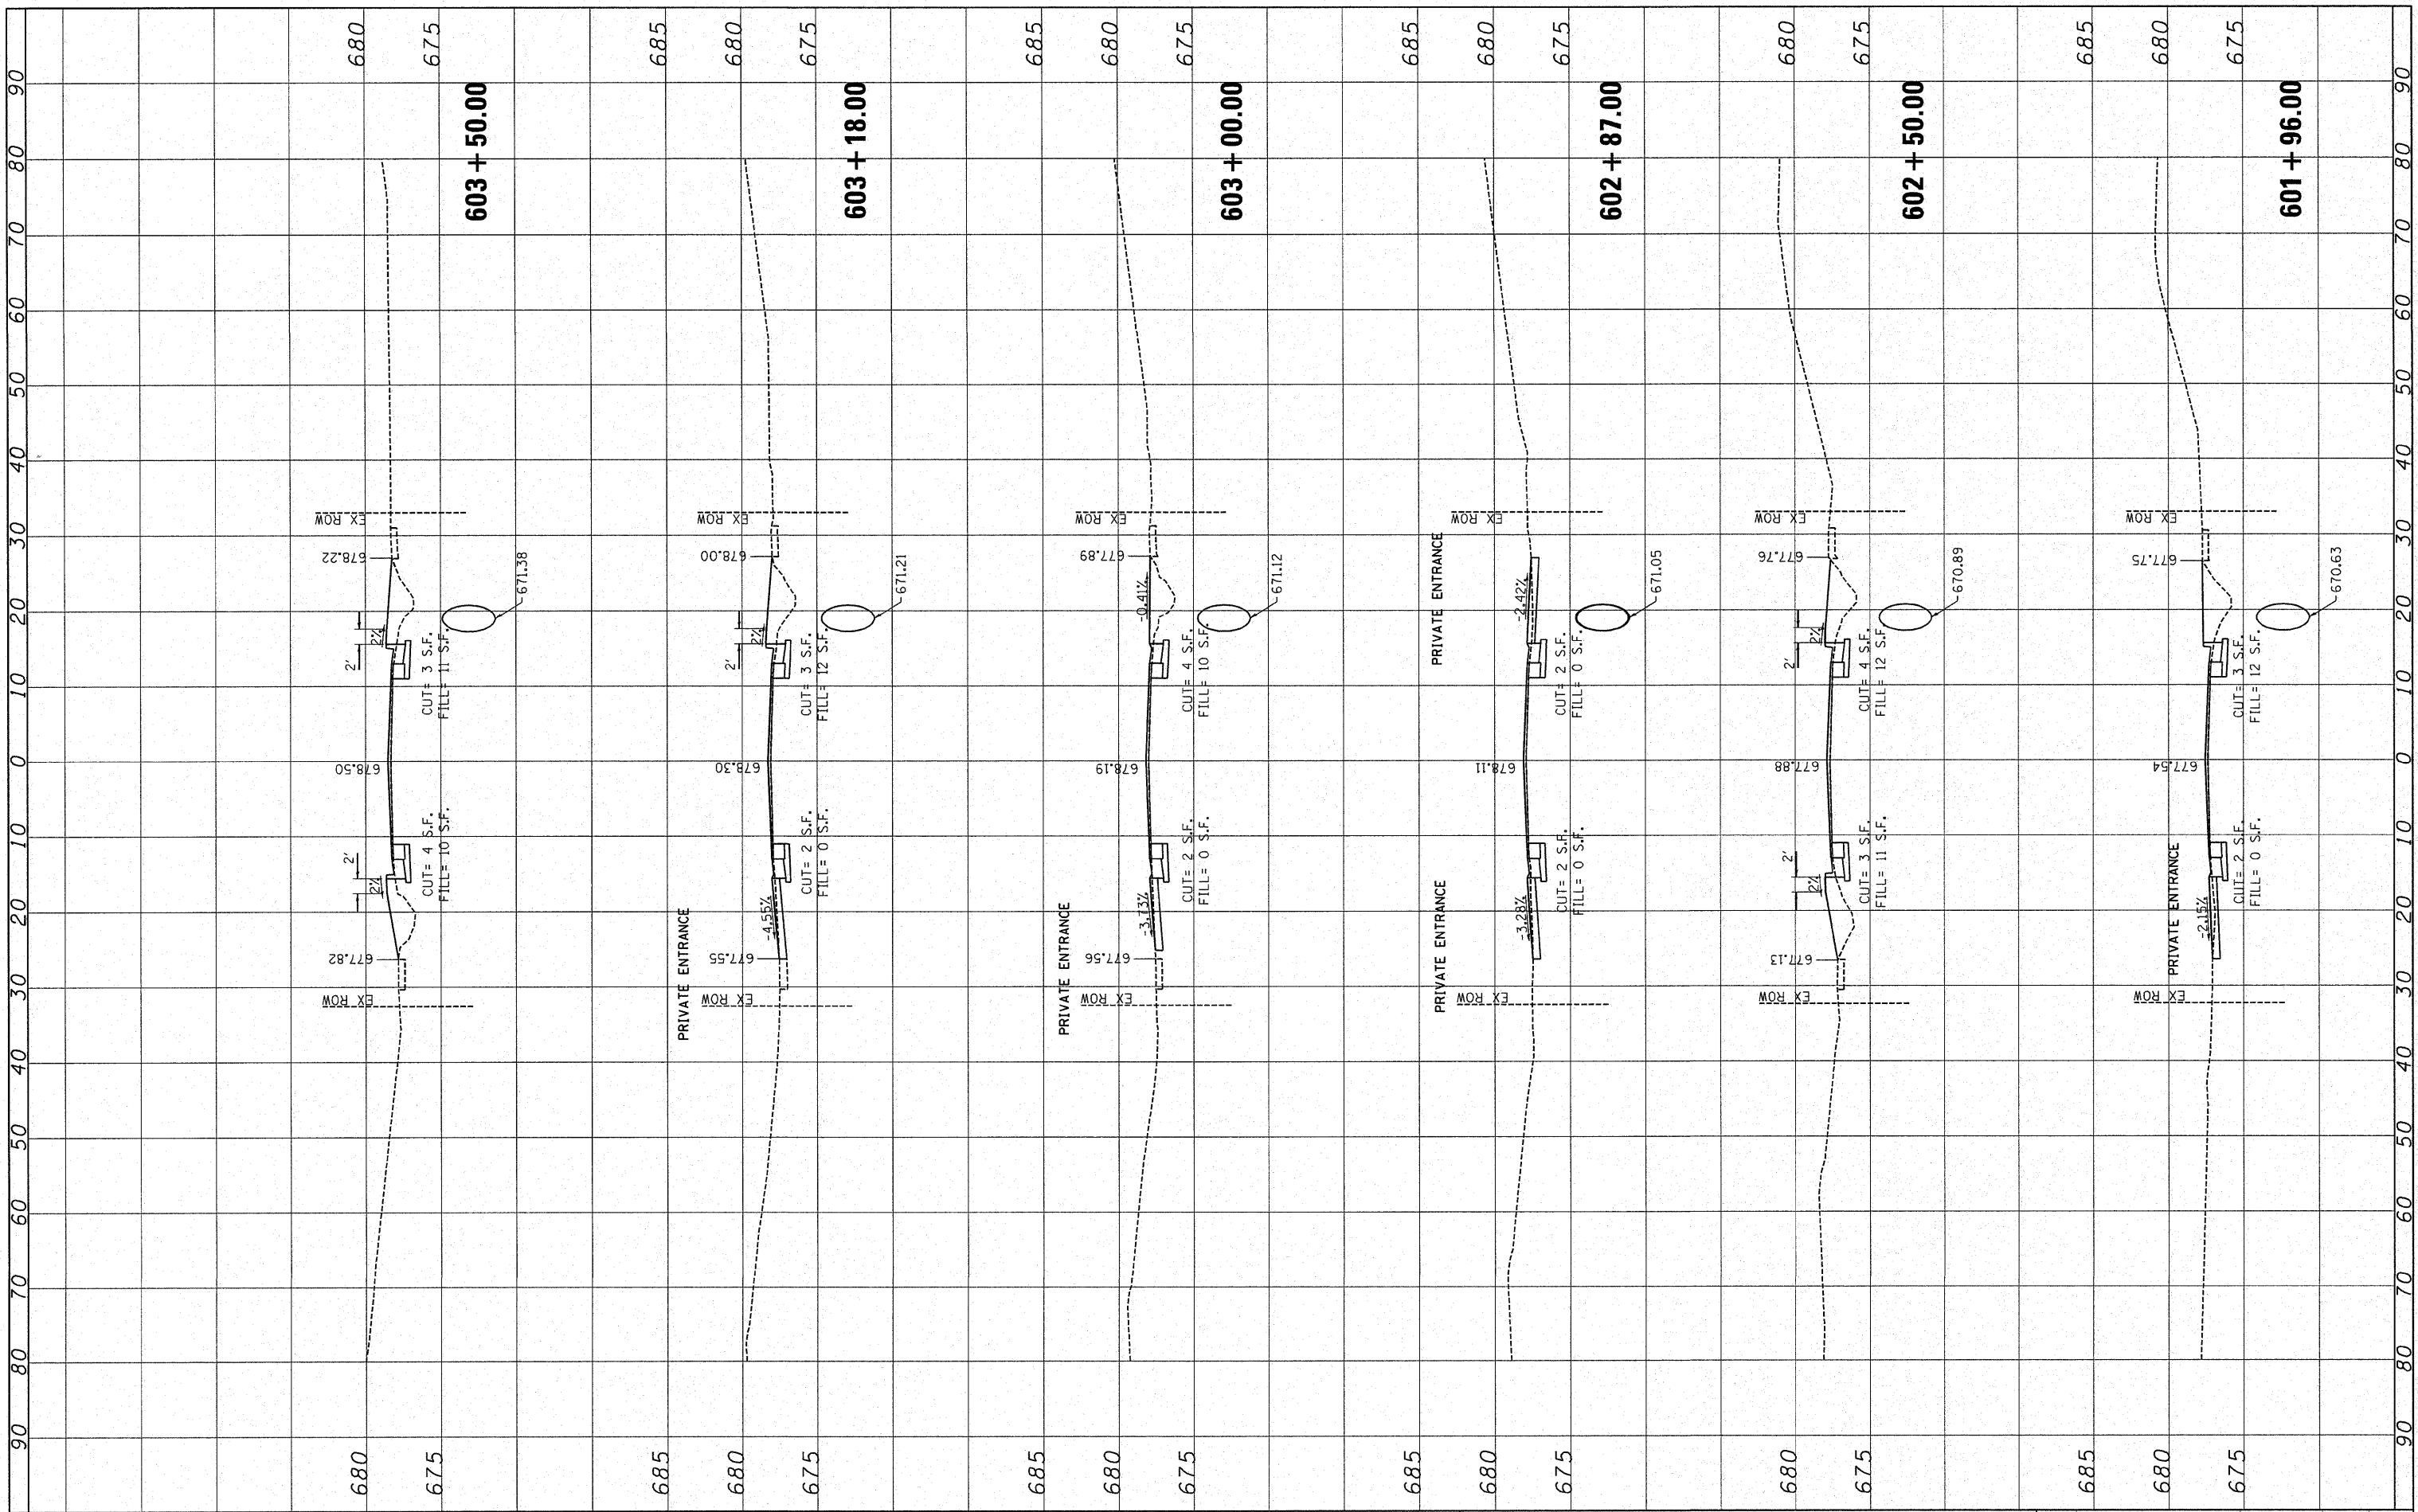

FILE NAME =	USER NAME = IDOTCAD	DESIGNED -	SPF	REVISED -	
W:\2183.03-100T IL 116 Plans\DGN\Sheet Files\2023000\SM.dgn		DRAWN -	AJP	REVISED -	
		CHECKED -	JMS	REVISED -	
PLOT SCALE = 10.0000' / IN.		DATE -	09/25/09	REVISED -	
PLOT DATE = 9/18/2009 10:46:56 AM					

**STATE OF ILLINOIS
DEPARTMENT OF TRANSPORTATION**

CROSS SECTIONS

SCALE: 10H 5V SHEET NO. 07 OF 15 SHEETS STA. 601+96.00 TO STA. 603+50.00

F.A.P. RTE.	SECTION	COUNTY	TOTAL SHEETS	SHEET NO.
681	114 RS-2	LIVINGSTON	63	54
FED. ROAD DIST. NO. ILLINOIS FED. AID PROJECT			CONTRACT NO. 66532	