


FINAL SURVEY
 SURVEYED BY: _____
 DATE: _____
 PLOTTED BY: _____
 TEMPLATE NO.: _____
 NOTE BOOK NO.: _____
 AREAS CHECKED: _____
 AREAS CHECKED: _____

ORIGINAL SURVEY
 SURVEYED BY: _____
 DATE: _____
 PLOTTED BY: _____
 TEMPLATE NO.: _____
 NOTE BOOK NO.: _____
 AREAS CHECKED: _____
 AREAS CHECKED: _____

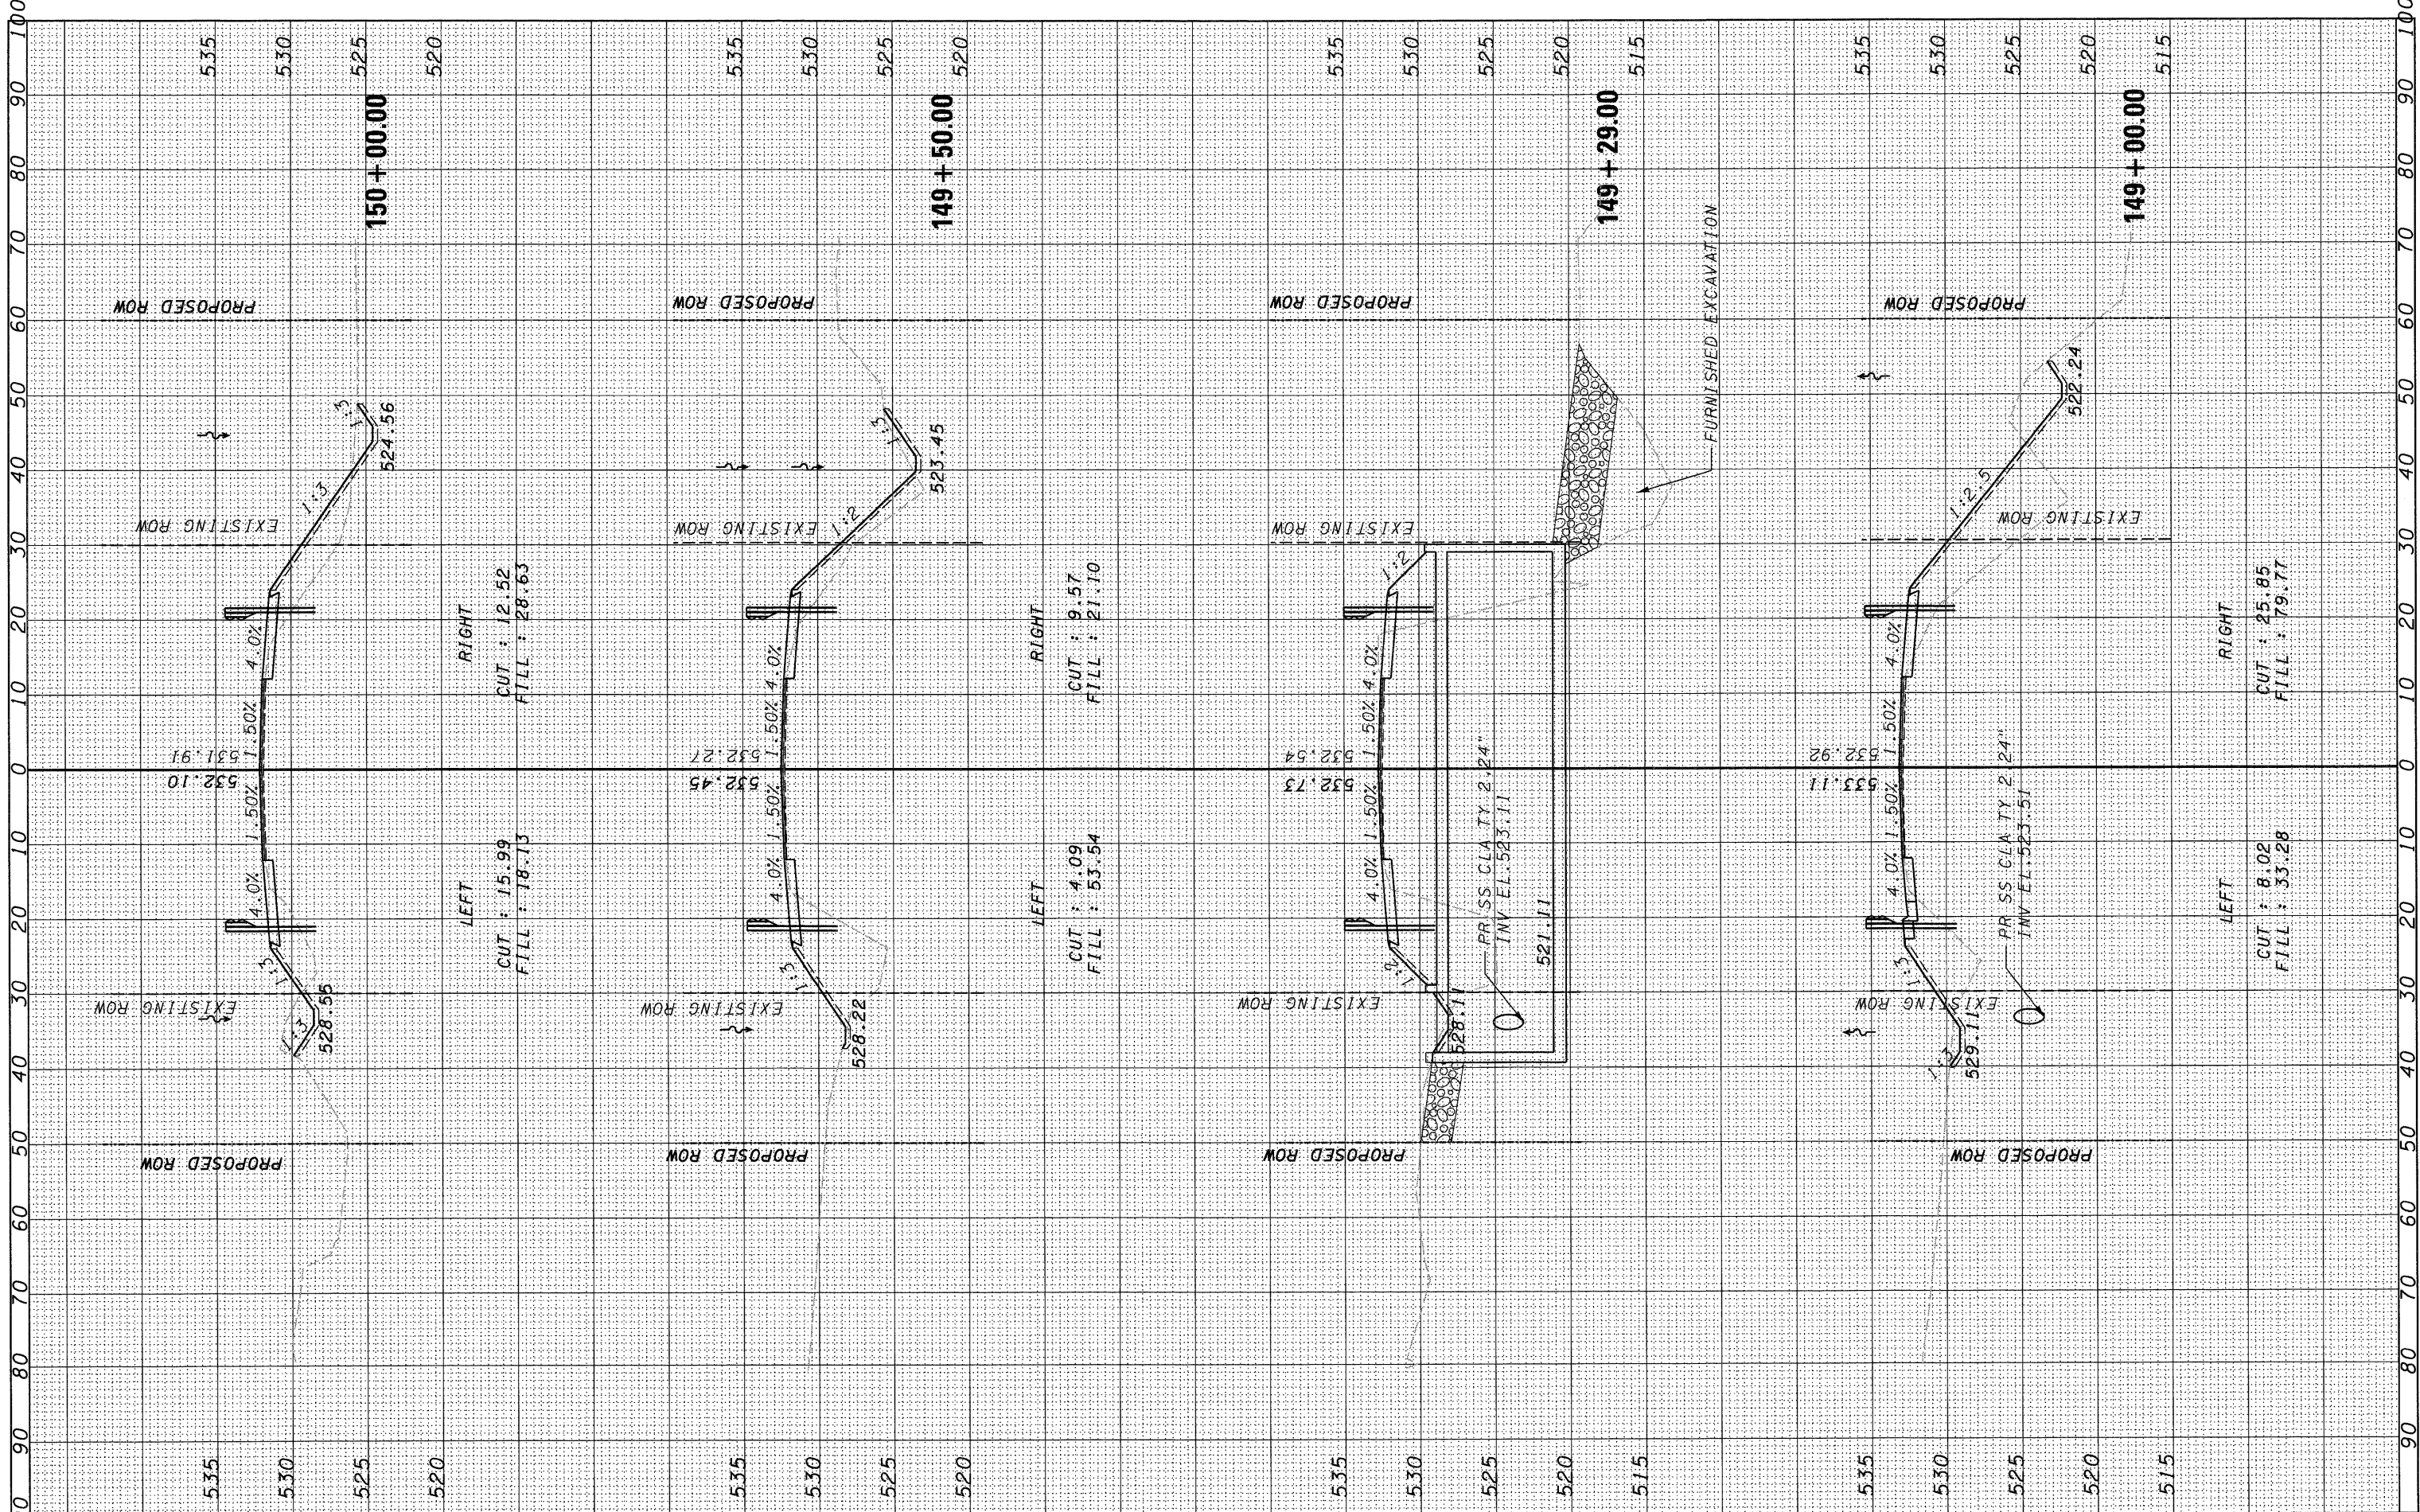

FILE NAME =	USER NAME = #USER#	DESIGNED - CW/DB	REVISED -	STATE OF ILLINOIS DEPARTMENT OF TRANSPORTATION	CROSS SECTION	F.A.P. RTE. 623	SECTION (H)1-1	COUNTY LASALLE	TOTAL SHEETS 25	SHEET NO. 23		
#FILE#	PLOT SCALE = #SCALE#	CHECKED - AS	REVISED -			SCALE: 1" = 20'	SHEET NO. 23 OF 25 SHEETS	STA. 149+00.00 TO STA. 150+00.00	CONTRACT NO. 66914			
	PLOT DATE = #DATE#	DATE - DECEMBER 09, 2009	REVISED -			FED. ROAD DIST. NO. [ILLINOIS] FED. AID PROJECT						