


FINAL SURVEY	BY	DATE
SURVEYED		
PLOTTED		
NOTE BOOK		
NO.		
AREAS CHECKED		

ORIGINAL SURVEY	BY	DATE
SURVEYED		
PLOTTED		
NOTE BOOK		
NO.		
AREAS CHECKED		

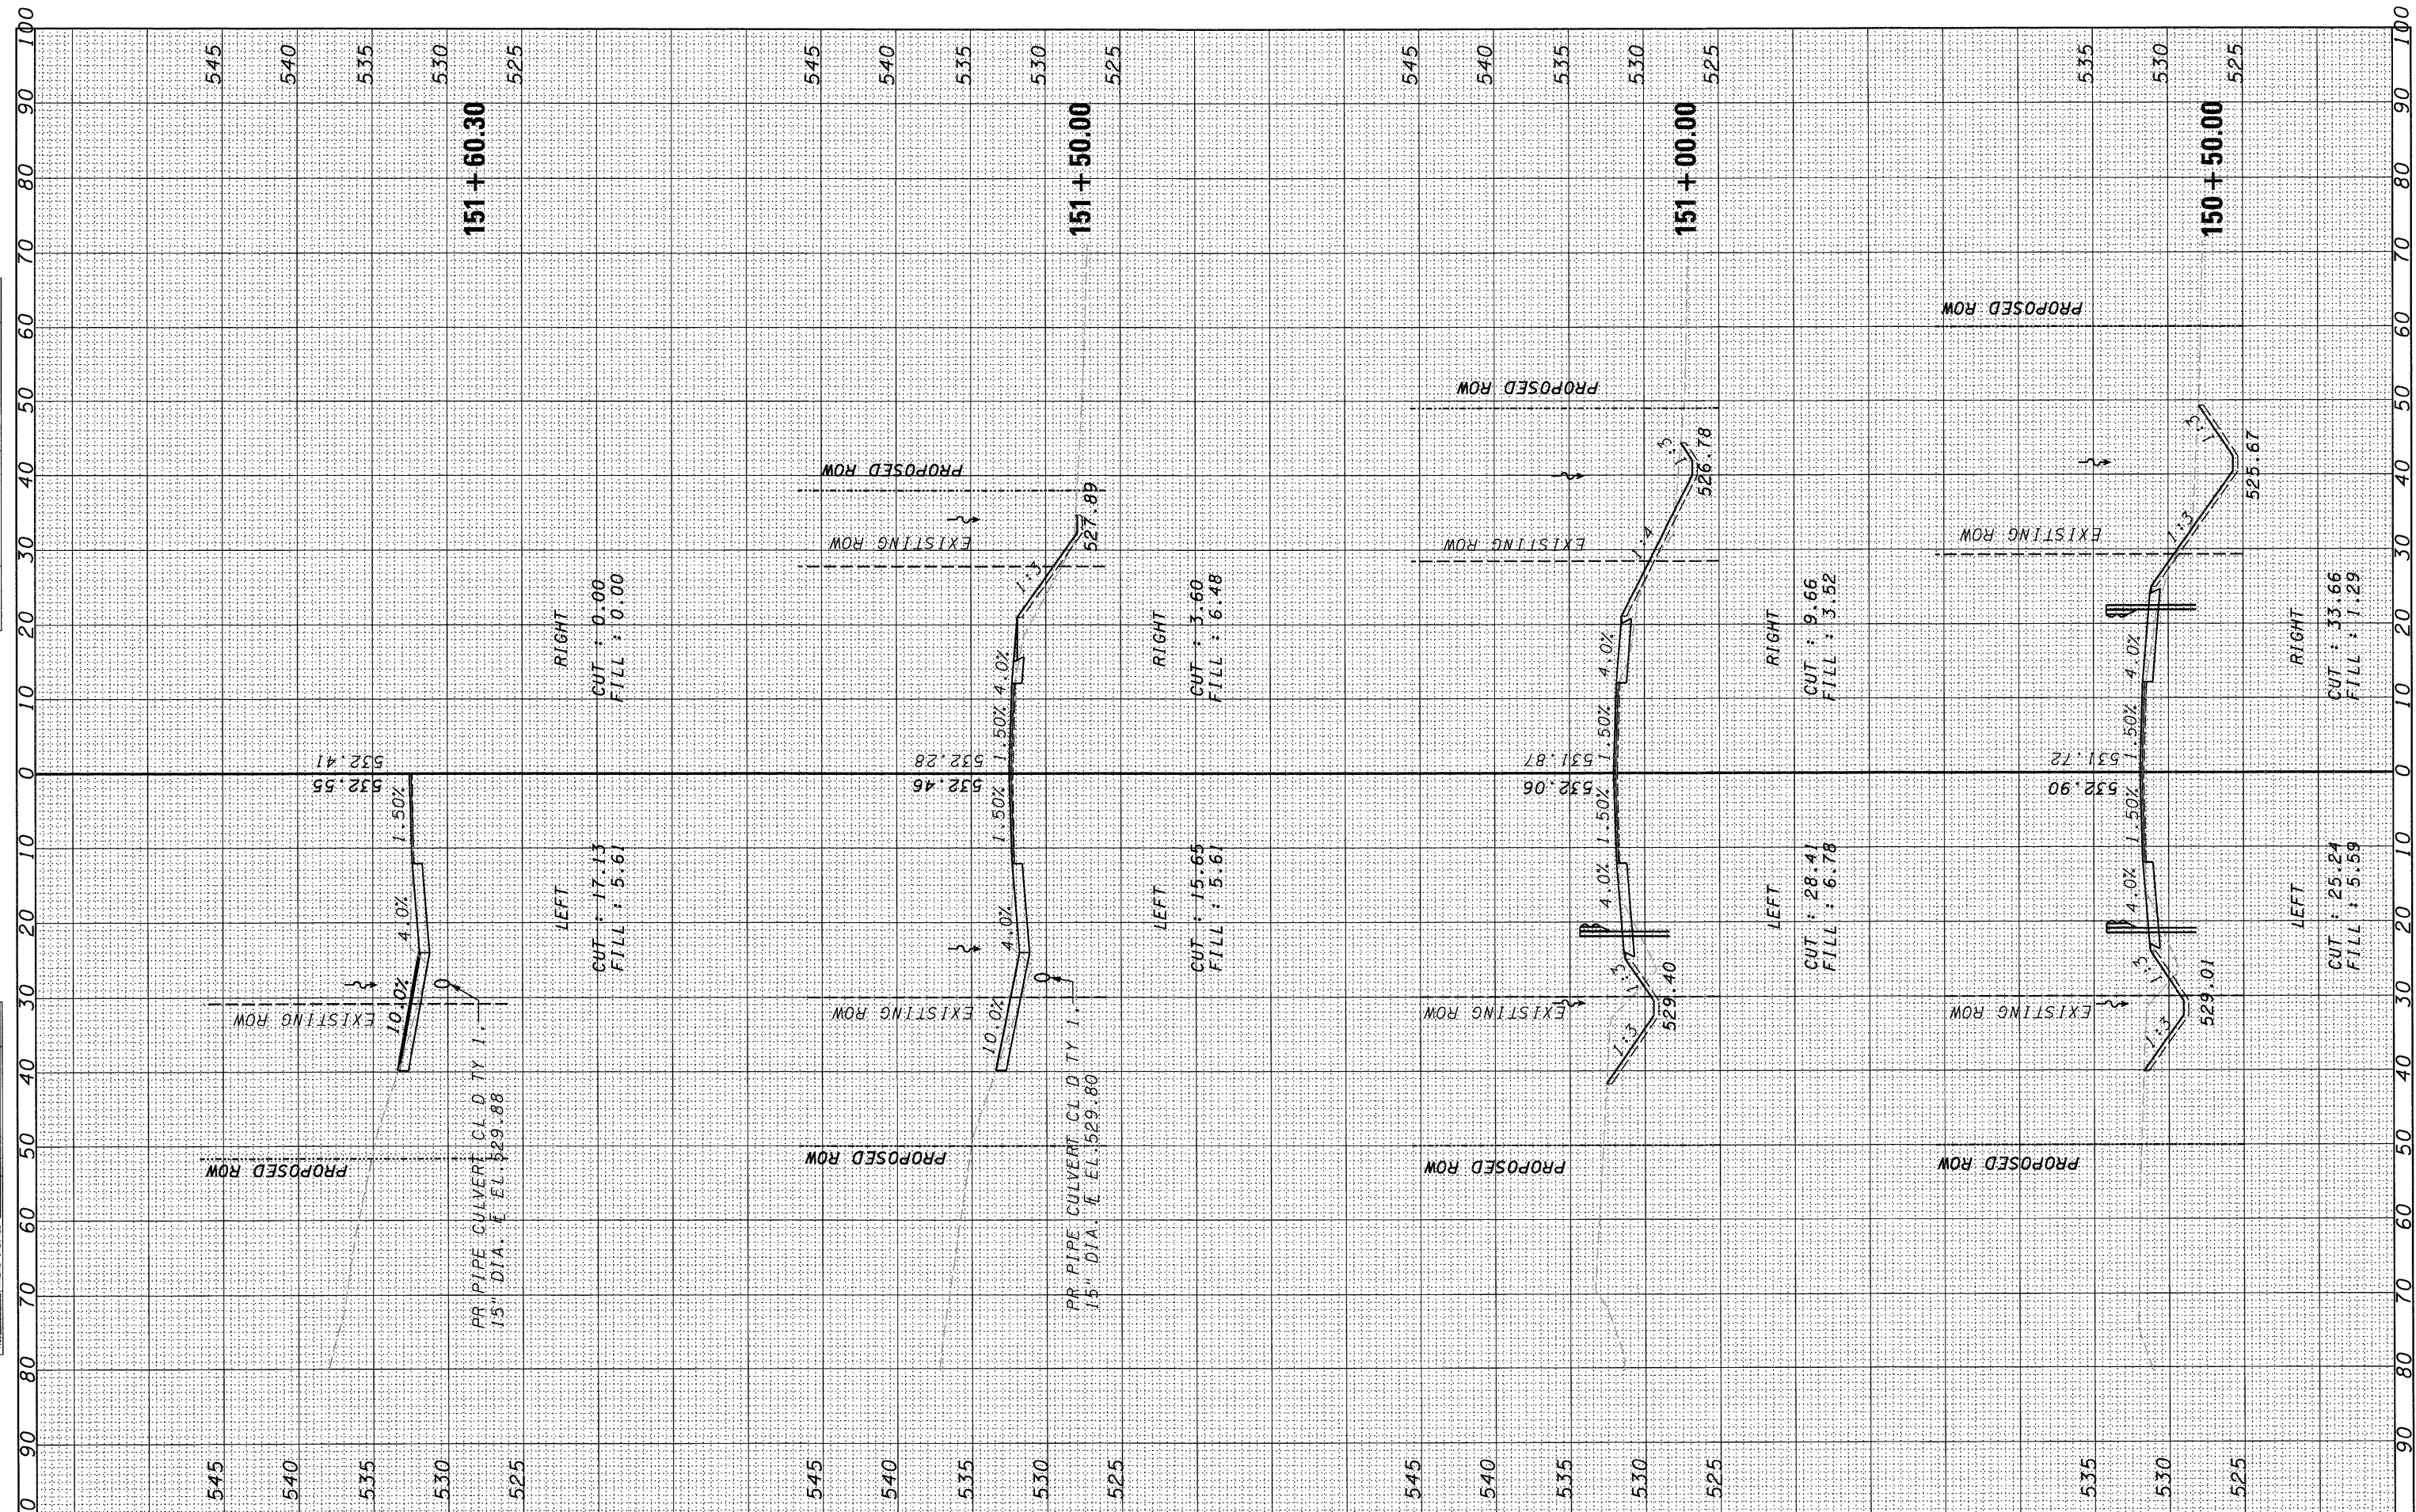

FILE NAME =	USER NAME = #USER*	DESIGNED - CW/DB	REVISED -	STATE OF ILLINOIS DEPARTMENT OF TRANSPORTATION	CROSS SECTION		F.A.P. RTE. 623	SECTION (H)-1	COUNTY LASALLE	TOTAL SHEETS 25	SHEET NO. 24	
#FILE#	PLLOT SCALE = #SCALE*	DRAWN - DB	REVISED -		SCALE: 1" = 20'	SHEET NO. 24 OF 25 SHEETS	STA. 150+50.00 TO STA. 151+60.30	FED. ROAD DIST. NO.	ILLINOIS FED. AID PROJECT	CONTRACT NO. 66914		
	PLLOT DATE = #DATE*	CHECKED - AS	REVISED -									
		DATE - DECEMBER 09, 2009	REVISED -									