


FINAL SURVEY	DATE
SURVEYED	BY
PLOTTED	
NOTE BOOK	
NO.	
AREAS CHECKED	
AREAS CHECKED	

ORIGINAL SURVEY	DATE
SURVEYED	BY
PLOTTED	
NOTE BOOK	
NO.	
AREAS CHECKED	
AREAS CHECKED	

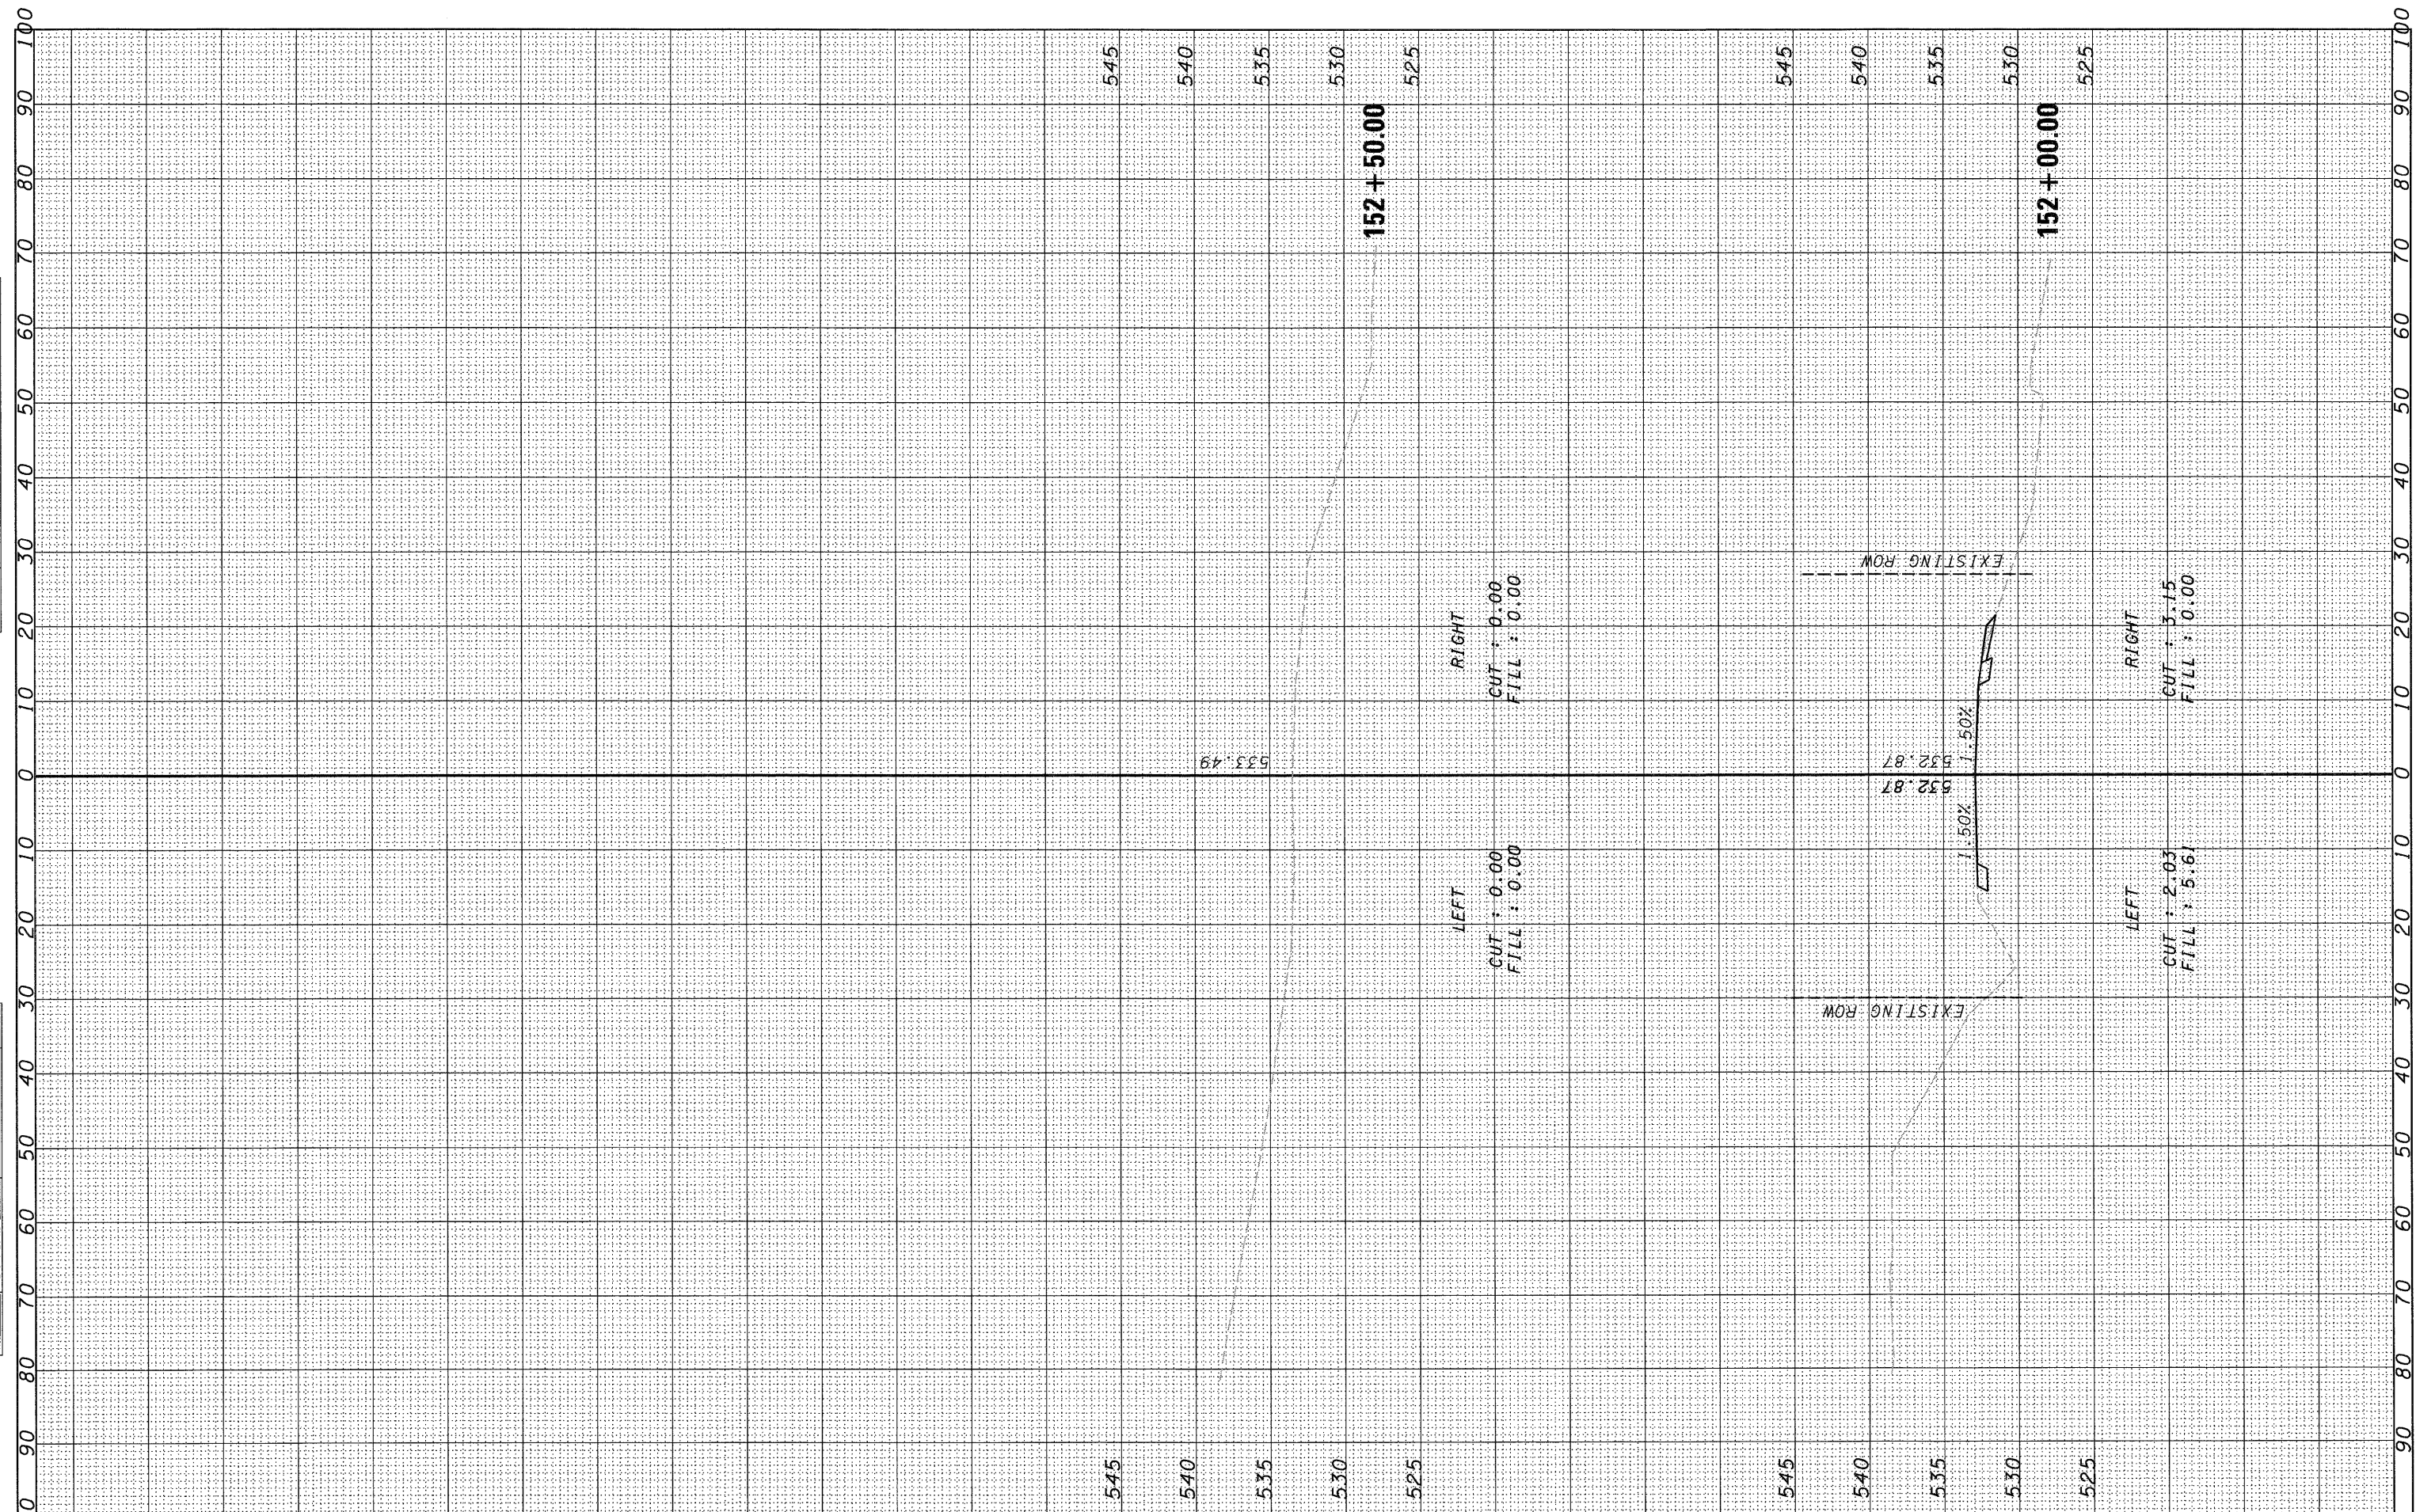

FILE NAME =	USER NAME = *USER*	DESIGNED - CW/DB	REVISED -	STATE OF ILLINOIS DEPARTMENT OF TRANSPORTATION	CROSS SECTION	F.A.P. NO.	SECTION	COUNTY	TOTAL SHEETS	SHEET NO.	
FILEL		DRAWN - DB	REVISED -			623	(H)-1	LASALLE	25	25	
		CHECKED - AS	REVISED -			CONTRACT NO. 66914					
		DATE - DECEMBER 09, 2009	REVISED -			FED. ROAD DIST. NO. ILLINOIS FED. AID PROJECT					
					SCALE: 1" : 20'	SHEET NO. 25 OF 25 SHEETS		STA. 152+00.00 TO STA. 152+50.00			