


**EXISTING TYPICAL SECTION
FAP ROUTE 557 (US 30)
LOOKING EAST**

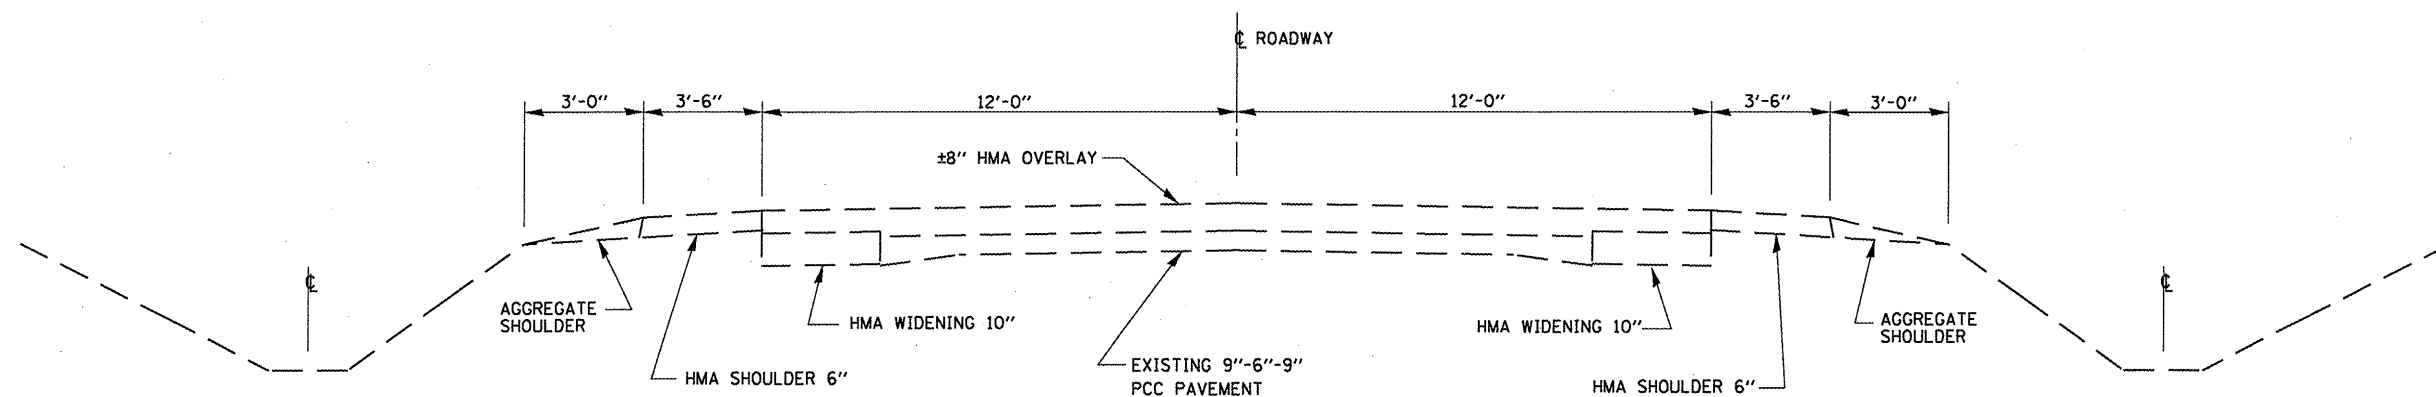

**EXISTING TYPICAL SECTION
FAP ROUTE 573 (IL 72)
LOOKING EAST**

FILE NAME =	USER NAME = woodshank-1	DESIGNED - RON WOODSHANK	REVISED -
c:\pwwork\pwwork\woodshank-1\d0135041\066939-detail.dgn		DRAWN - RON WOODSHANK	REVISED -
PLOT SCALE = 100.0000' / IN.	CHECKED -	REVISED -	REVISED -
PLOT DATE = Nov 24, 2009 - 01:53:45 PM	DATE -	REVISED -	REVISED -

**STATE OF ILLINOIS
DEPARTMENT OF TRANSPORTATION**

TYPICAL SECTIONS

SCALE: _____	SHEET NO. 1 OF 1 SHEETS	STA. _____ TO STA. _____
--------------	-------------------------	--------------------------

F.A.P. RTE. 573/557	SECTION (116,128)T	COUNTY DEKALB	TOTAL SHEETS 21	SHEET NO. 5
CONTRACT NO. 66939				ILLINOIS