
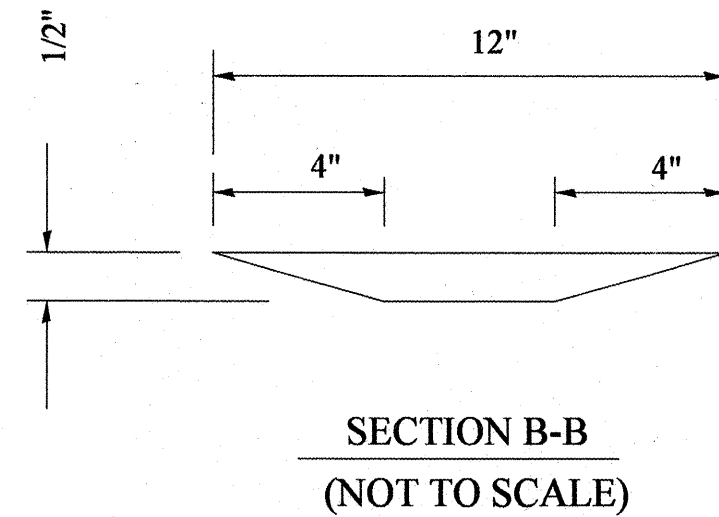
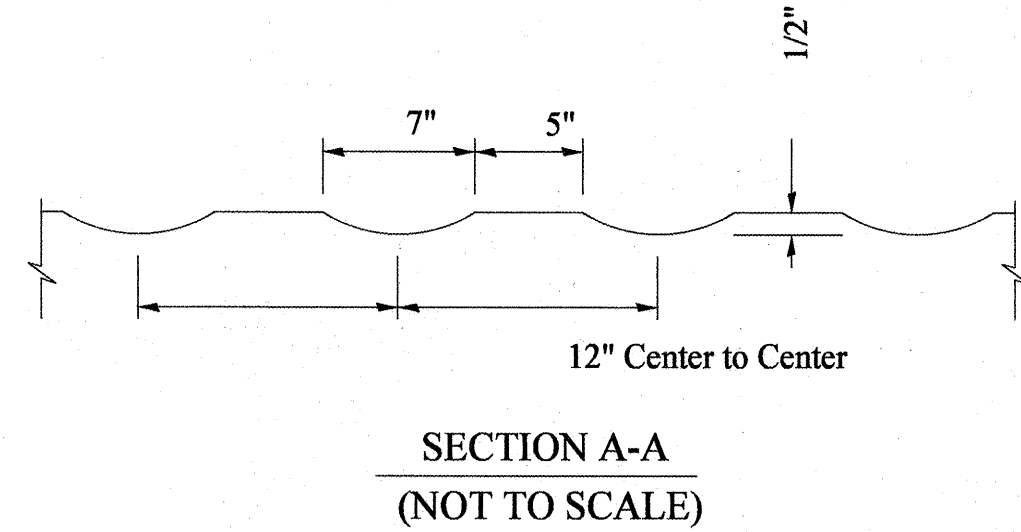


GENERAL NOTES

1. THIS STANDARD GIVES CONSTRUCTION INSTALLATION DETAILS ONLY AND DOES NOT DETERMINE WHEN OR WHERE RUMBLESTRIPS ARE TO BE USED.
2. RUMBLE STRIPS SHALL BE OMITTED AT TURN AND AUXILIARY LANES, ROAD APPROACHES, RESIDENCE, 250 FT. BEFORE ROAD INTERSECTIONS, AND OTHER INTERRUPTIONS AS DIRECTED BY THE PROJECT ENGINEER.

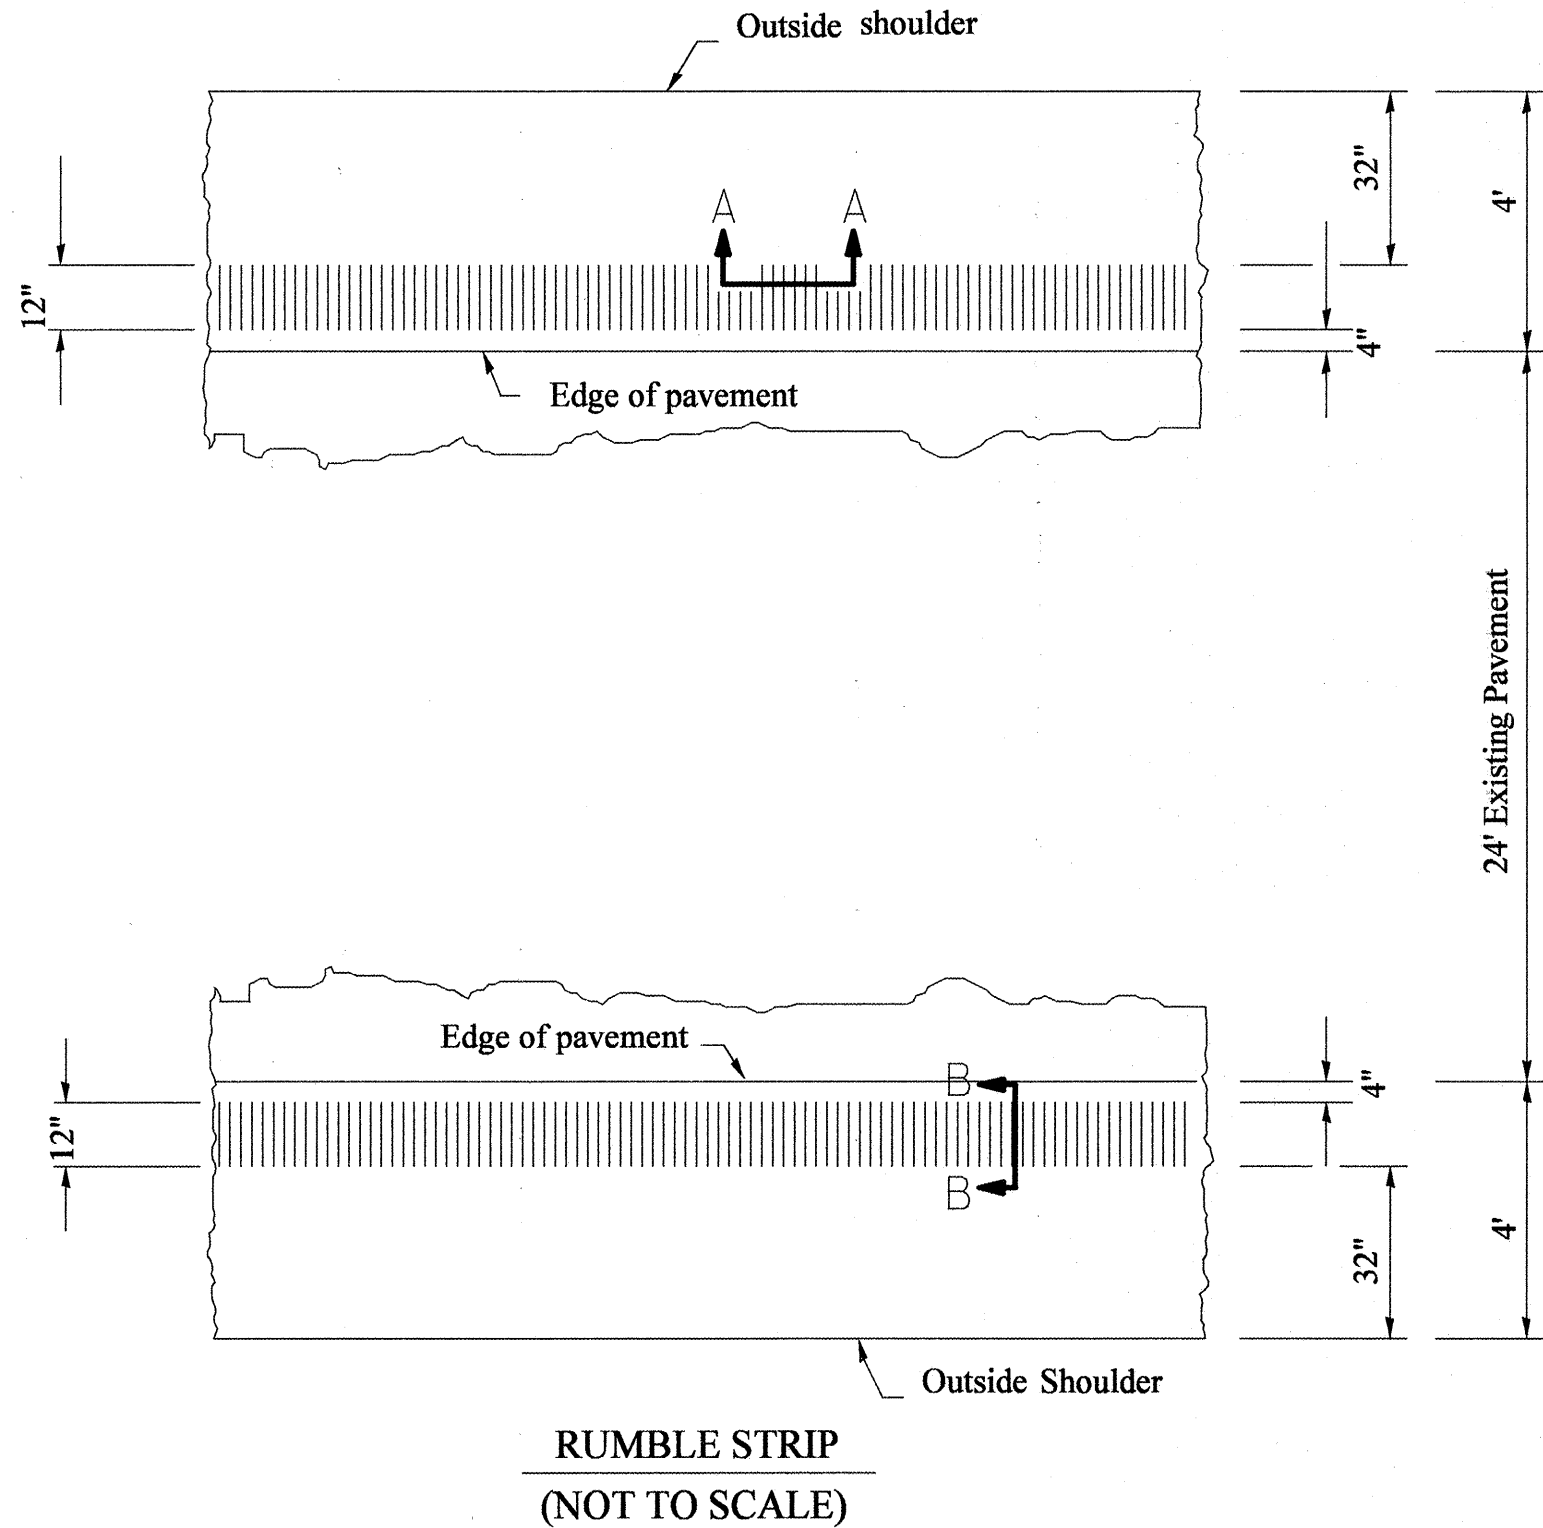

FILE NAME = D468747-shr-plan.dgn	USER NAME = mendezpj	DESIGNED -	REVISED -
		DRAWN -	REVISED -
		CHECKED -	REVISED -
		DATE -	REVISED -

**STATE OF ILLINOIS**  
**DEPARTMENT OF TRANSPORTATION**

<b>RUMBLE STRIP DETAIL</b>			
SCALE: NONE	SHEET NO.	OF SHEETS	STA. TO STA.

F.A.P. RTE. =	SECTION	COUNTY	TOTAL SHEETS	SHEET NO.
643	(11,12)RS-2;(6W)RS-3;(10)RS-4	STARK	45	32
CONTRACT NO. 68747				
ILLINOIS FED. AID PROJECT				