



**(E) EXISTING TYPICAL CROSS SECTION FAP 808 (UNIVERSITY AVE.)**

STATION 112+28 TO STATION 130+41 (F)  
 STATION 138+62 TO STATION 150+50 (C)  
 RR OMISSION: STATION 121+80.94 TO STATION 122+06.90

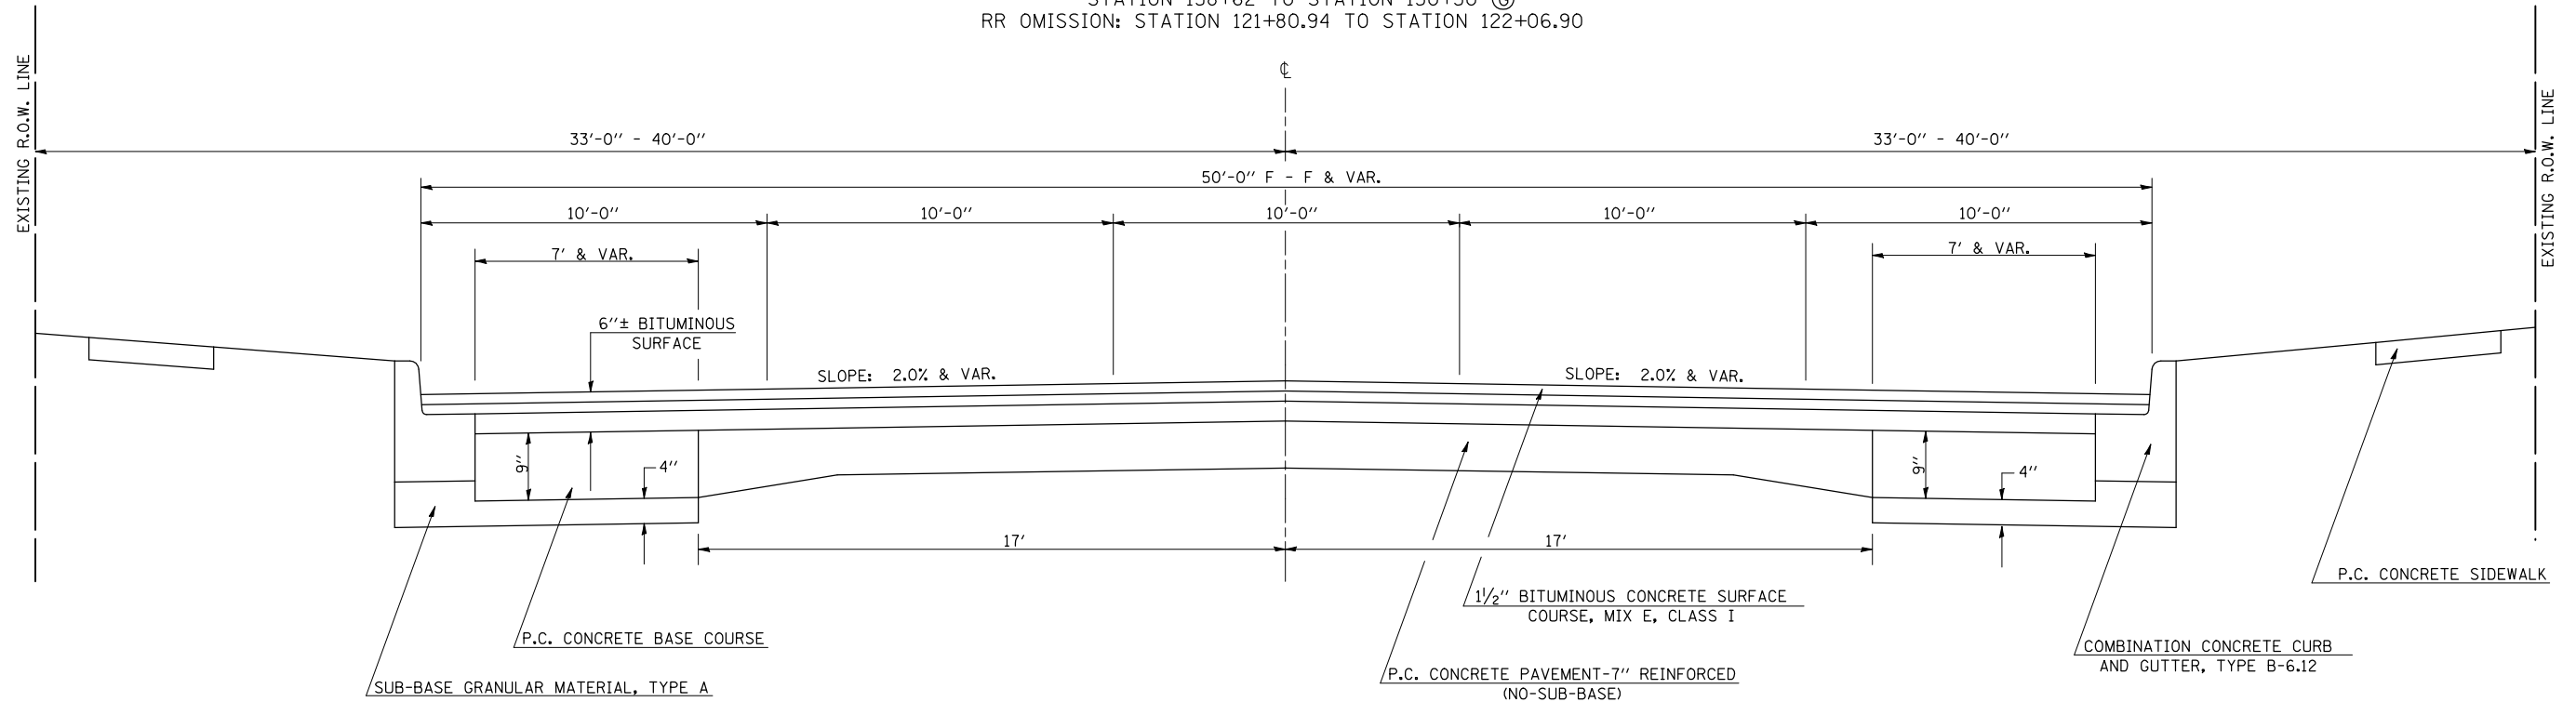

**(F) EXISTING TYPICAL CROSS SECTION FAP 808 (UNIVERSITY AVE.)**

STATION 130+41 TO STATION 138+62 (E)

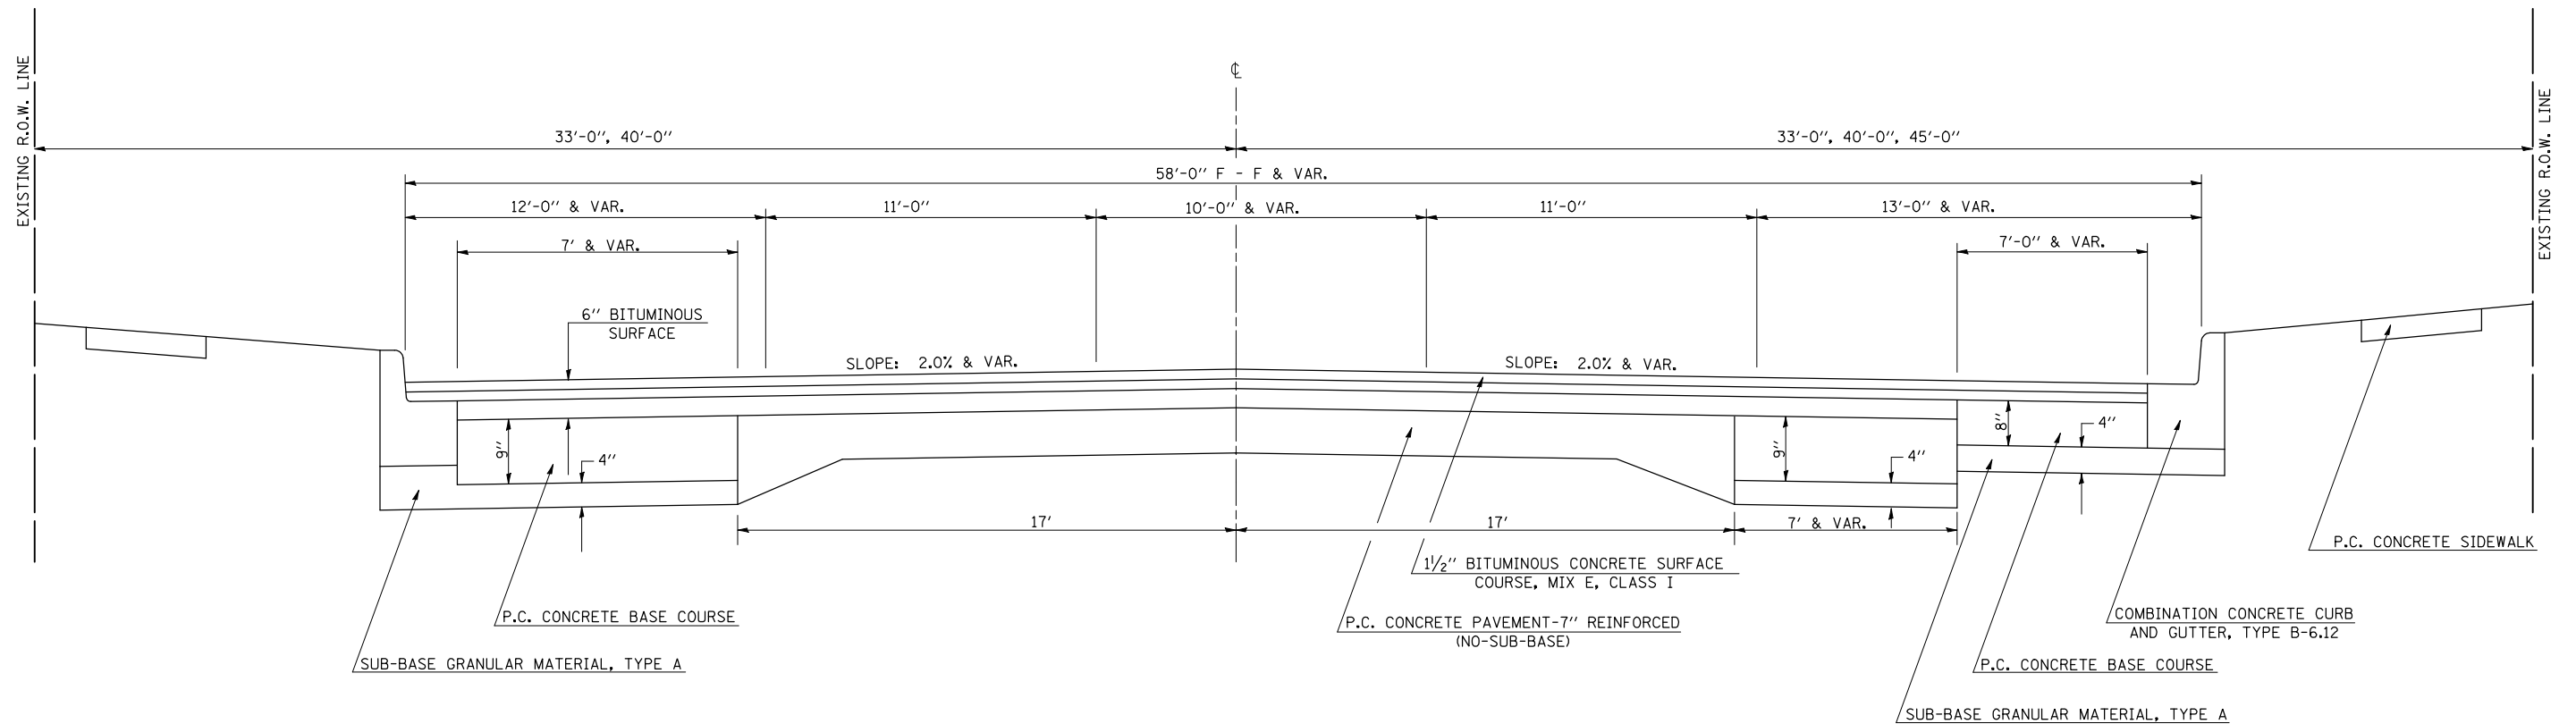

FILE NAME =	USER NAME = bucklesJJ	DESIGNED -	REVISED -	<b>STATE OF ILLINOIS DEPARTMENT OF TRANSPORTATION</b>	<b>EXISTING TYPICAL SECTIONS</b>				F.A.P. RTE.	SECTION	COUNTY	TOTAL SHEETS	SHEET NO.
et:\pw\work\PWIDOT\BUCKLESJJ\d0141682\0570121-sh-typical.dgn		DRAWN -	REVISED -		808	(28Z)RS-5	Champaign	59	8				
PLOT SCALE = 40.0000 ' / IN.		CHECKED -	REVISED -		SCALE: SHEET NO. OF SHEETS STA. TO STA.				CONTRACT NO. 70121				
PLOT DATE = 12/11/2009		DATE -	REVISED -		ILLINOIS FED. AID PROJECT								