

1 PROPOSED TYPICAL CROSS SECTION FAP 808 (UNIVERSITY AVE.) STATION 92+58 TO STATION 100+00 ②

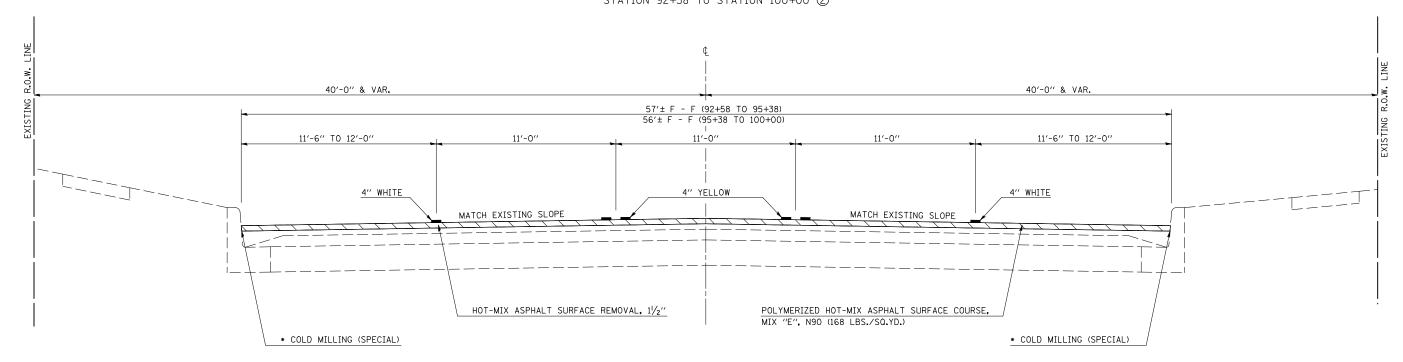

* AS DIRECTED BY THE ENGINEER (SEE SPECIAL PROVISIONS)

2 PROPOSED TYPICAL CROSS SECTION FAP 808 (UNIVERSITY AVE.)

STATION 100+00 TO STATION 101+35 ③

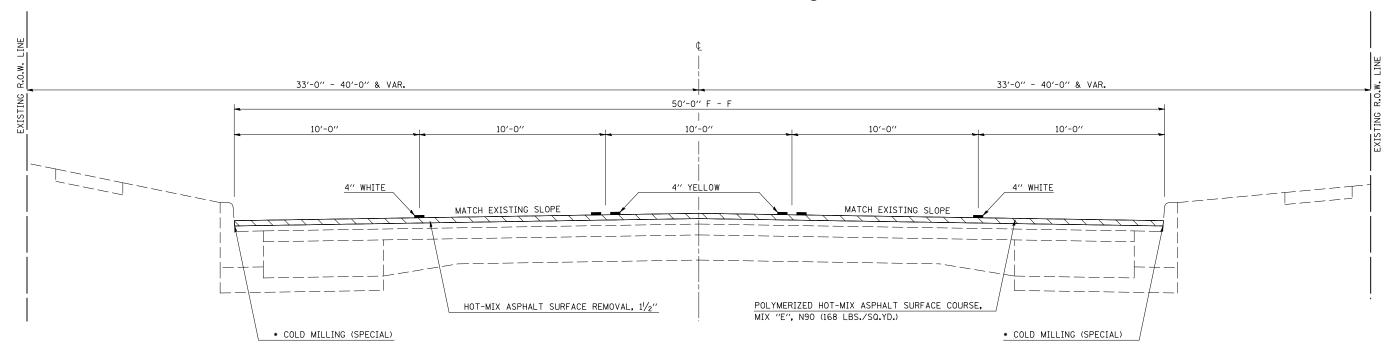

* AS DIRECTED BY THE ENGINEER (SEE SPECIAL PROVISIONS)

	FILE NAME = USER NAME = buckles,j.j. DESIGNED		DESIGNED -	REVISED -					F.A.P.	SECTION	COUNTY	TOTAL SHEET
			DRAWN -	REVISED - STATE OF ILLINOIS	PROPOSED TYPICAL SECTIONS			808	(28Z)RS-5	Champaign	59 10	
			CHECKED -	REVISED -	DEPARTMENT OF TRANSPORTATION	/N					CONTRACT NO. 70121	
F		PLOT DATE = 12/11/2009	DATE -	REVISED -		SCALE:	SHEET NO. OF SHEETS STA.	TO STA.	ILLINOIS FED. AID PROJECT			