


PAVEMENT MARKING LEGEND

- 1 4" (100) SKIP-DASH (YELLOW)
- 2 4" (100) SOLID (YELLOW)
- 3 12" (300) DIAGONAL (YELLOW)
- 4 4" (100) DOUBLE YELLOW (NARROW)
- 7 4" (100) SKIP-DASH (WHITE)
- 8 4" (100) SOLID (WHITE)
- 9 12" (300) DIAGONAL (WHITE)
- 10 6" (150) CROSS WALK (WHITE)
- 11 24" (600) STOP BAR (WHITE)
- 13 4" (100) LANE LINE EXTENSIONS (WHITE)




PLAN NOTE: THE INTENT OF THE STRIPING DETAILS IS TO MATCH THE LOCATIONS OF THE EXISTING SURVEYED PAVEMENT MARKINGS, EXCEPT WHERE SHOWN DIFFERENTLY IN THE PLANS. THE RESIDENT ENGINEER SHALL INVENTORY ALL EXISTING PAVEMENT MARKINGS PRIOR TO MILLING OPERATIONS TO AID IN THE LAYOUT OF NEW MARKINGS. SOME MINOR MODIFICATIONS TO LANE WIDTHS MAY BE REQUIRED IN AREAS WHERE PAVEMENT WIDTH REDUCTION OCCURS.

92+00.00

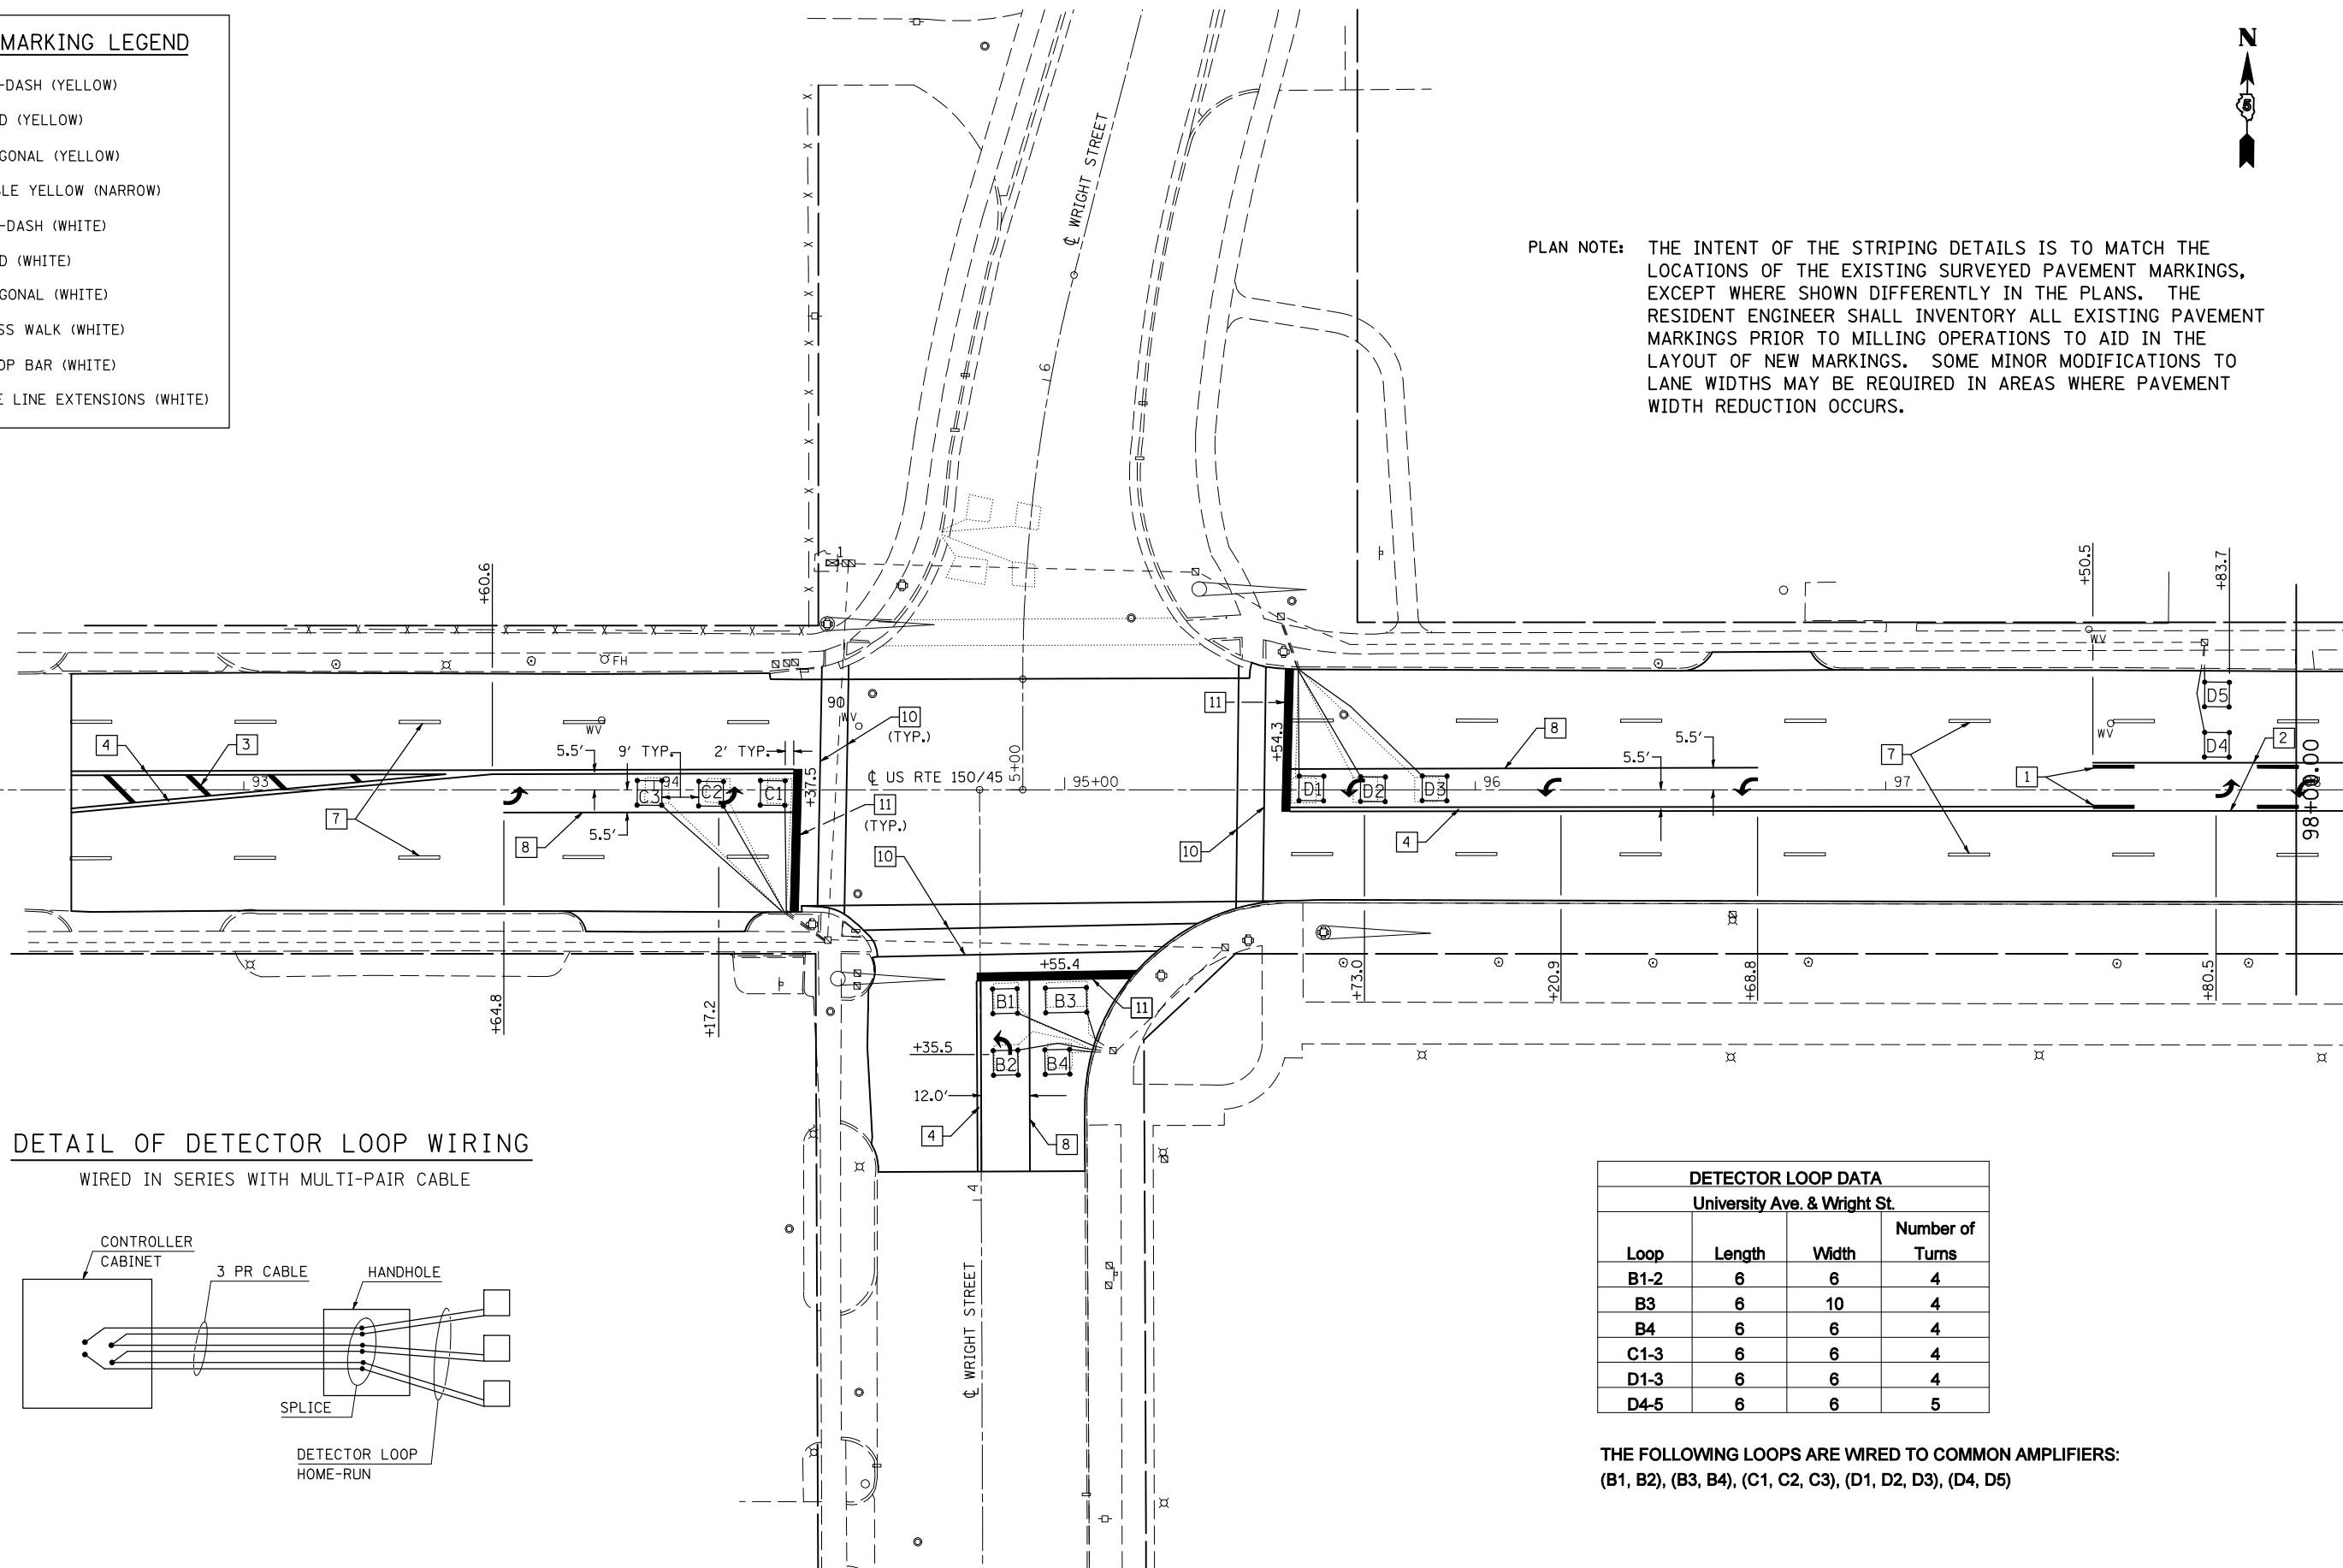

DETAIL OF DETECTOR LOOP WIRING

WIRED IN SERIES WITH MULTI-PAIR CABLE

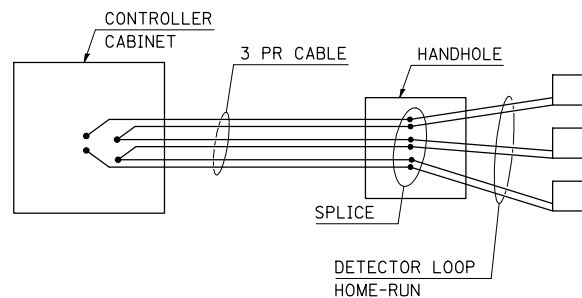

DETECTOR LOOP DATA			
University Ave. & Wright St.			
Loop	Length	Width	Number of Turns
B1-2	6	6	4
B3	6	10	4
B4	6	6	4
C1-3	6	6	4
D1-3	6	6	4
D4-5	6	6	5

THE FOLLOWING LOOPS ARE WIRED TO COMMON AMPLIFIERS:
(B1, B2), (B3, B4), (C1, C2, C3), (D1, D2, D3), (D4, D5)

FILE NAME =	USER NAME = bucklesjj	DESIGNED -	REVISED -
ct:\pw\work\PWIDOT\BUCKLESJJ\d0141663\0570121-shit-striping-details.dgn		DRAWN -	REVISED -
	PLOT SCALE = 40.0000' / IN.	CHECKED -	REVISED -
	PLOT DATE = 12/11/2009	DATE -	REVISED -

**STATE OF ILLINOIS
DEPARTMENT OF TRANSPORTATION**

STRIPING & DETECTOR LOOP DETAIL

SCALE: SHEET NO. OF SHEETS STA. 92+00 TO STA. 98+00

F.A.P. RTE.	SECTION	COUNTY	TOTAL SHEETS	SHEET NO.
808	(28Z)RS-5	Champaign	59	41
ILLINOIS FED. AID PROJECT			CONTRACT NO. 70121	